


SE 1/4 SECTION 22 T13S R31E WM

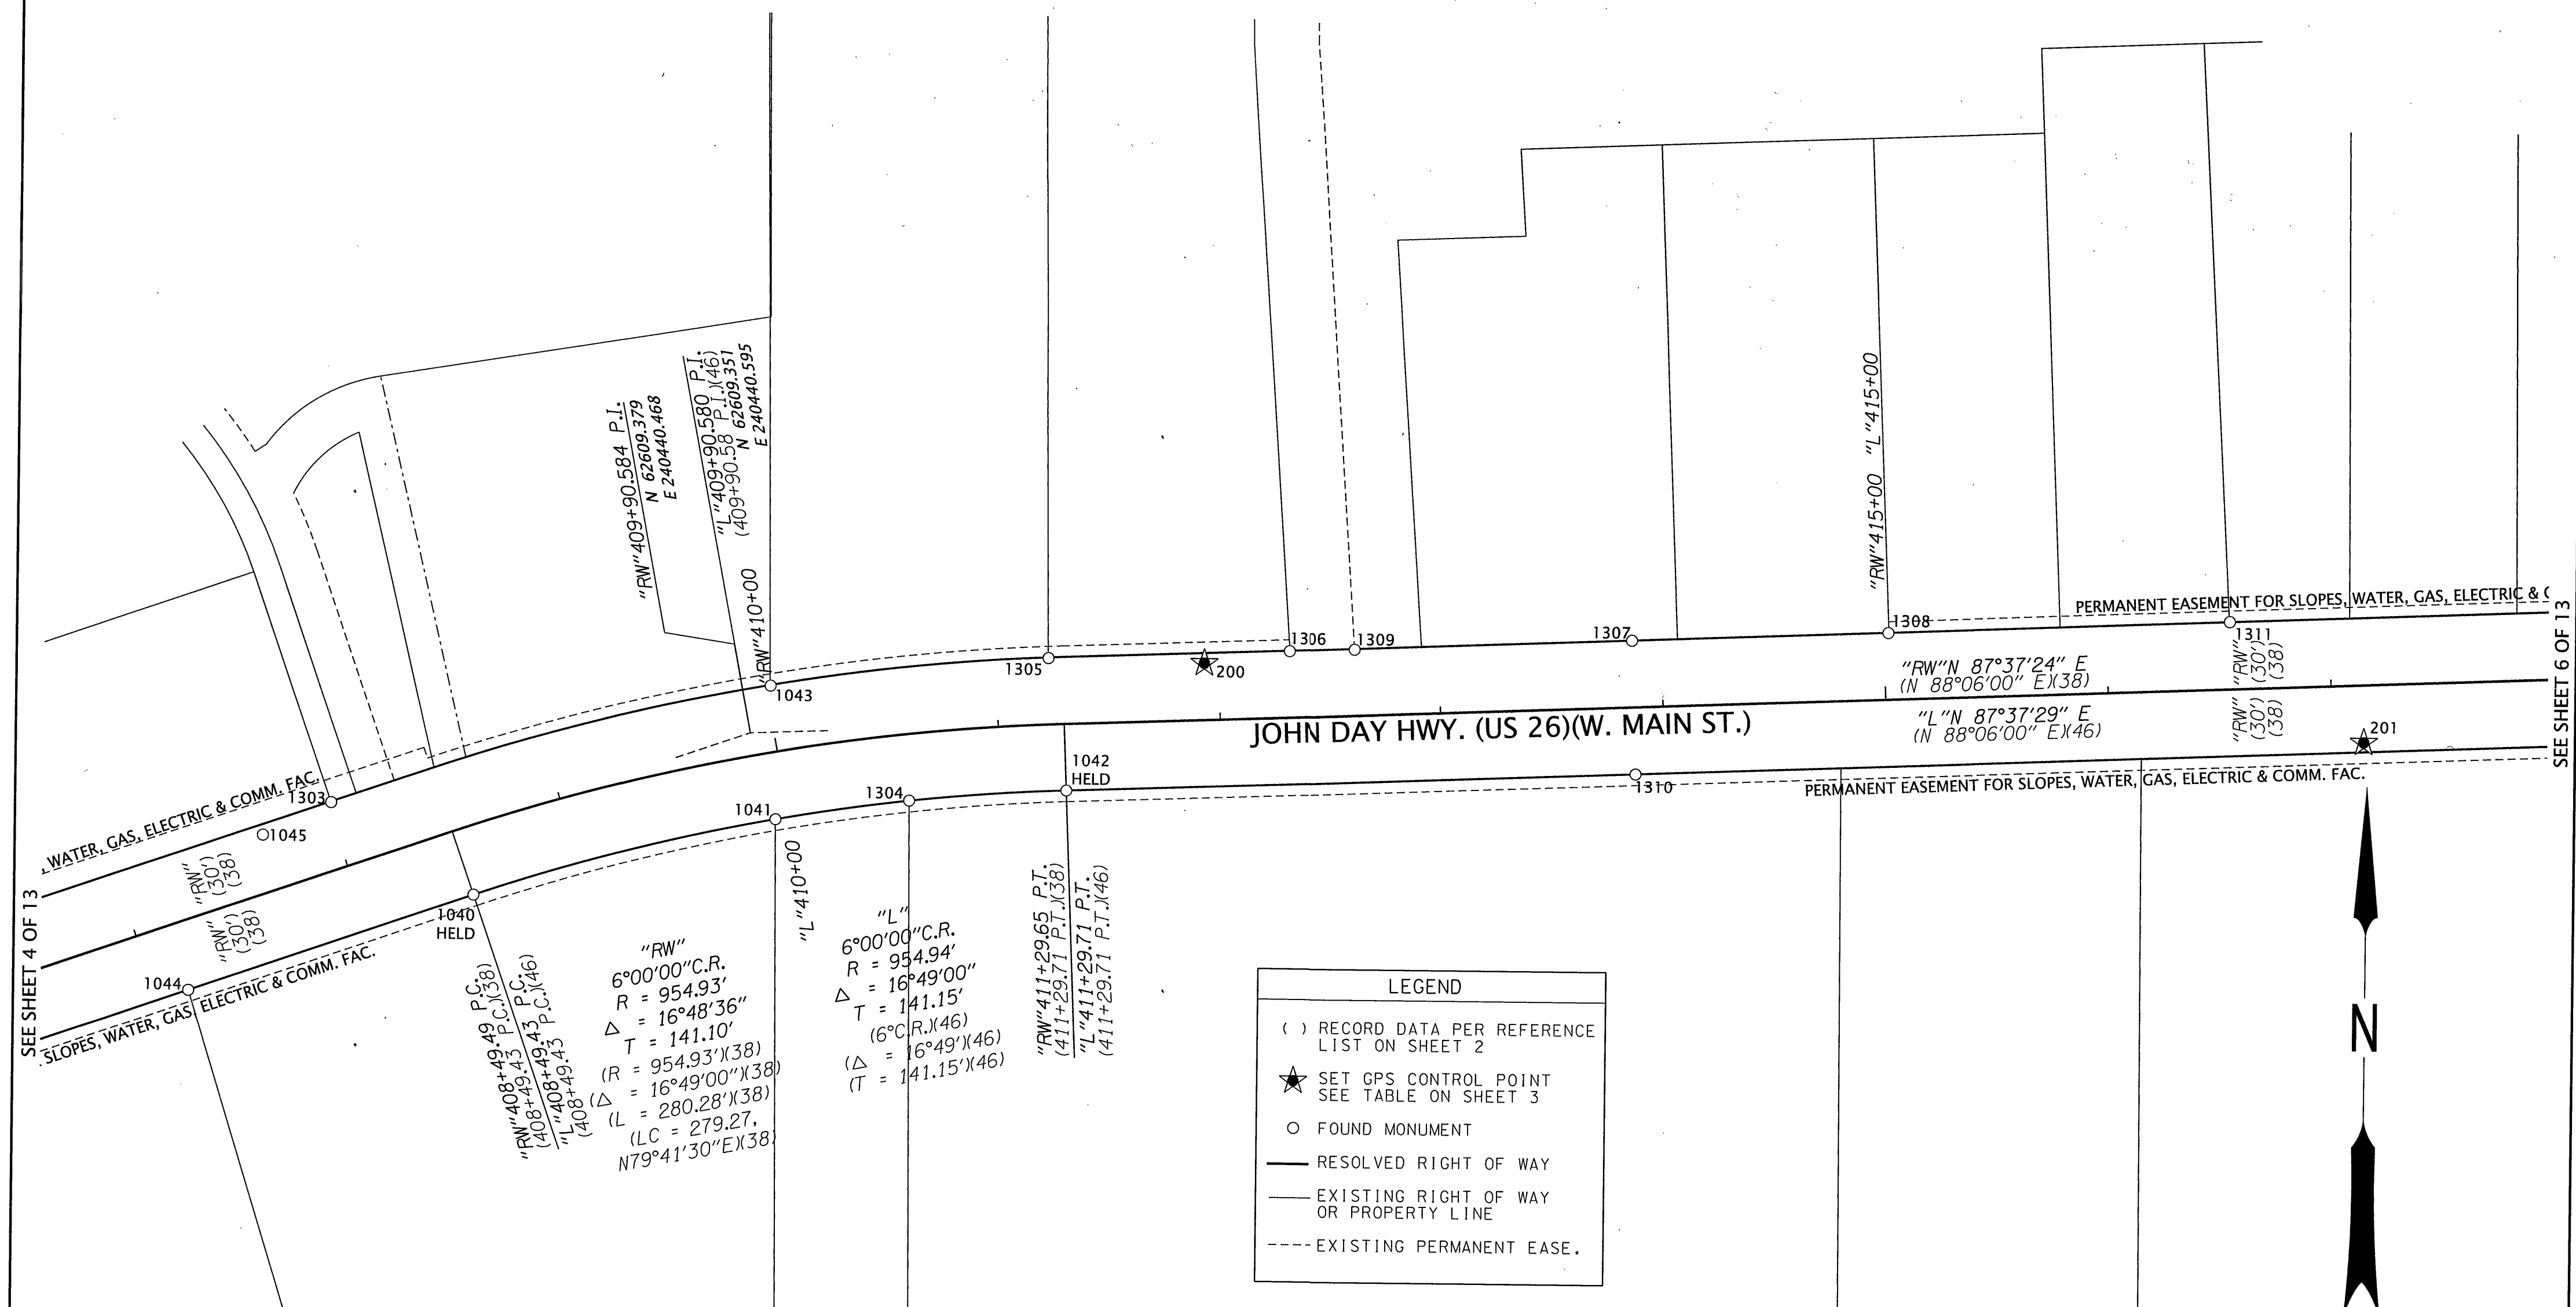

RECOVERED MONUMENT LIST

PT ID	NORTHING	EASTING	STATION	OFFSET	DATE	DESCRIPTION & REFERENCE DOCUMENTS	FD = FOUND MOS* = MAP OF SURVEY NO.	OPC = ORANGE PLASTIC CAP PP# = PARTITION PLAT NO. YPC = YELLOW PLASTIC CAP
1040	62534.71	240317.08	"RW"408+49.51	29.97' RT	7/29/2020	FD 5/8" IRON ROD WITH YPC MARKED "BENCHMARK SURVEYING", DOWN 0.1', PP#2011-09		
1041	62570.51	240452.25	"RW"409+94.01	30.01' RT	7/29/2020	FD 5/8" IRON ROD WITH YPC MARKED "BENCHMARK SURVEYING", FLUSH, PP#2011-04		
1042	62585.26	240582.82	"RW"411+29.79	30.00' RT	7/29/2020	FD 5/8" IRON ROD WITH BROKEN YPC, DOWN 0.2', MOS#932		
1043	62630.66	240449.40	"RW"410+01.94	29.69' LT	7/29/2020	FD 1/2" IRON ROD, UP 0.2', MOS#1216		
1044	62490.31	240189.68	"RW"407+14.59	30.03' RT	7/29/2020	FD 5/8" IRON ROD WITH YPC MARKED "BENCHMARK SURVEYING", FLUSH, PP#2020-03		
1045	62560.41	240222.36	"RW"407+68.50	25.43' LT	7/29/2020	FD 5/8" IRON ROD WITH OPC MARKED "JUB CONTROL", UP C.I., ORIGIN UNKNOWN		
1303	62575.49	240252.84	"RW"408+02.24	29.66' LT	10/12/2020	FD 5/8" IRON ROD WITH YPC, ILLEGIBLE, DOWN 1.0', MOS#652		
1304	62579.66	240512.17	"RW"410+56.61	29.97' RT	10/12/2020	FD 5/8" IRON ROD WITH YPC, ILLEGIBLE, DOWN 1.0', MOS#896		
1305	62644.65	240574.17	"RW"411+23.79	29.71' LT	10/12/2020	FD 5/8" IRON ROD WITH YPC, ILLEGIBLE, DOWN 1.0', MOS#1418		
1306	62649.31	240682.73	"RW"412+32.26	29.85' LT	10/13/2020	FD 5/8" IRON ROD WITH YPC MARKED "BGA SURVEY MARKER", DOWN 0.6', MOS#932		
1307	62655.84	240837.36	"RW"413+87.03	29.96' LT	10/13/2020	FD 5/8" IRON ROD WITH YPC MARKED "BGA SURVEY MARKER", DOWN 0.8', MOS#996		
1308	62660.61	240952.41	"RW"415+02.19	29.96' LT	10/13/2020	FD 5/8" IRON ROD WITH YPC, ILLEGIBLE, FLUSH, MOS#1979		
1309	62650.44	240712.80	"RW"412+62.36	29.73' LT	10/13/2020	FD 5/8" IRON ROD WITH YPC MARKED "BGA SURVEY MARKER", DOWN 1.4', JOHN DAY PLAZA ADD.		
1310	62595.88	240839.59	"RW"413+86.77	30.04' RT	10/13/2020			
1311	62667.04	241105.65	"RW"416+55.56	30.03' LT	10/13/2020			

REGISTERED
PROFESSIONAL
LAND SURVEYOR

BEC

OREGON
JAN. 14, 2003
BRET N. ELITHORP
63148

EXPIRES: 12-31-2021

OREGON DEPARTMENT OF TRANSPORTATION

HORIZONTAL CONTROL, RECOVERY AND RETRACEMENT MAP
JOHN DAY HIGHWAY (US26) : NW JOHNSON DR. TO SE GUNTHER ST.
JOHN DAY - BURNS HWY. (US395): MAIN ST. TO SW. SECOND AVE.
GRANT COUNTY, OREGON

ODOT REGION 5 TECH CENTER
3012 ISLAND AVENUE
LA GRANDE, OR 97850
KEY NO. 21494

OCTOBER 14, 2021
SCALE: 1"=50'
SHEET 5 OF 13