


NW 1/4 SECTION 26 T13S R31E WM

SEE SHEET 7 OF 13

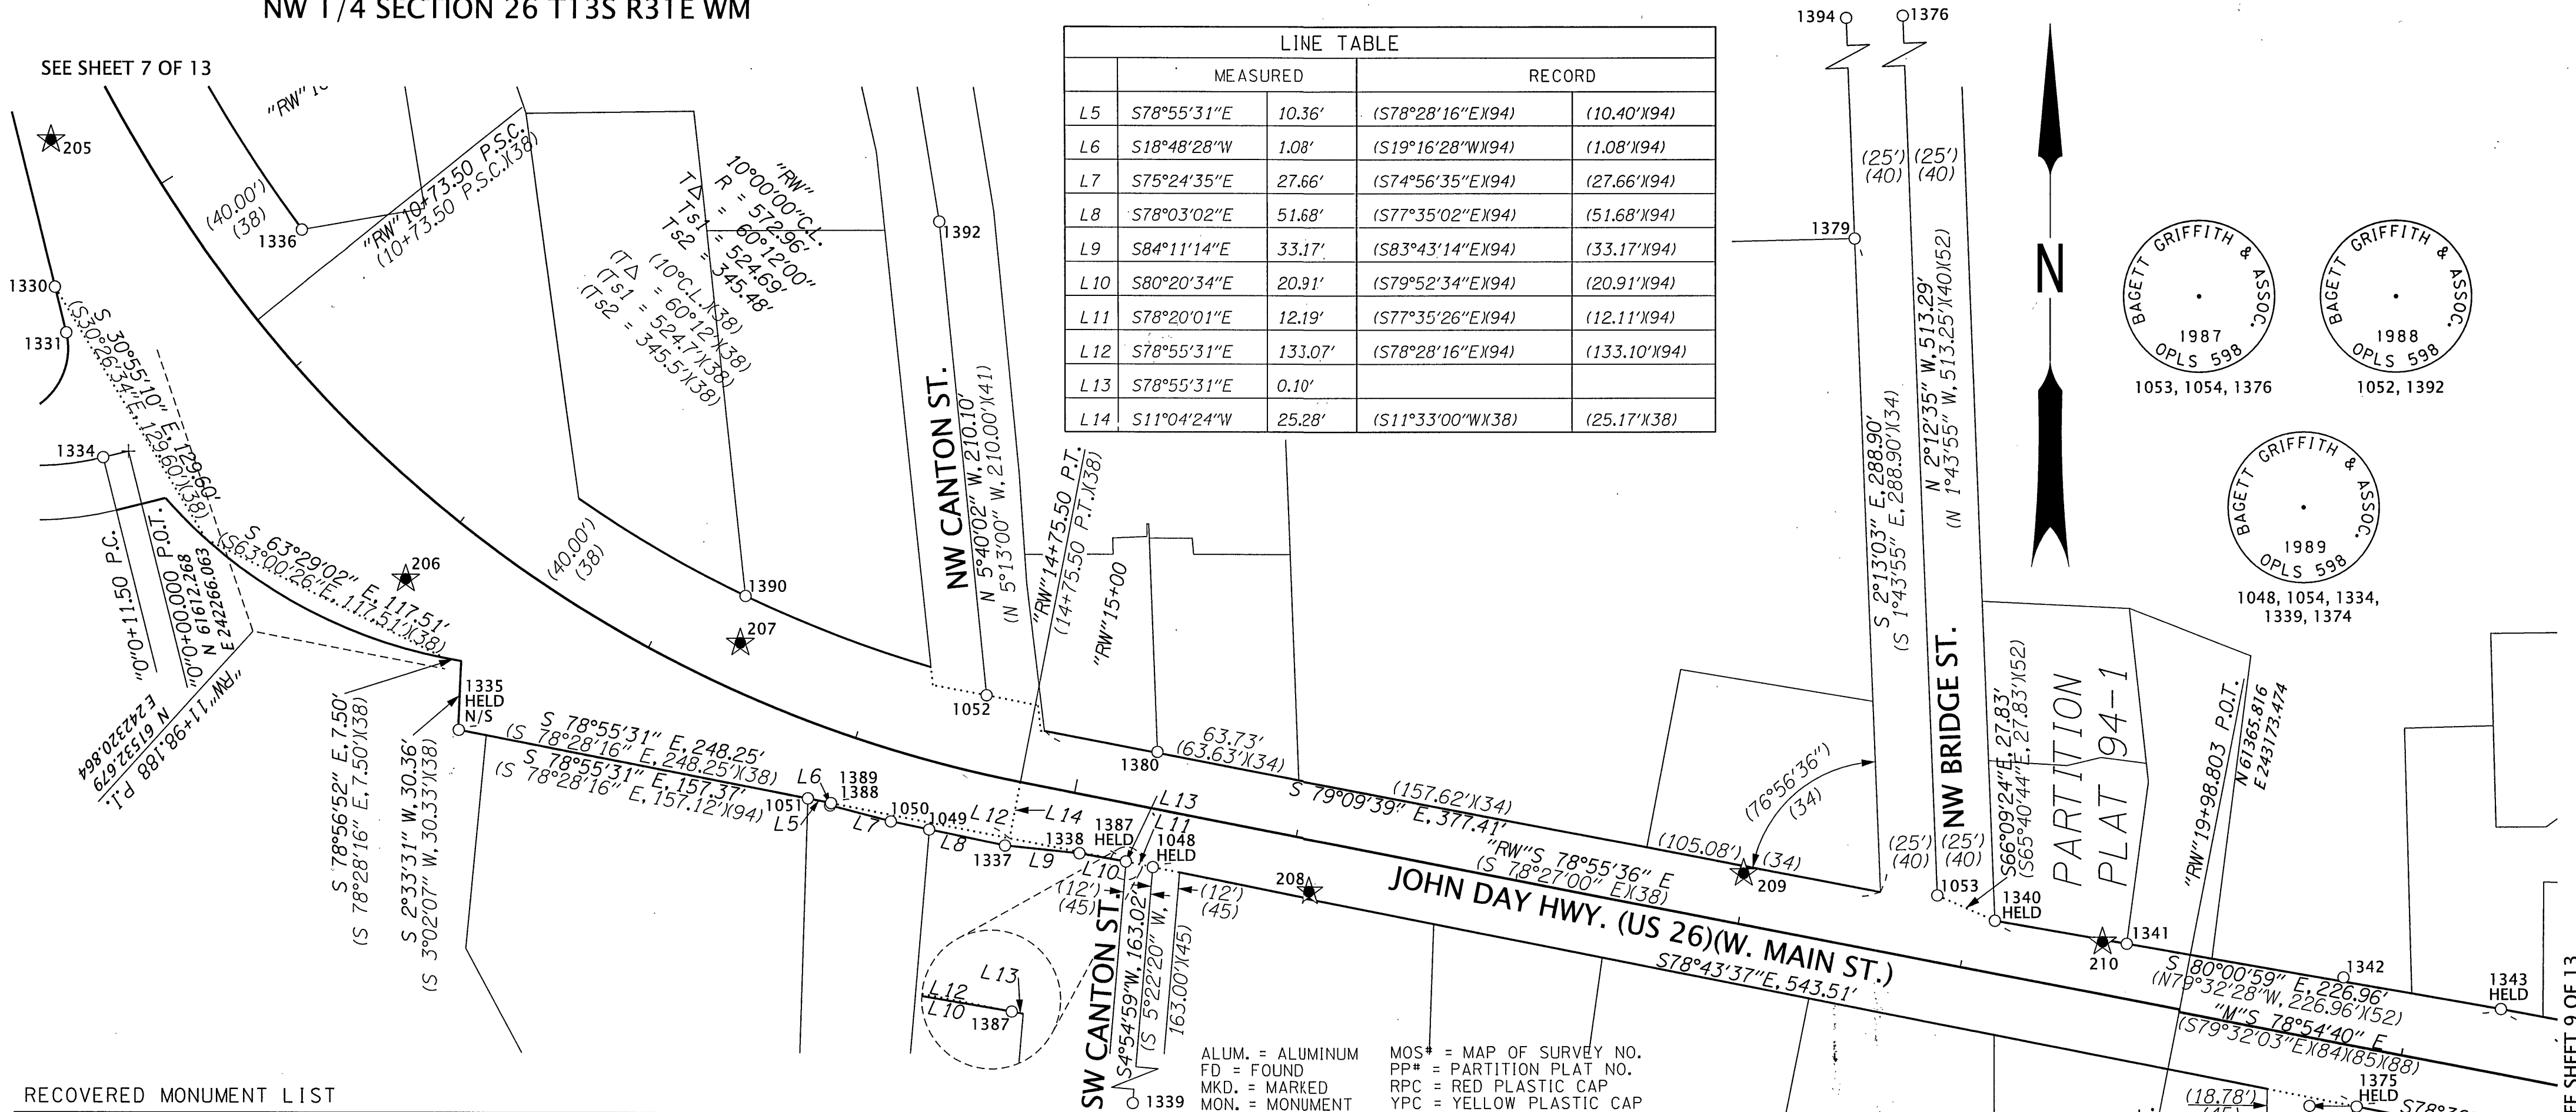

RECOVERED MONUMENT LIST

PT ID	NORTHING	EASTING	STATION	OFFSET	DATE	DESCRIPTION & REFERENCE DOCUMENTS
1048	61428.95	242718.57	"RW"15+40.24	25.41' RT	7/29/2020	FD 2-1/2" BRASS DISK IN MON. BOX MARKED AS SHOWN, DOWN 0.6', MOS#1129
1049	61445.31	242619.44	"RW"14+41.54	29.45' RT	7/29/2020	FD 5/8" IRON ROD WITH YPC MARKED "BENCHMARK SURVEYING", FLUSH, MOS#2124
1050	61448.92	242602.54	"RW"14+25.14	30.42' RT	7/29/2020	FD 5/8" IRON ROD WITH 1-1/2" ALUM. CAP MKD. "OREGON STATE HIGHWAY DIV.", FLUSH, UNRECORDED
1051	61459.05	242565.88	"RW"13+89.10	32.07' RT	7/29/2020	FD 5/8" IRON ROD WITH YPC MARKED "BENCHMARK SURVEYING", DOWN 0.1', MOS#2124
1052	61504.69	242644.96	"RW"14+52.05	34.33' LT	7/29/2020	FD 2-1/2" BRASS DISK IN MON. BOX MARKED AS SHOWN, DOWN 1.2', MOS#1042
1053	61416.47	243066.36	"RW"18+83.95	29.14' LT	7/29/2020	FD 2-1/2" BRASS DISK IN MON. BOX MARKED AS SHOWN, DOWN 0.9', MOS#1008
1054	61323.02	243230.82	"M"20+64.51	29.82' RT	7/29/2020	FD 2-1/2" BRASS DISK IN MON. BOX MARKED AS SHOWN, DOWN 1.0', MOS#1129
1330	61684.67	242233.65	"RW"10+12.49	64.00' RT	10/14/2020	FD RAILROAD SPIKE, DOWN 0.3', MOS#932
1331	61664.68	242238.65	"RW"10+30.08	70.99' RT	10/14/2020	FD RAILROAD SPIKE, DOWN 0.3', MOS#1129
1334	61609.60	242254.90	"O"0+11.47	0.09' RT	10/14/2020	FD 2-1/2" BRASS DISK IN MON. BOX MARKED AS SHOWN, DOWN 1.4', MOS#1129
1335	61489.15	242411.68	"RW"12+50.33	74.64' RT	10/14/2020	FD 5/8" IRON ROD WITH YPC MARKED "BGA SURVEY MARKER", FLUSH, MOS#802
1336	61709.90	242342.63	"RW"10+53.44	39.87' LT	10/14/2020	FD 5/8" IRON ROD, NO CAP, DOWN 0.2', MOS#802
1337	61438.27	242653.03	"RW"14+74.20	28.86' RT	10/14/2020	FD 5/8" IRON ROD WITH 1-1/2" ALUM. CAP MKD. "OREGON STATE HWY. DIV.", DOWN 0.1', UNRECORDED
1338	61434.95	242686.04	"RW"15+07.16	25.77' RT	10/14/2020	FD 5/8" IRON ROD WITH 1-1/2" ALUM. CAP MKD. "OREGON STATE HWY. DIV.", DOWN 0.1', UNRECORDED
1339	61266.53	242704.60	N/A	N/A	10/14/2020	FD 2-1/2" BRASS DISK IN MON. BOX MARKED AS SHOWN, DOWN 1.2', MOS#1129
1340	61405.23	243091.79	"RW"19+11.07	22.99' LT	10/14/2020	FD PK NAIL FLUSH IN SIDEWALK, MOS#1277 (PP#94-1)
1341	61394.95	243150.18	"RW"19+70.35	24.12' LT	10/14/2020	FD PK NAIL FLUSH IN SIDEWALK, MOS#1277 (PP#94-1)
1342	61380.03	243245.85	"M"20+68.29	29.03' LT	10/14/2020	FD PK NAIL FLUSH IN SIDEWALK, UNKNOWN ORIGIN
1343	61365.88	243315.33	"M"21+39.20	28.50' LT	10/14/2020	FD SPIKE, FLUSH IN SIDEWALK, UNKNOWN ORIGIN, FD ON MOS#116-A
1374	60941.81	243230.72	N/A	N/A	11/16/2020	FD 2-1/2" BRASS DISK IN MON. BOX MARKED AS SHOWN, DOWN 1.0', MOS#1129
1375	61322.70	243251.60	"M"20+84.96	26.13' RT	11/16/2020	FD 5/8" IRON ROD, FLUSH, MOS#206
1376	61929.39	243046.57	N/A	N/A	11/16/2020	FD 2-1/2" BRASS DISK IN MON. BOX MARKED AS SHOWN, DOWN 0.8', MOS#1008
1379	61706.63	243030.11	N/A	N/A	11/16/2020	FD 5/8" IRON ROD WITH RPC MARKED "CORNERSTONE SURVEYING INC.", FLUSH, PP#2014-09
1380	61479.77	242720.66	"RW"15+32.54	24.86' LT	11/16/2020	FD FENCE POST WITH PUNCH MARK IN TOP CENTER, ORIGIN UNKNOWN, FD ON MOS#189
1387	61431.42	242706.64	"RW"15+28.06	25.28' RT	9/8/2021	FD 5/8" IRON ROD, NO CAP, FLUSH, MOS#1403
1388	61455.92	242575.68	"RW"13+98.85	31.79' RT	9/8/2021	FD 5/8" IRON ROD WITH 1-1/2" ALUM. CAP MKD. "OREGON STATE HWY. DIV.", DOWN 0.2', UNRECORDED
1389	61456.97	242576.07	"RW"13+98.87	30.67' RT	9/8/2021	FD 5/8" IRON ROD WITH YPC MKD. "BENCHMARK SURVEYING", FLUSH, MOS#2124
1390	61548.57	242538.45	"RW"13+28.77	40.00' LT	9/8/2021	FD 5/8" IRON ROD WITH YPC MKD. "BGA SURVEY MARKER", FLUSH, MOS#142
1392	61713.75	242624.22	N/A	N/A	9/8/2021	FD 2-1/2" BRASS DISK IN MON. BOX MARKED AS SHOWN, DOWN 0.9', MOS#1042
1394	61928.89	243021.50	N/A	N/A	9/9/2021	FD 5/8" IRON ROD WITH RPC MARKED "CORNERSTONE SURVEYING", FLUSH, PP#2014-09

ALUM. = ALUMINUM
FD = FOUND
MKD. = MARKED
MON. = MONUMENT
MOS# = MAP OF SURVEY NO.
PP# = PARTITION PLAT NO.
RPC = RED PLASTIC CAP
YPC = YELLOW PLASTIC CAP

LEGEND

- () RECORD DATA PER REFERENCE LIST ON SHEET 2
- ★ SET GPS CONTROL POINT SEE TABLE ON SHEET 3
- FOUND MONUMENT
- RESOLVED RIGHT OF WAY
- EXISTING RIGHT OF WAY OR PROPERTY LINE
- REFERENCE LINE
- SUBDIVISION LOT LINE

REGISTERED
PROFESSIONAL
LAND SURVEYOR

OREGON
JAN. 14, 2003
BRET N. ELITHORP
63148

EXPIRES: 12-31-2021/

OREGON DEPARTMENT OF TRANSPORTATION

HORIZONTAL CONTROL, RECOVERY AND RETRACEMENT MAP
JOHN DAY HIGHWAY (US26) : NW JOHNSON DR. TO SE GUNTHER ST.
JOHN DAY - BURNS HWY. (US395): MAIN ST. TO SW. SECOND AVE.
GRANT COUNTY, OREGON



ODOT REGION 5 TECH CENTER
3012 ISLAND AVENUE
LA GRANDE, OR 97850
KEY NO. 21494

OCTOBER 14, 2021
SCALE: 1"=50'
SHEET 8 OF 13

MAP OF SURVEY NO. 2168