




BASIS OF BEARINGS
SOLAR OBSERVATION

RECEIVED AND
FILED
APR 18 1971
JOHN LIVERA, County Clerk
Deputy

BAGETT-GRIFFITH-FERGUSON		
John Day, Oregon		
Map of Survey		
RESURVEY OF LAMFORD STREET & A PORTION OF THE LAMFORD TRACTS		
JOHN DAY, OREGON		
SURVEYED FOR	CITY - V. GROEN - B. SMITH	
SURVEYED BY	R D B & D M F	March 1971
Scale: 1" = 40'	Drawn by: DMF & RDB	March 1971

Map of Survey No. 218

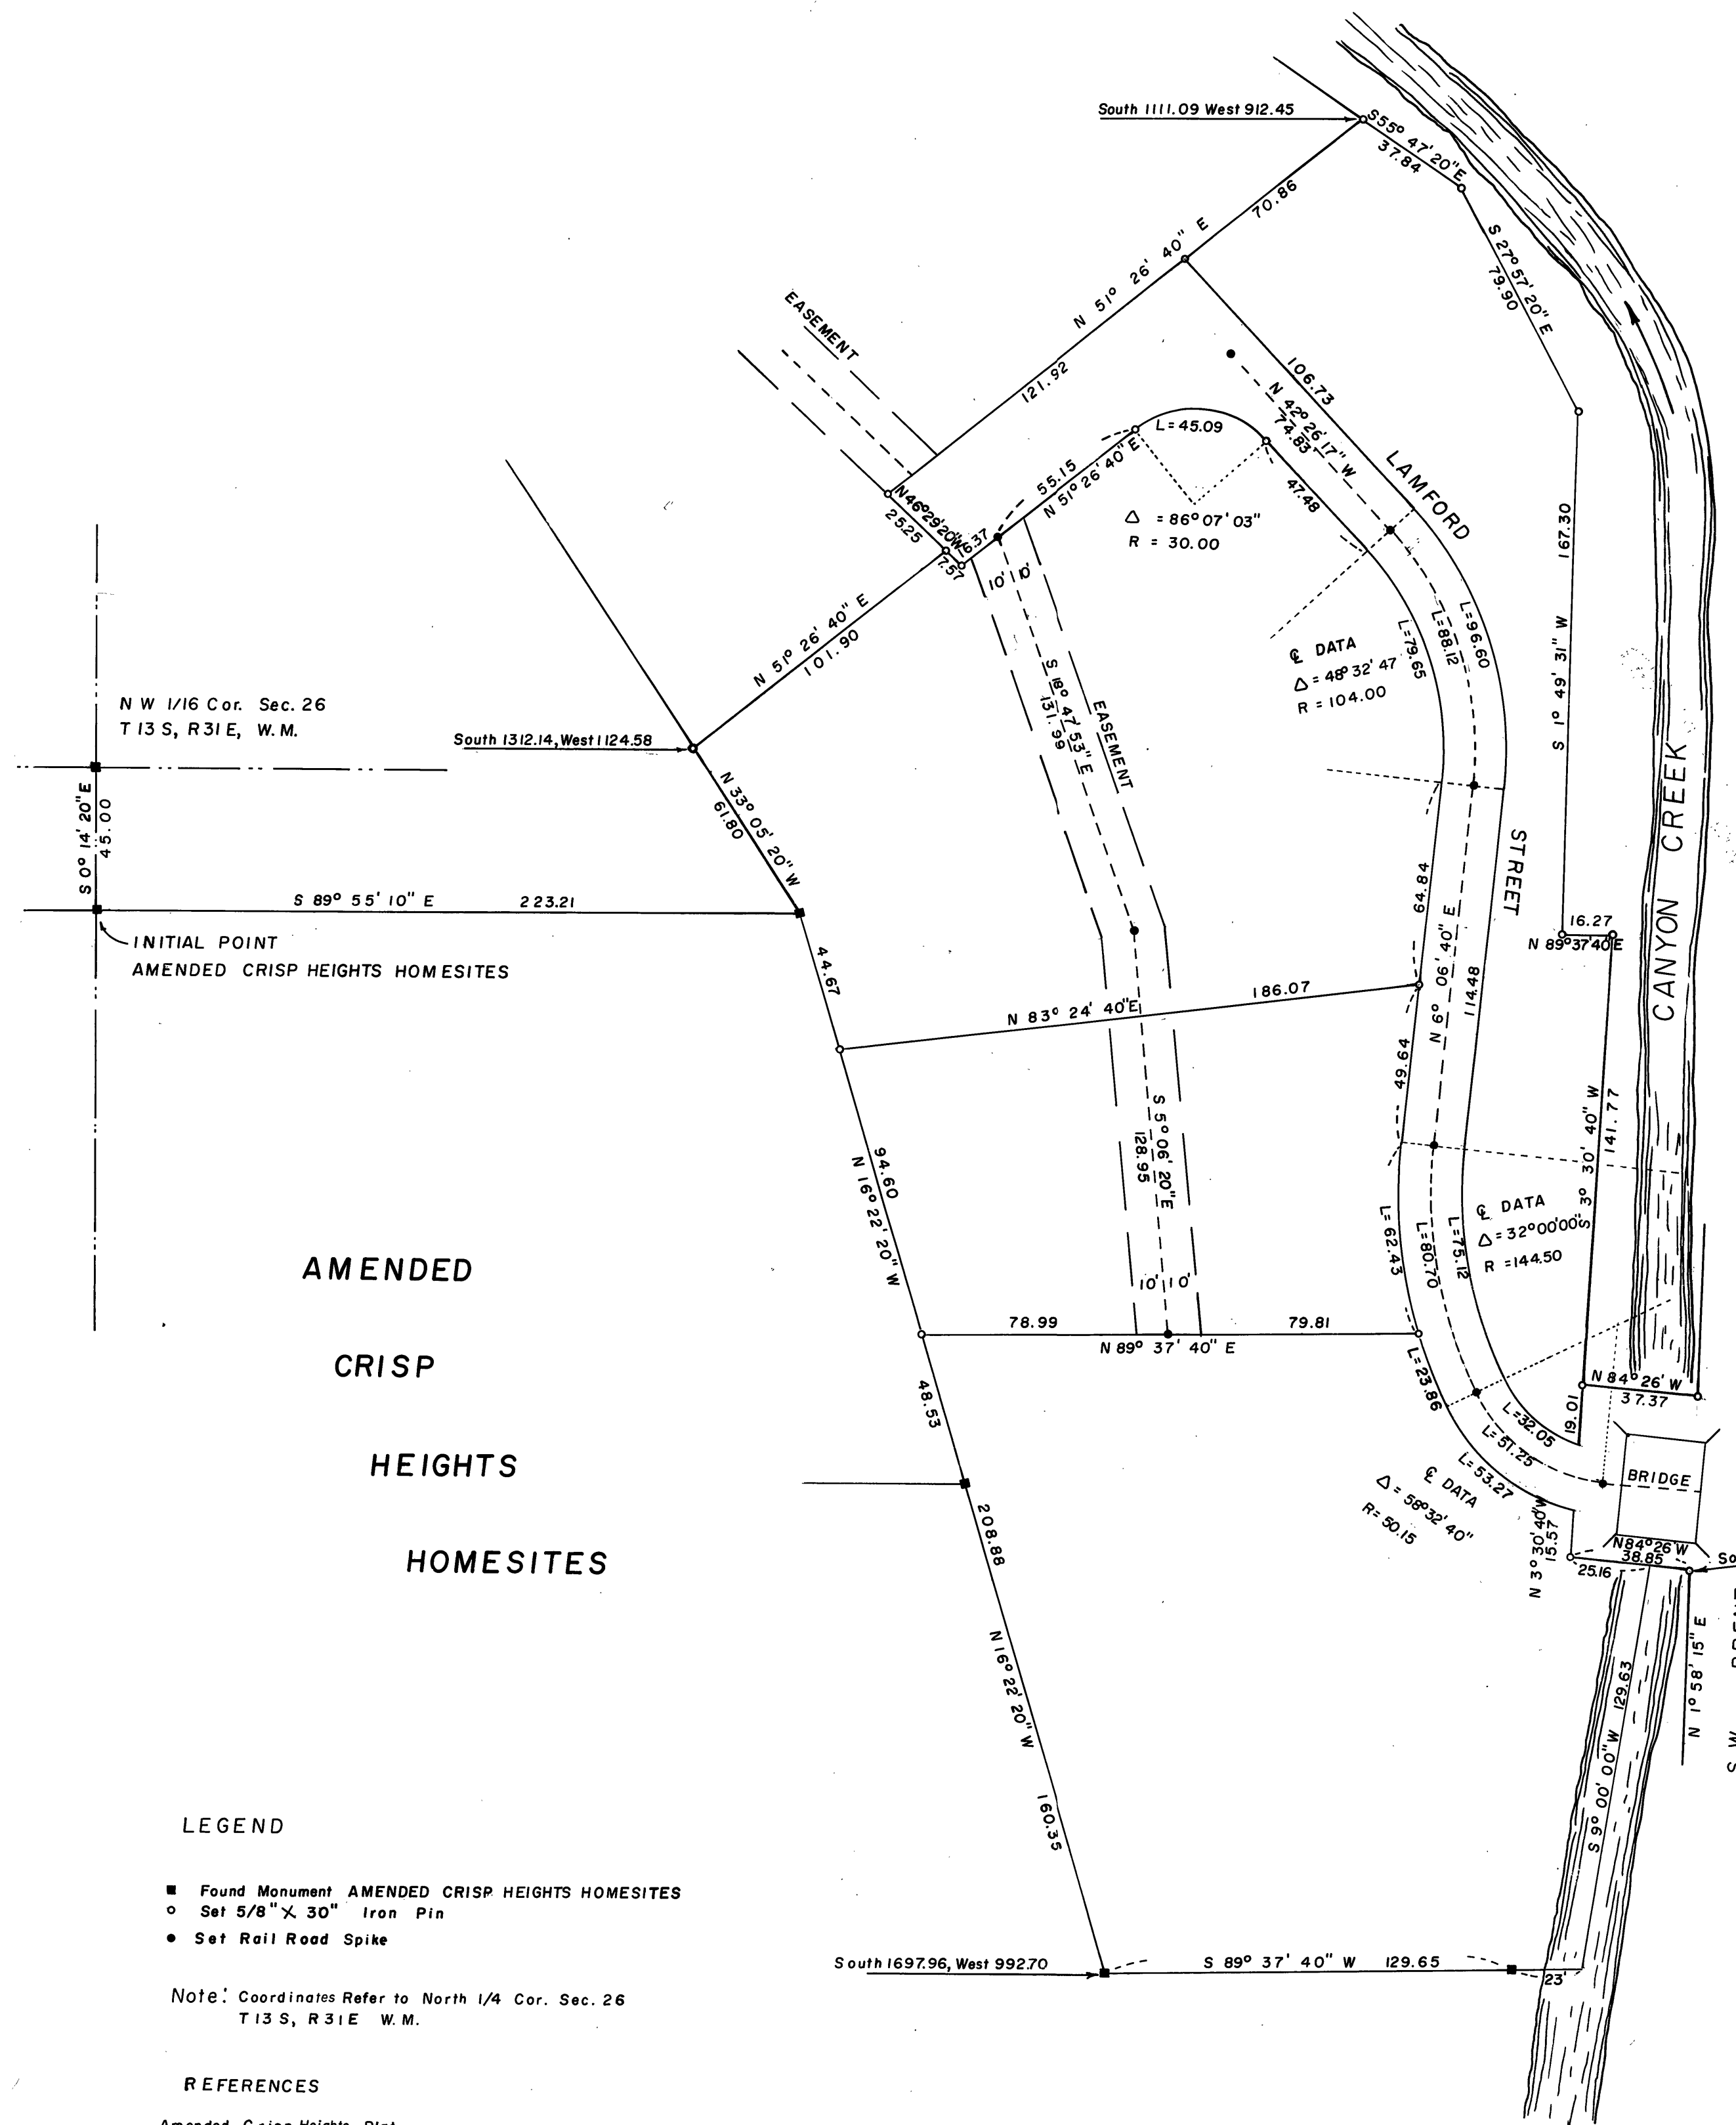

AMENDED
CRISP
HEIGHTS
HOMESITES

LEGEND

- Found Monument AMENDED CRISP HEIGHTS HOMESITES
- Set 5/8" X 30" Iron Pin
- Set Rail Road Spike

Note: Coordinates Refer to North 1/4 Cor. Sec. 26
T13 S, R31 E W.M.

REFERENCES

Amended Crisp Heights Plat	
Lamford Tract Map (unrecorded)	
DEEDS	
Vol.	Page.
83	136
86	64
97	105
97	238
104	478

REGISTERED
OREGON
LAND SURVEYOR
Robert D. Baggett
JULY 12, 1963
ROBERT D. BAGETT
- 598