



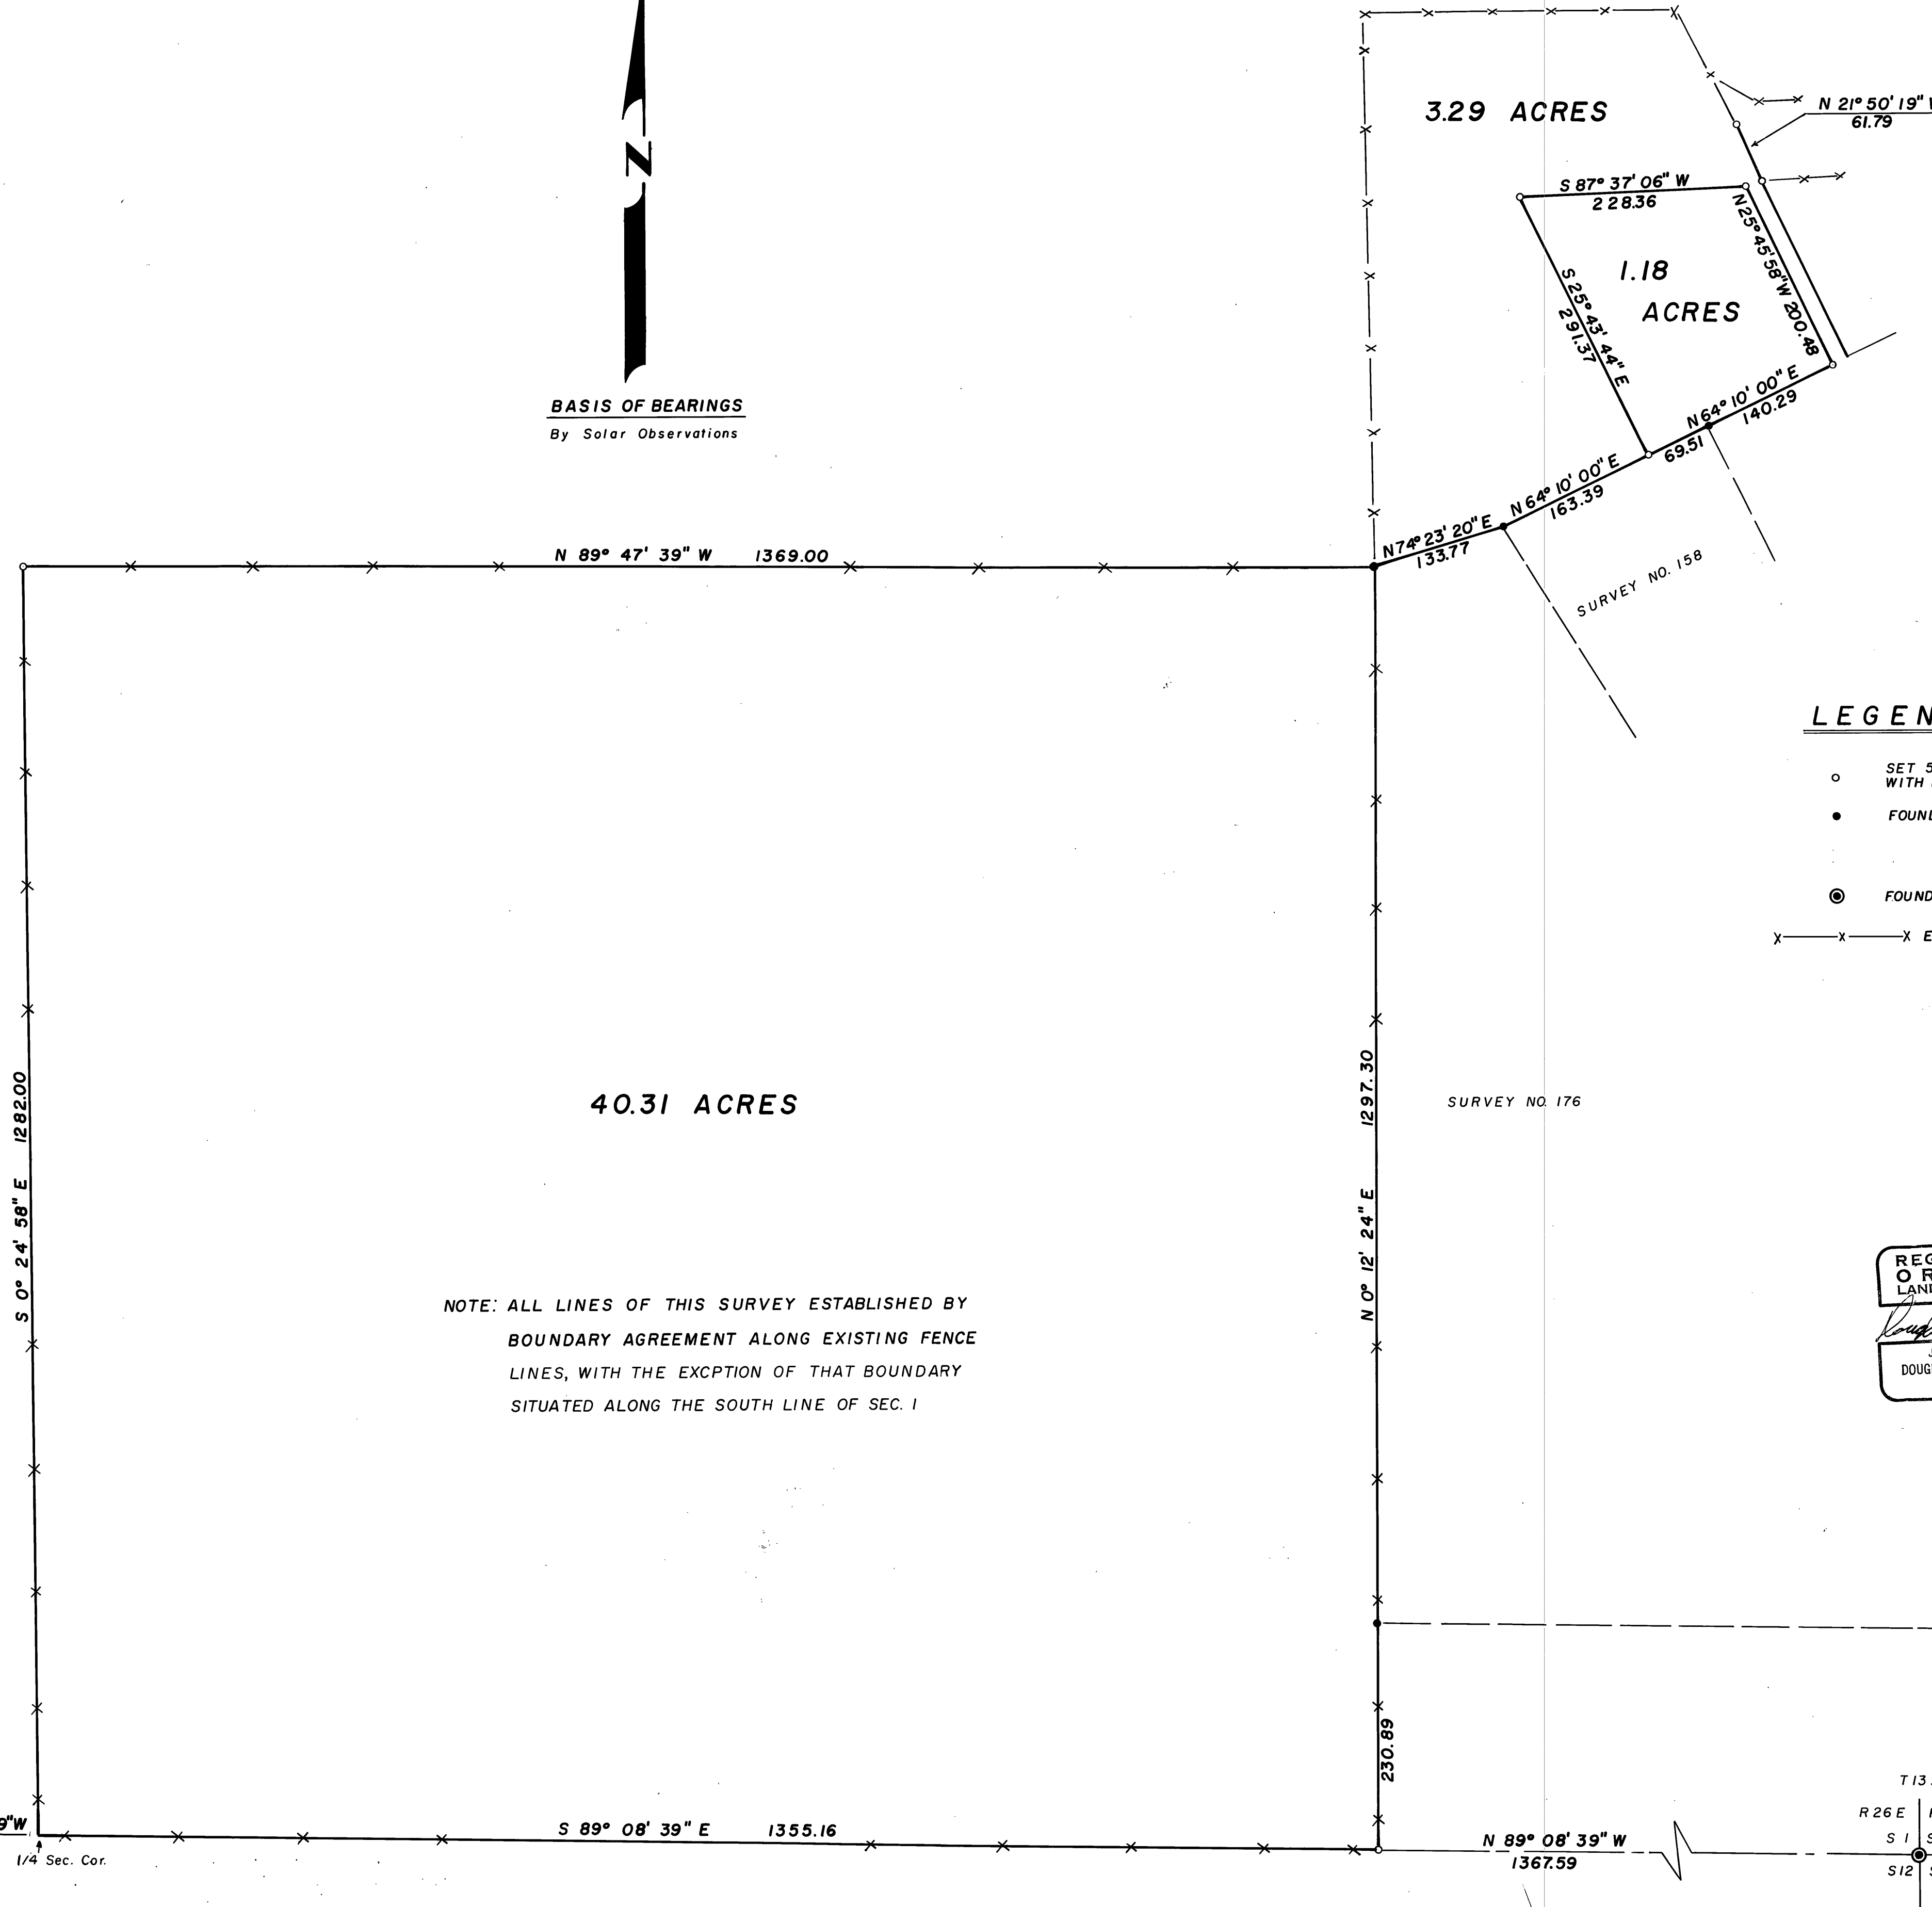

LEGEND

- SET 5/8" X 30" IRON PIN WITH PLASTIC CAP STAMPED "B.G.F. SURVEY M.K."
- FOUND 5/8" IRON PIN OF RECORD
- ⊙ FOUND SECTION CORNER
- X—X—X EXISTING FENCE LINE

NOTE: ALL LINES OF THIS SURVEY ESTABLISHED BY BOUNDARY AGREEMENT ALONG EXISTING FENCE LINES, WITH THE EXCPTION OF THAT BOUNDARY SITUATED ALONG THE SOUTH LINE OF SEC. 1

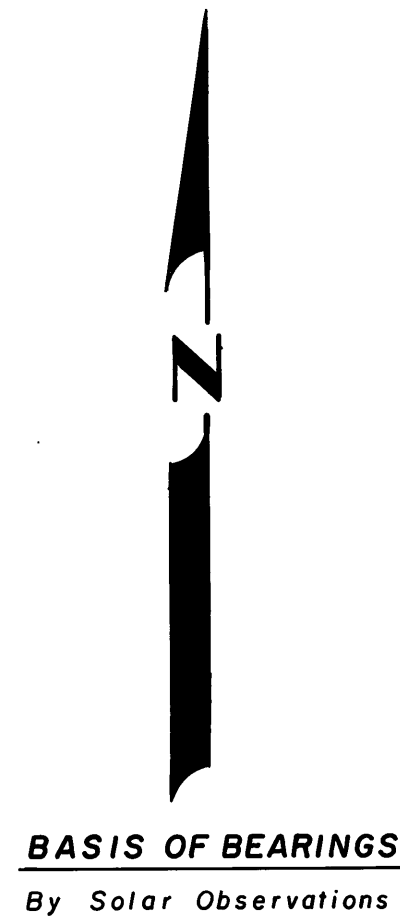

T13S R26E

S2 S1
S11 S12

Found 1 1/4" Iron Pipe With 2" Brass Cap, see Corner Restoration Sheet filed in the office of the Grant Co. Surveyor

N 89° 08' 39" W
2695.86

1/4 Sec. Cor.

S 89° 08' 39" E 1355.16

N 89° 08' 39" W
1367.59

Found 3/4" Iron Pipe
T13S
R26E R27E
S1 S6
S12 S7

RECEIVED AND
FILED
JUN 1 1971
JOHN LIVERA, County Clerk
D. M. Ferguson

BAGETT-GRIFFITH-FERGUSON			
John Day, Oregon			
Map of Survey			
BOUNDARY AGREEMENT SURVEY			
Parcels in SW 1/4, SE 1/4 & NE 1/4, Sec. 1			
T13S R26E W.M.			
DAYVILLE, GRANT COUNTY OREGON			
SURVEYED FOR	LOREN SNYDER		
SURVEYED BY	D. M. F. & R. D. B.	May 1971	
Scale: 1" = 100'	Drawn by: D. M. F.	May 1971	

Map of Survey -226