


JOHNSON AVE.

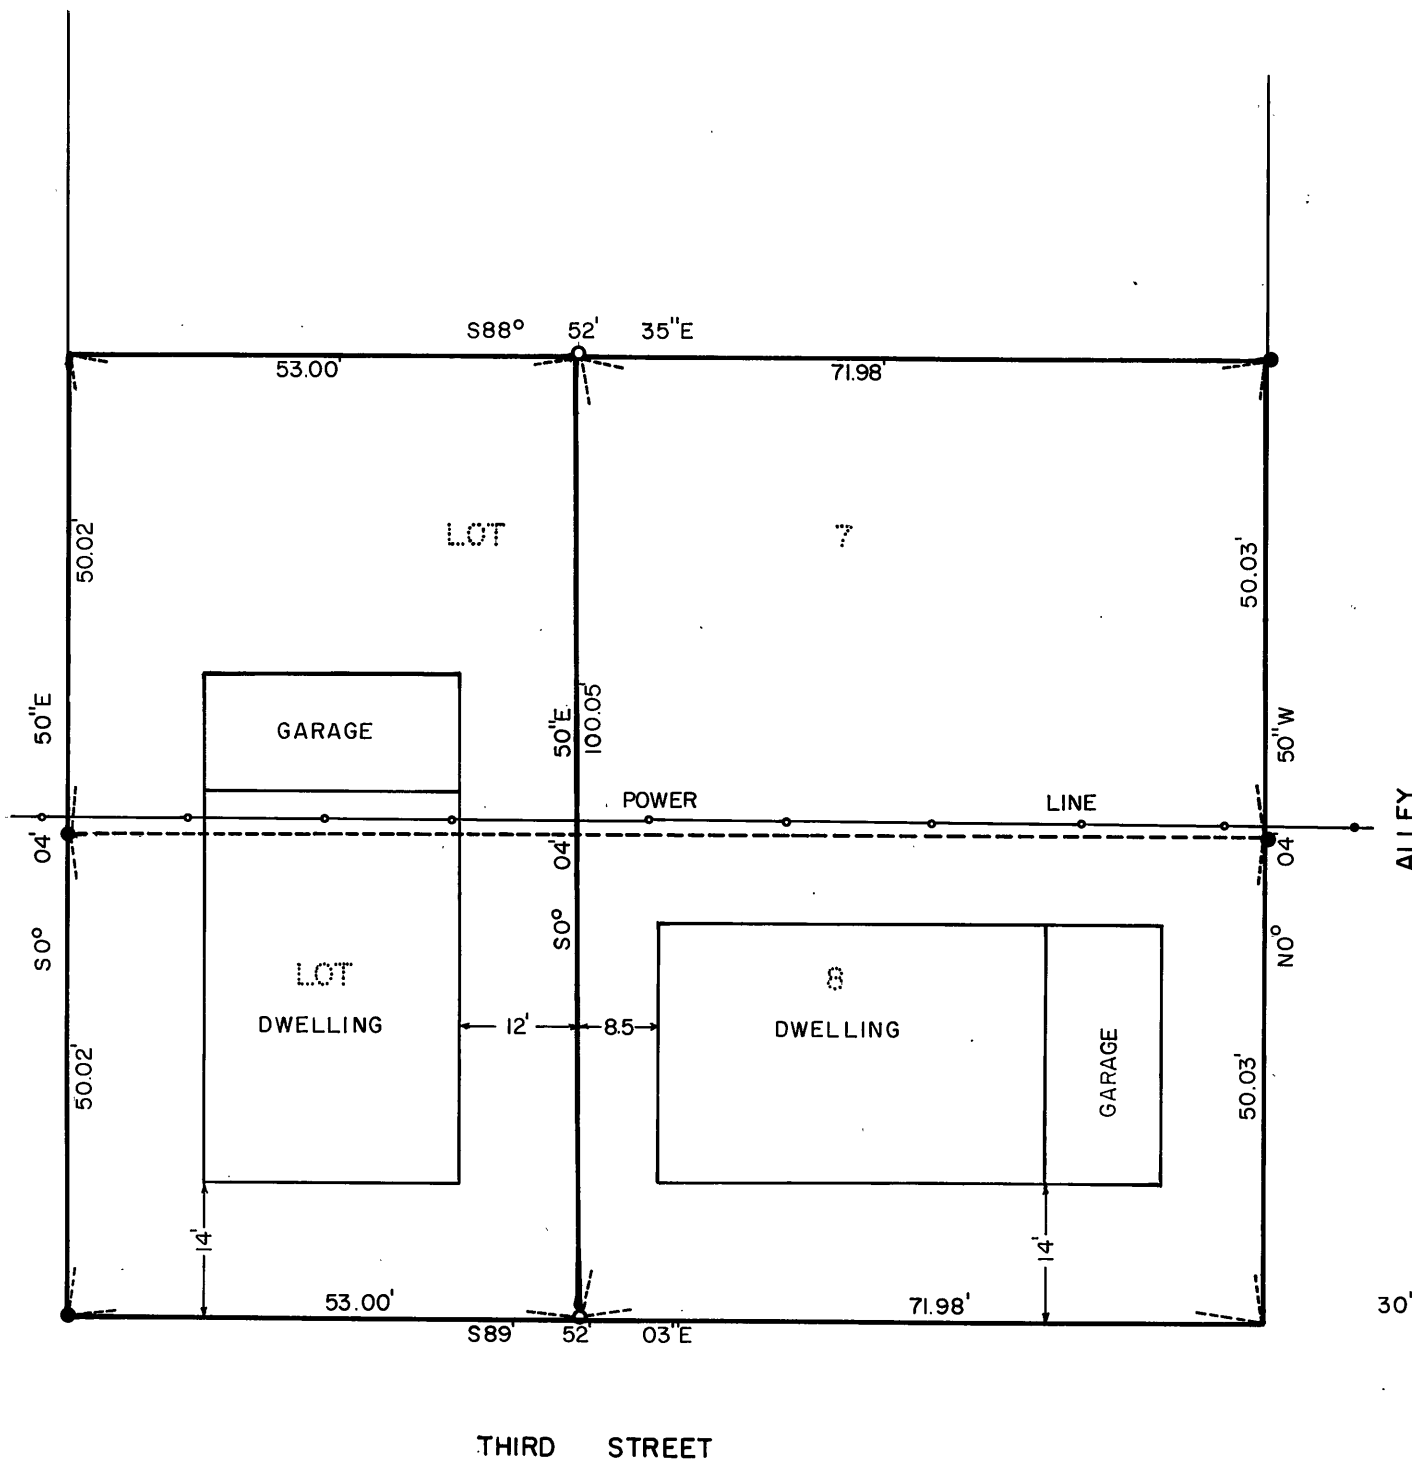

LEGEND

- POWER LINE
- SET 5/8" IRON PIN
- FD. 5/8" IRON PIN

BASIS OF BEARING
SURVEY MAP #113



RECEIVED AND
FILED
OCT 6 1971
JOHN LIVEIRA, County Clerk
Edna Campbell Deputy

REGISTERED
OREGON
LAND SURVEYOR
Robert D. Bagett
JULY 12, 1963
ROBERT D. BAGETT
598

BAGETT-GRIFFITH-FERGUSON
John Day, Oregon

LOTS 7 & 8 BLOCK 12
IN CLEAVER and COZART ADDITION
PRAIRIE CITY

SURVEYED FOR	EDWARD LANGSETH	
SURVEYED BY	R.D.B.	SEPT. 1971
Scale: 1"=20'	Drawn by: A.A.A.	SEPT. 1971

MAP OF SURVEY # 236