


PLAN	SURVEYED	NOTED	NOTED
NO.	NOTE BOOK	ALIGNED	CHECKED
		RT. OF WAY	CHECKED

NO.	NOTE BOOK	ALIGNED	CHECKED
		RT. OF WAY	CHECKED

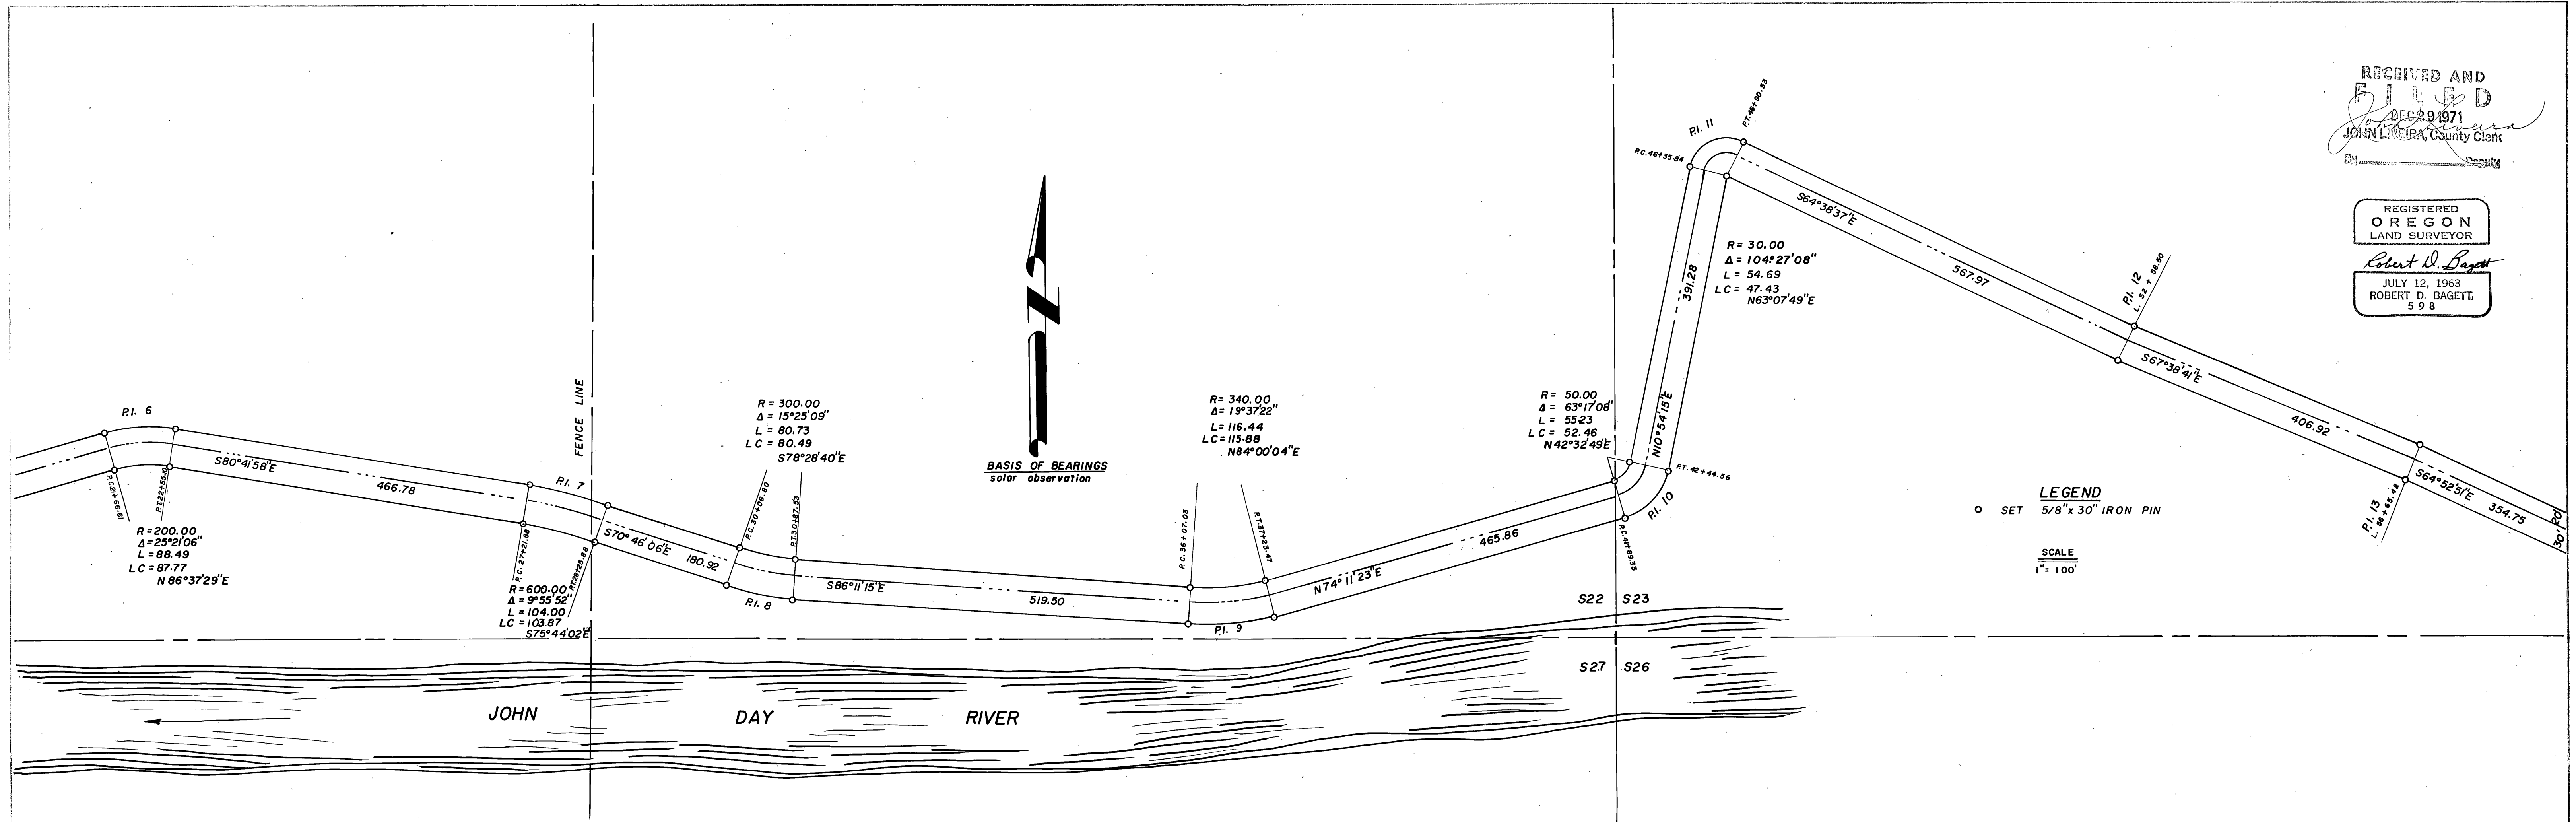

RECEIVED AND
FILED
DEC 29 1971
JOHN L. CLARK, County Clerk

REGISTERED
OREGON
LAND SURVEYOR

Robert D. Baggett
JULY 12, 1963
ROBERT D. BAGGETT
598

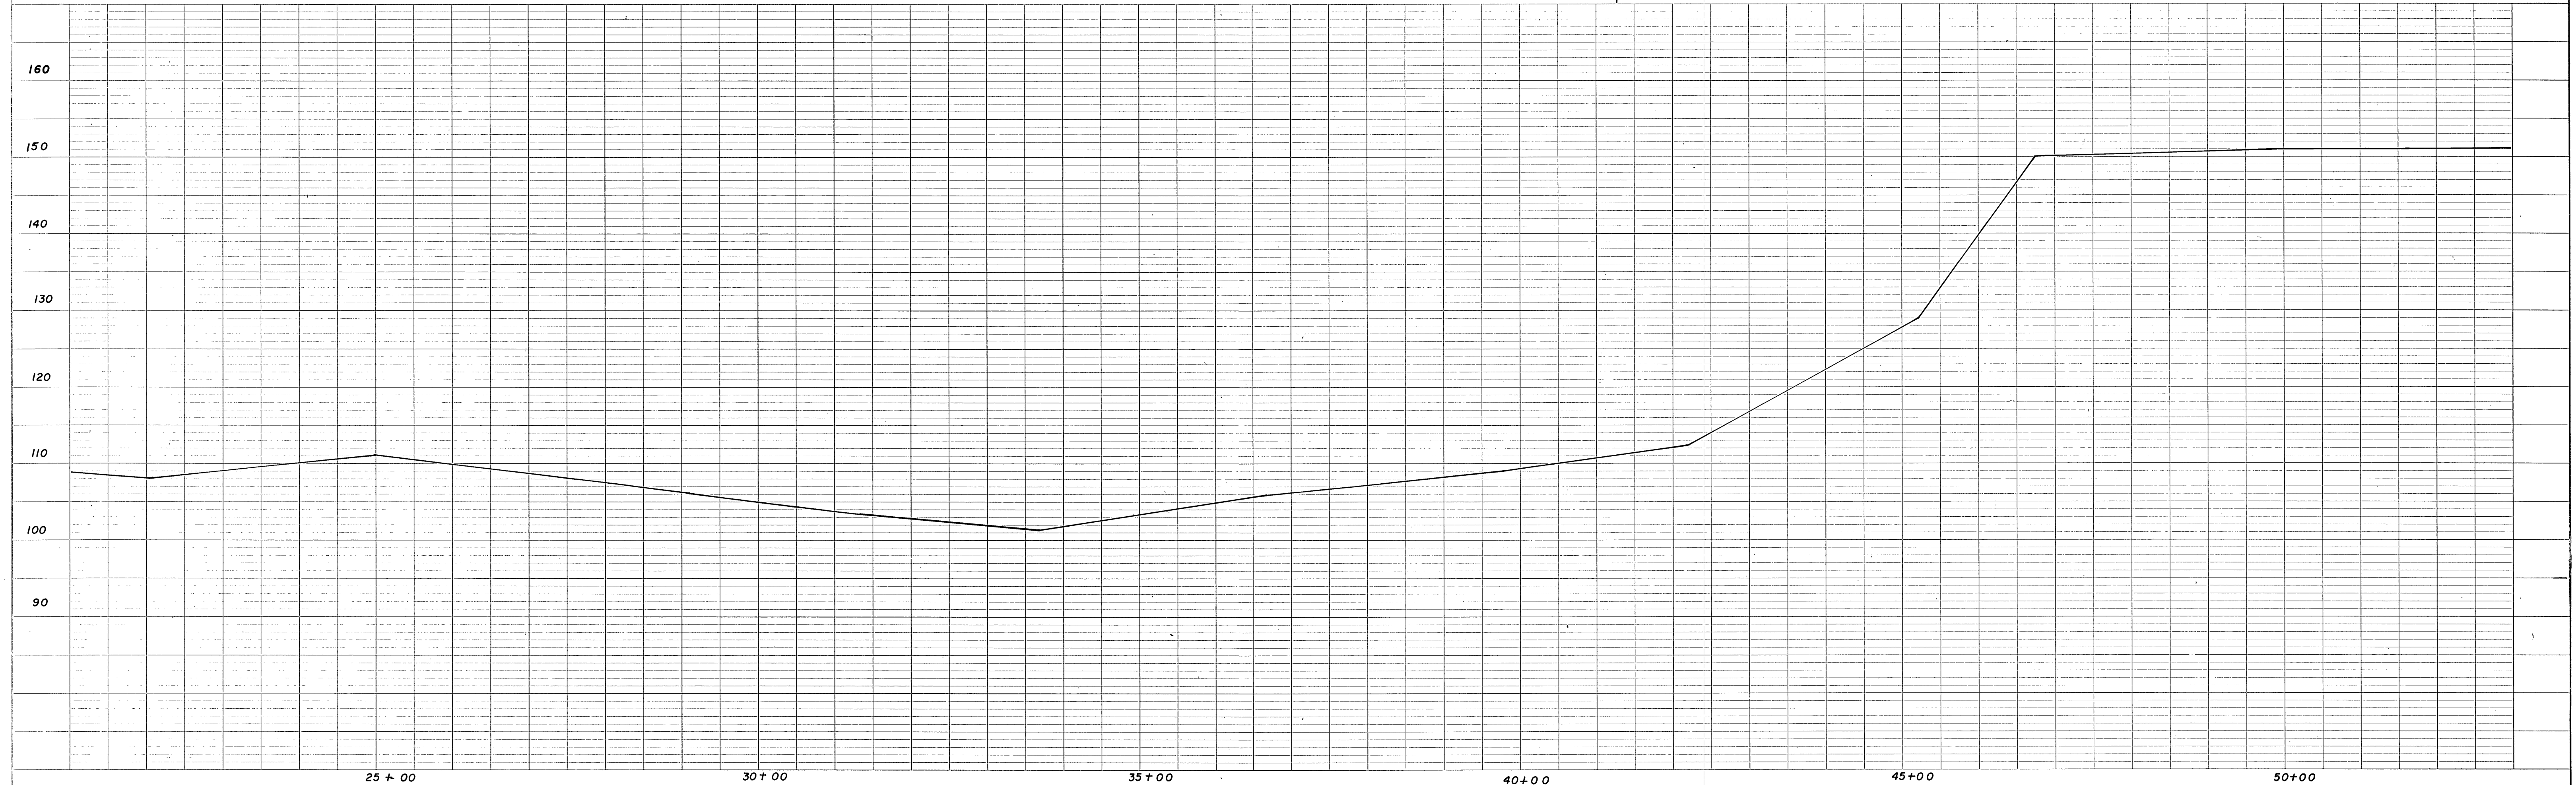


PLATE 1, PLAN-PROFILE
KEUFFEL & ESSER CO.

48 7024 HERCULENE[®] DRAFTING FILM 2920R
MADE IN U.S.A.

SHEET 2 OF 3

SURVEY NO. 241