
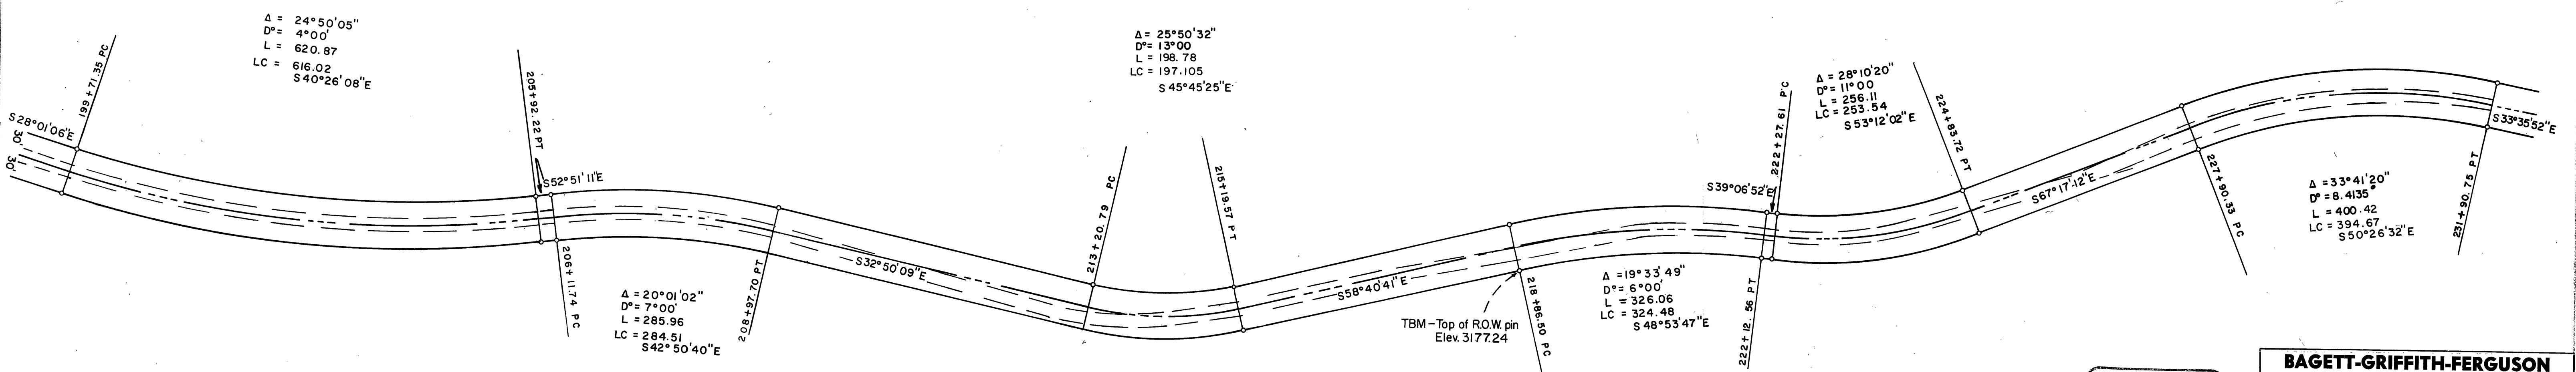


DATE	
BY	
REVISIONS	
NOTED	
NO. 1	
NO. 2	
NO. 3	
NO. 4	
NO. 5	
NO. 6	
NO. 7	
NO. 8	
NO. 9	
NO. 10	

DATE	
BY	
REVISIONS	
NOTED	
NO. 1	
NO. 2	
NO. 3	
NO. 4	
NO. 5	
NO. 6	
NO. 7	
NO. 8	
NO. 9	
NO. 10	

**LEGEND**

○ SET 5/8" x 30" IRON PIN

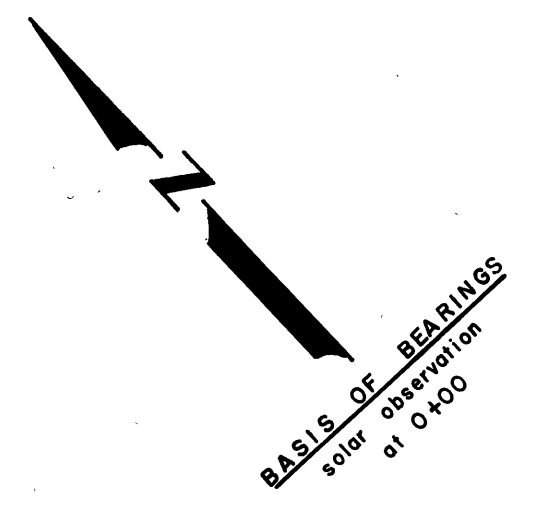

RECEIVED AND FILED  
 JUL 16 1972  
 DONALD W. COLE, County Clerk  
 DEPUTY

REGISTERED PROFESSIONAL LAND SURVEYOR  
 Robert D. Baggett  
 OREGON  
 JULY 12, 1963  
 ROBERT D. BAGGETT  
 598

**BAGETT-GRIFFITH-FERGUSON**  
 John Day, Oregon  
 Map of Survey  
 MIDDLE FORK OF JOHN DAY RIVER  
 COUNTY ROAD  
 RIGHT OF WAY & PROFILE  
 GRANT COUNTY, OREGON

SURVEYED FOR	GRANT COUNTY ROAD DEPT.
SURVEYED BY	R. D.B. & J.D.B. 1/72
Scale: 1" = 100'	Drawn by: J.D.B. 1/72

