


DATE	
BY	
REVISIONS	
NOTED	
NO. 1000	
NOTE BOOK	
NO.	

DATE	
BY	
REVISIONS	
NOTED	
NO. 1000	
NOTE BOOK	
NO.	

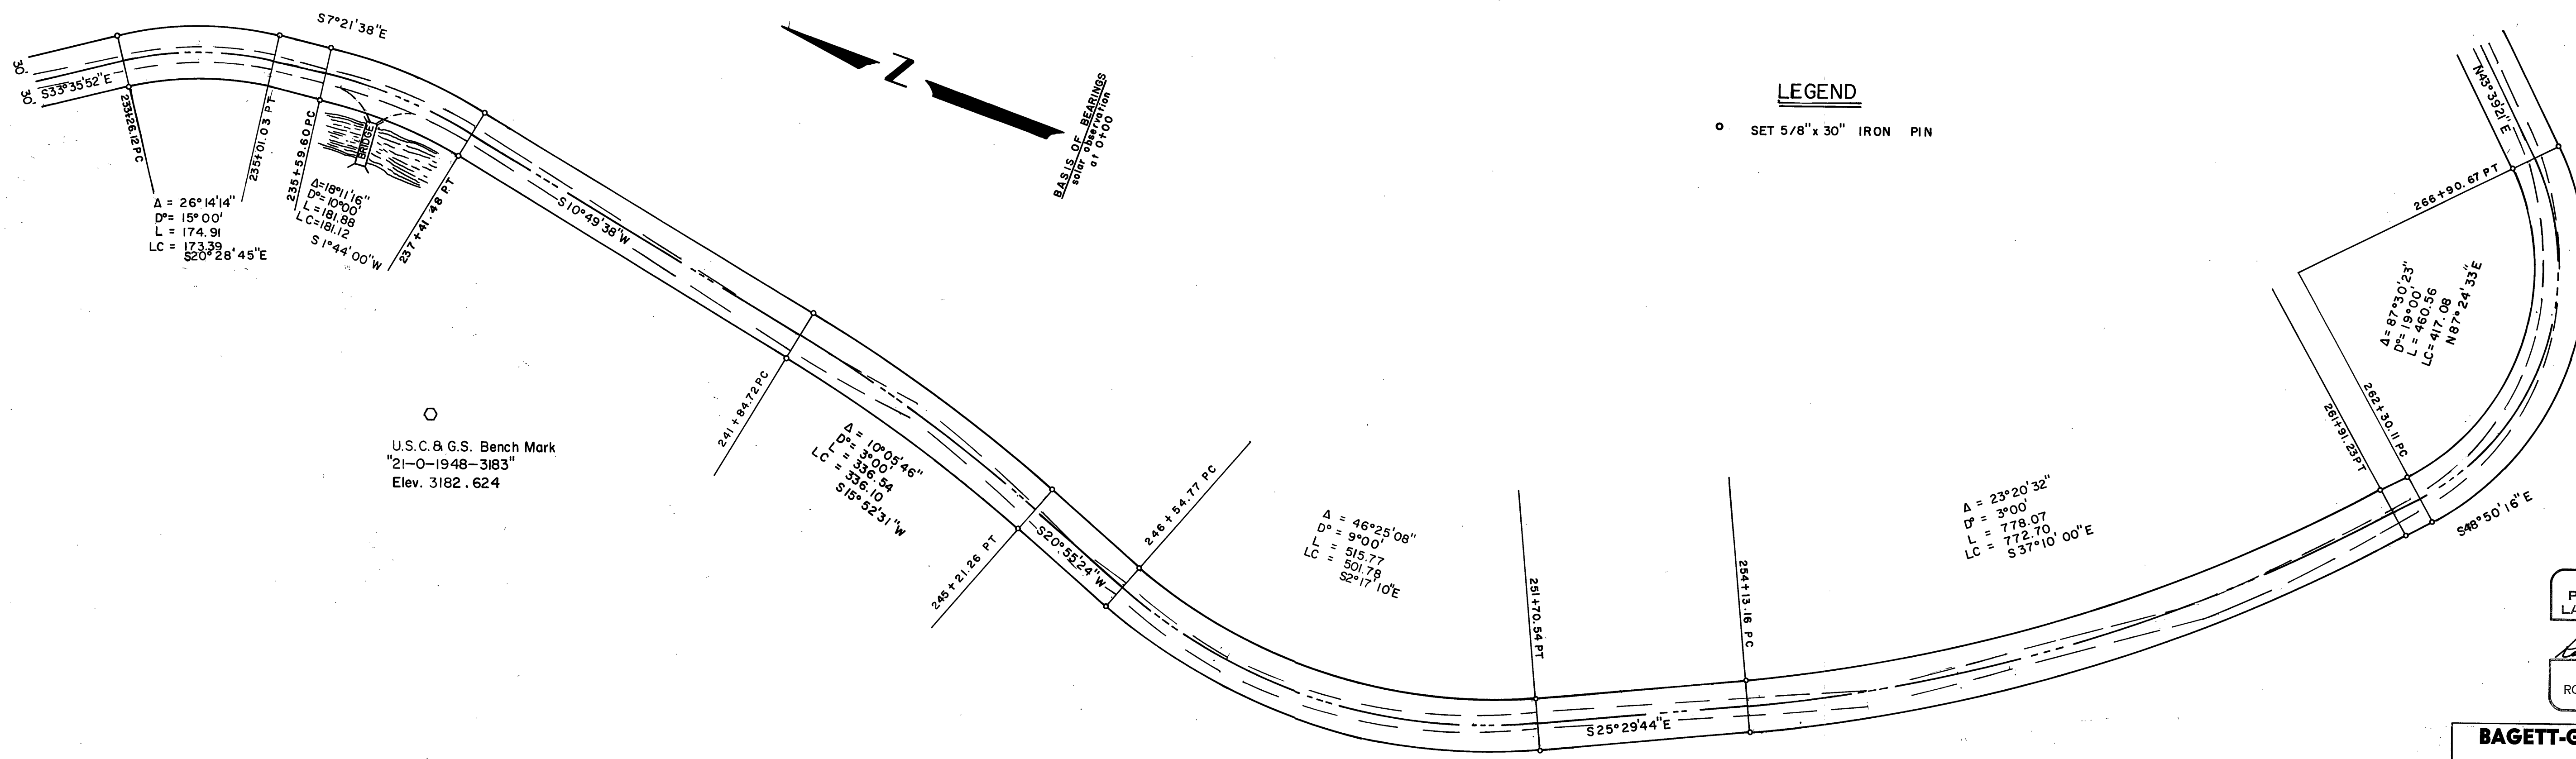

REGISTERED
 PROFESSIONAL
 LAND SURVEYOR

Robert D. Baggett
 OREGON
 JULY 15, 1963
 ROBERT D. BAGGETT
 598

BAGETT-GRIFFITH-FERGUSON
 John Day, Oregon

Map of Survey
 MIDDLE FORK OF JOHN DAY RIVER
 COUNTY ROAD
 RIGHT OF WAY & PROFILE
 GRANT COUNTY, OREGON.

SURVEYED FOR	GRANT COUNTY ROAD DEPT.
SURVEYED BY	R.D.B. & J.D.B. 1/72
Scale: 1" = 100'	Drawn by: J.D.B. 1/72

REGISTERED AND
 FILED
 1972
 J. D. B. & J. D. B.
 County Clerk
 Deputy

