


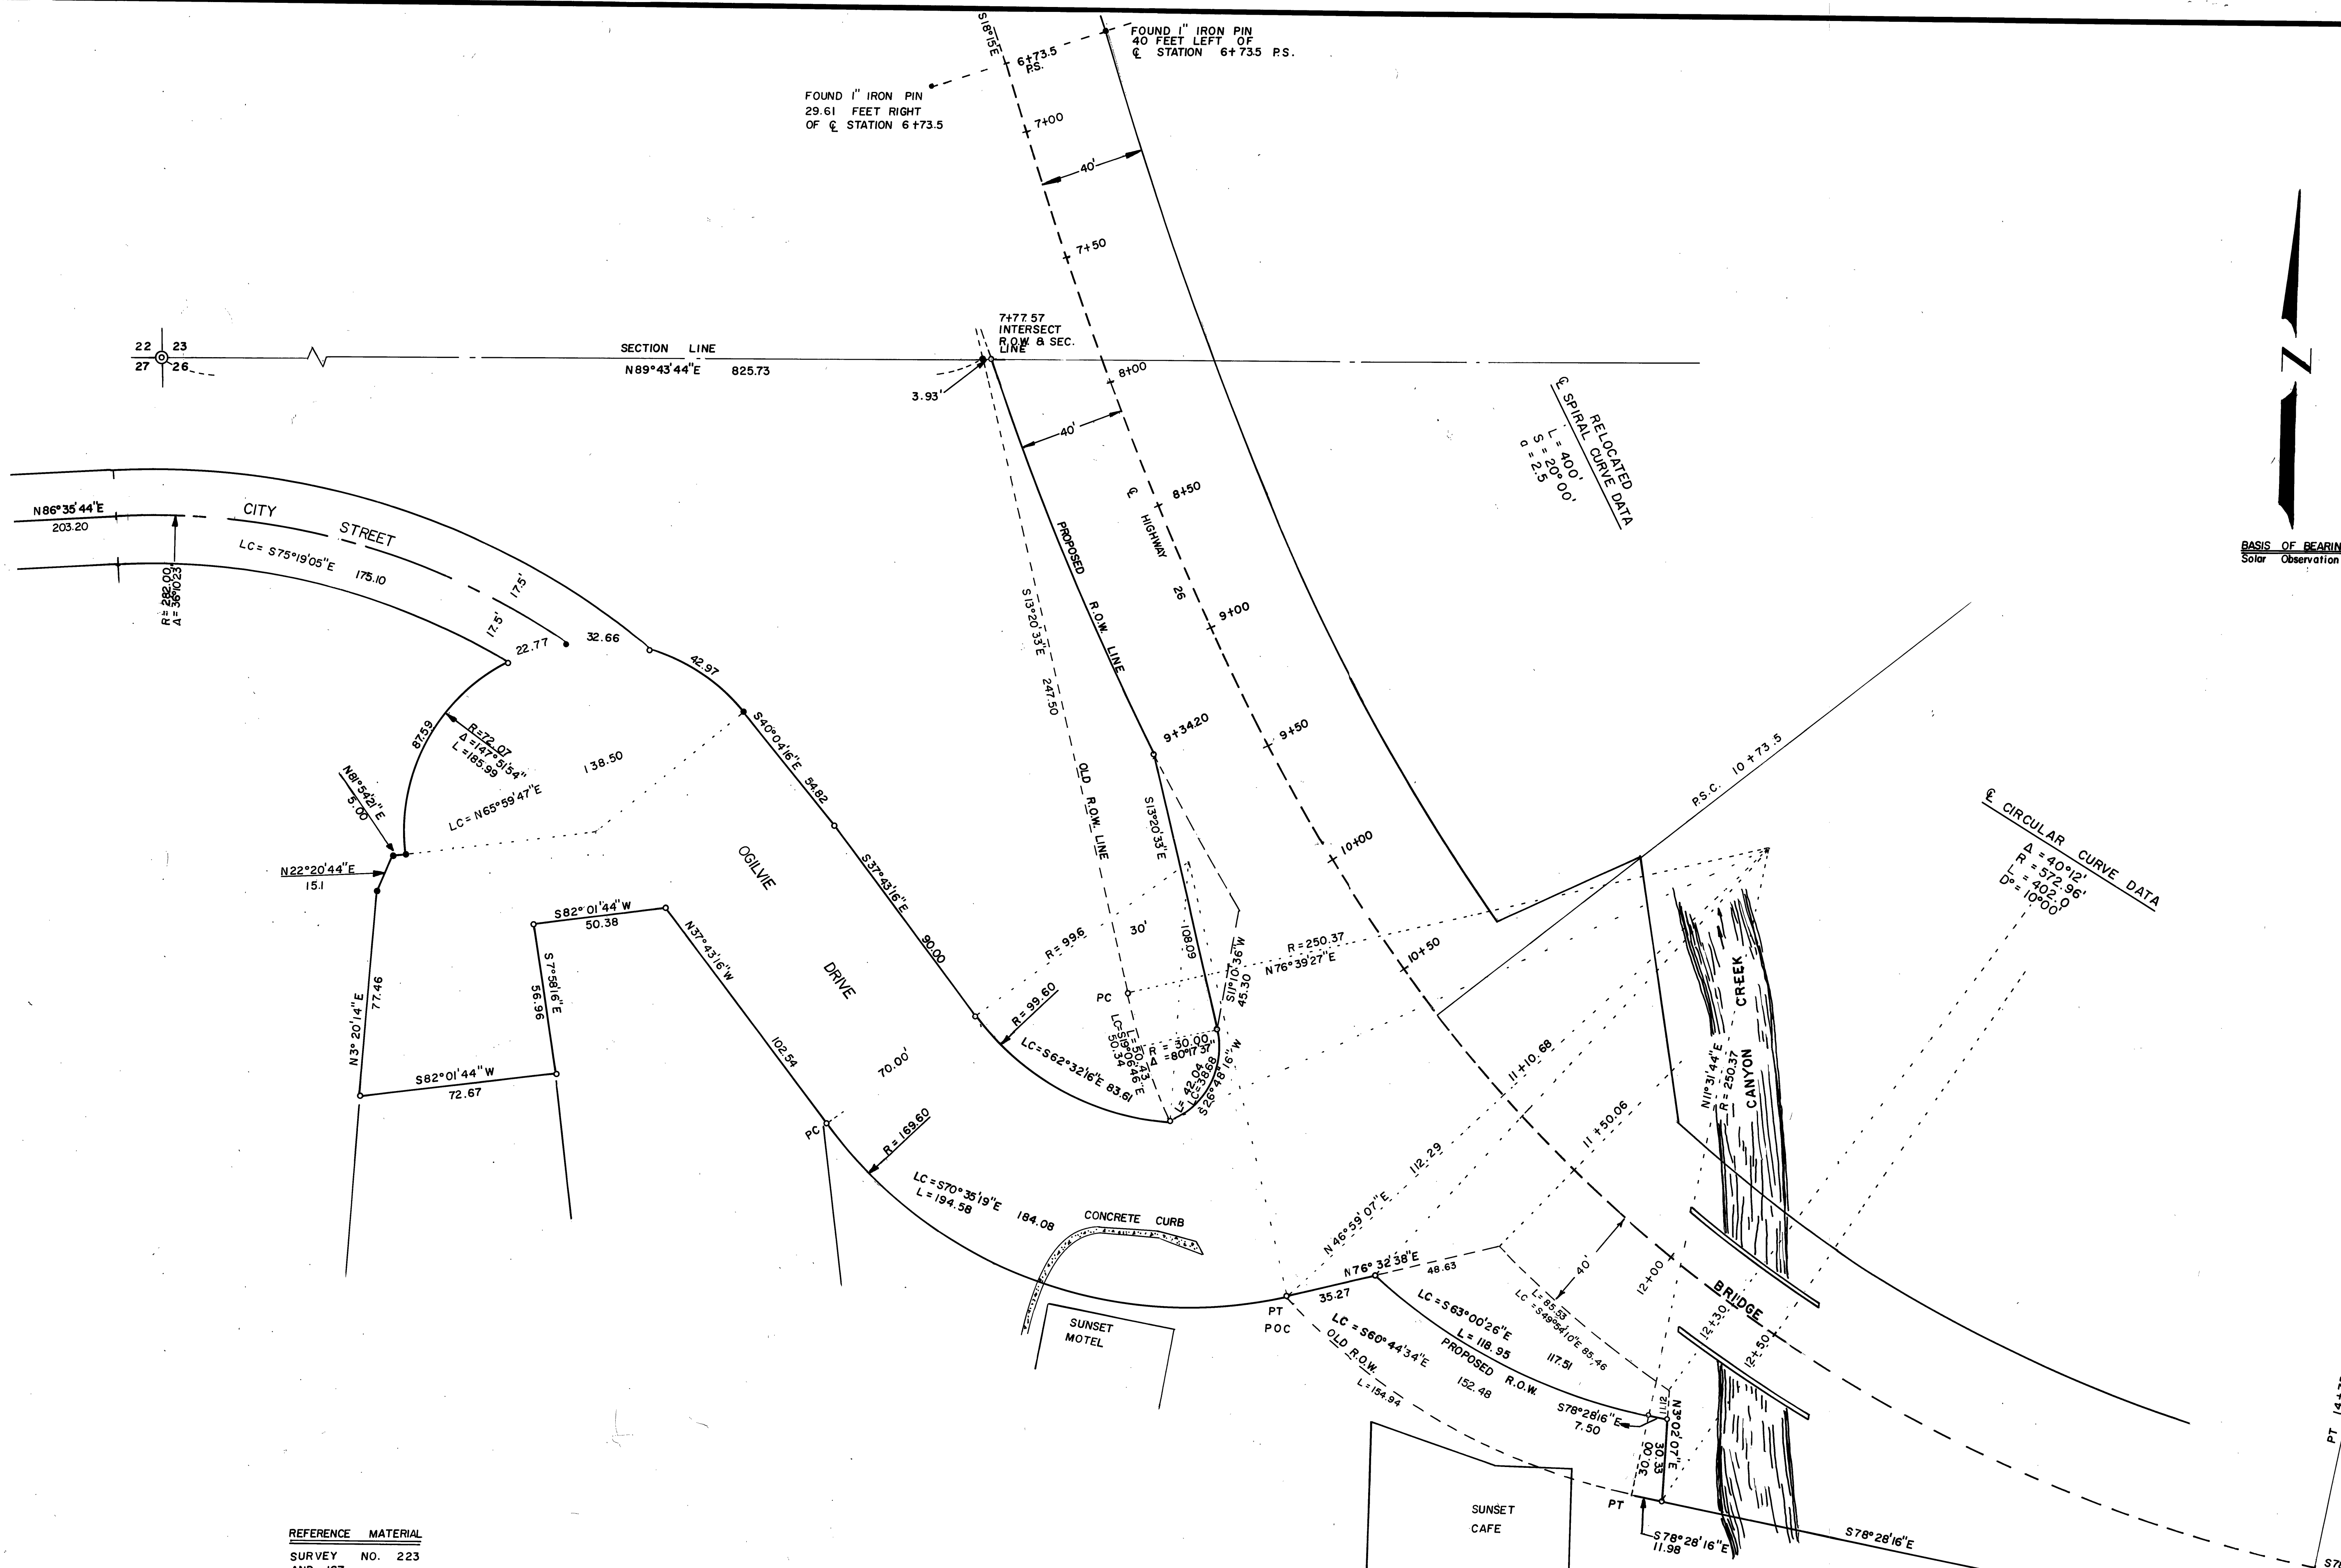

BASIS OF BEARINGS
Solar Observation

REFERENCE MATERIAL		
SURVEY AND 167	NO. 223	
DEEDS	VOL.	PAGE
	85	592
	38	157
	80	287
	94	281
	86	558
OREGON STATE HYW.		
DRAWING NO. 5B-27-5		

REGISTERED
PROFESSIONAL
LAND SURVEYOR
Robert D. Baggett
OREGON
JULY 12, 1983
ROBERT D. BAGGETT
598

RECEIVED AND
FILED
MAR 12 1994
OFFICE OF COUNTY SURVEYOR
Robert D. Baggett
Attest: *Carol Wright, C.S.*

BAGETT-GRIFFITH-FERGUSON		
John Day, Oregon		
Map of Survey		
PARCELS SITUATED IN THE NW 1/4 NW 1/4 SEC 26		
T13S R31E W. M.		
CITY OF JOHN DAY		
GRANT COUNTY, OREGON		
SURVEYED FOR	CITY OF JOHN DAY, LEATHERBURY, OLIVER	
SURVEYED BY	R.D.B. & J.D.B.	
Scale: 1" = 30'	Drawn by: J. D.B.	3/72