



(NORTH)
N 0° 01' 27" E

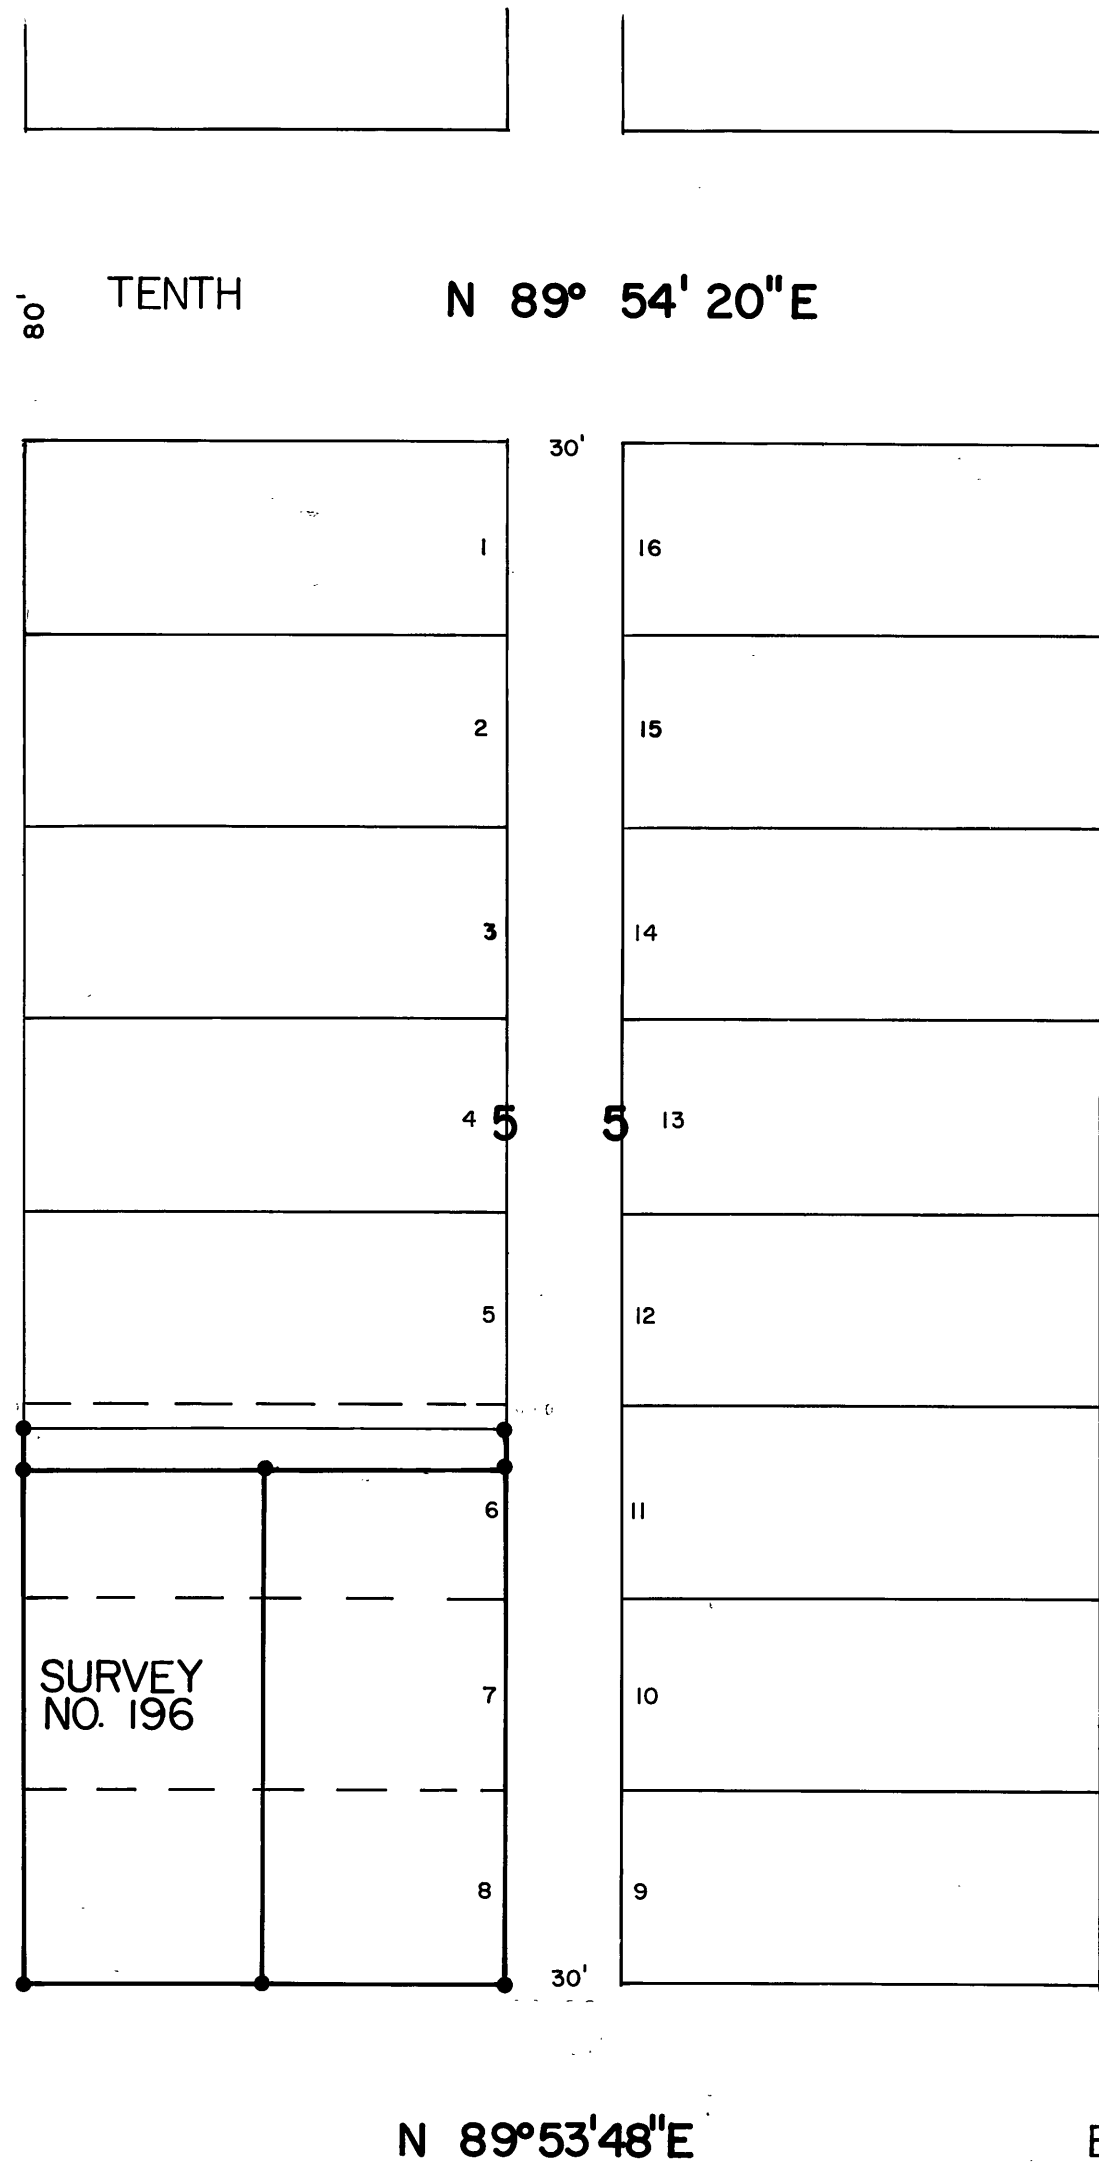

(NORTH)
N 0° 01' 48" E
McCALLUM AVENUE

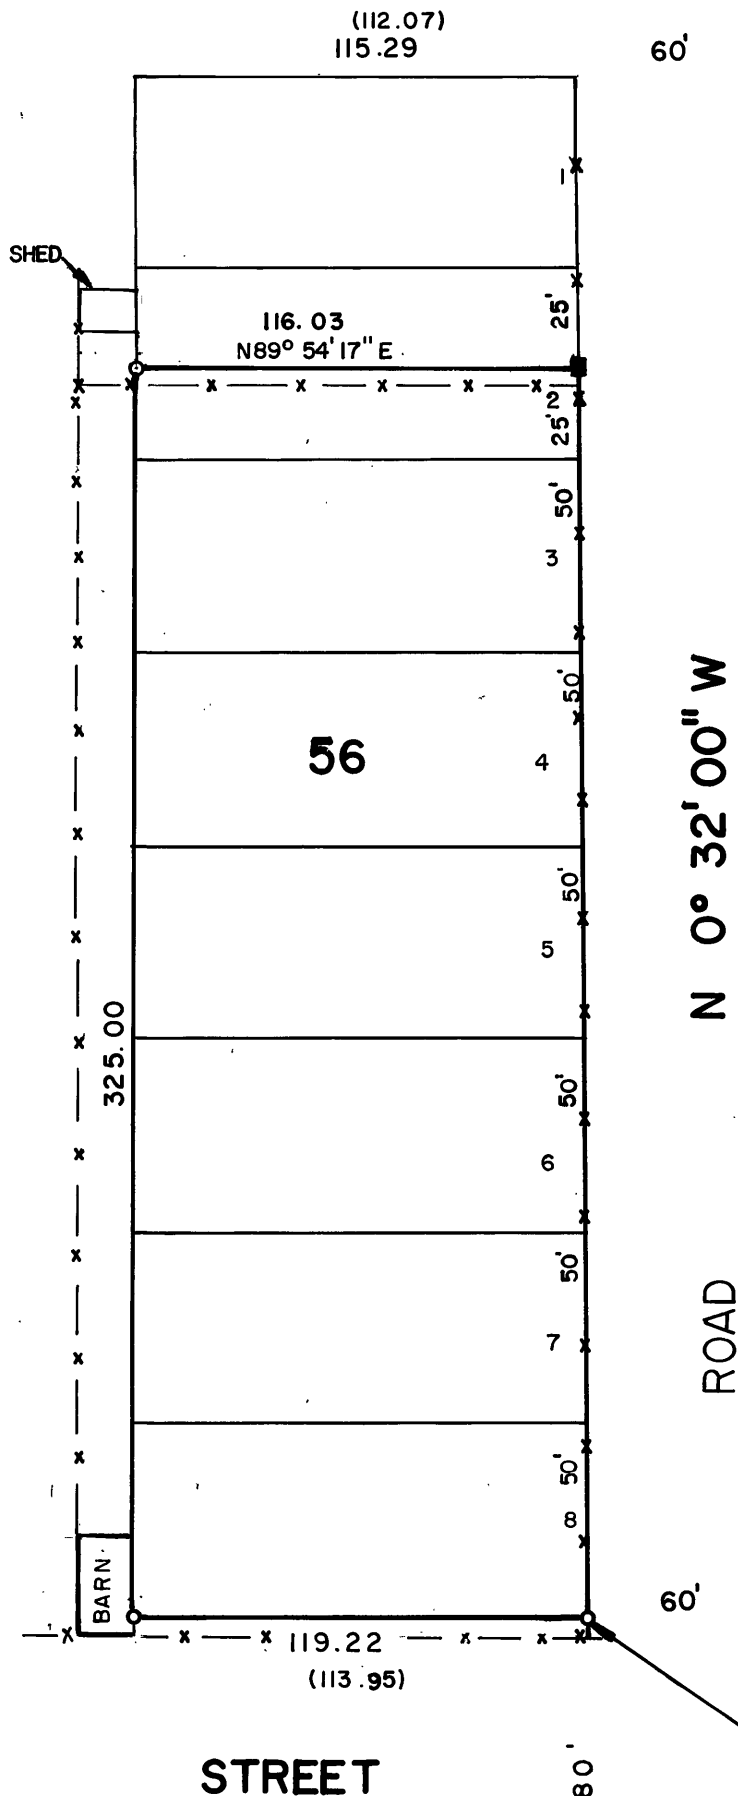

N 0° 32' 00" W
ROAD
COUNTY

234.82 FEET NORTH &
2,588.91 FEET EAST
OF THE WEST 1/4 COR.
OF SEC. 11 T13 S R33 E
W. M.

RECEIVED AND
FILED
JUL 20 1972
JOHN L. LIVERA, County Clerk
By _____ Deputy

BASIS OF BEARINGS
SURVEY 196

REGISTERED
PROFESSIONAL
LAND SURVEYOR

Robert D. Baggett
OREGON
JULY 12, 1963
ROBERT D. BAGGETT
598

LEGEND

- SET 5/8"x30" IRON PIN WITH YELLOW PLASTIC CAP ATTACHED MARKED B G F SURVEY MK
- FOUND MONUMENTS OF RECORD
- SET CONCRETE NAIL
- () RECORD BEARING AND DISTANCE
- x—x FENCE

BAGETT-GRIFFITH-FERGUSON		
John Day, Oregon Map of Survey		
THE SOUTH HALF OF LOT 2 AND ALL OF LOTS 3, 4, 5, 6, 7, 8 BLOCK 56 PRAIRIE CITY LAND CO. FIRST ADD. PRAIRIE CITY, GRANT COUNTY, OREGON		
SURVEYED FOR	JOHN FOSSOM	
SURVEYED BY	R. D. B. & J. D. B.	3 / 72
Scale: 1" = 50'	Drawn by: J. D. B.	3 / 72