

BASIS OF BEARINGS
Solar Observation

CHAROLAIS

HEIGHTS

13

14


15

16

17

18

RECEIVED AND
FILED
JUL 12 1972
JOHN L. LIVERA, County Clerk
By _____ Deputy

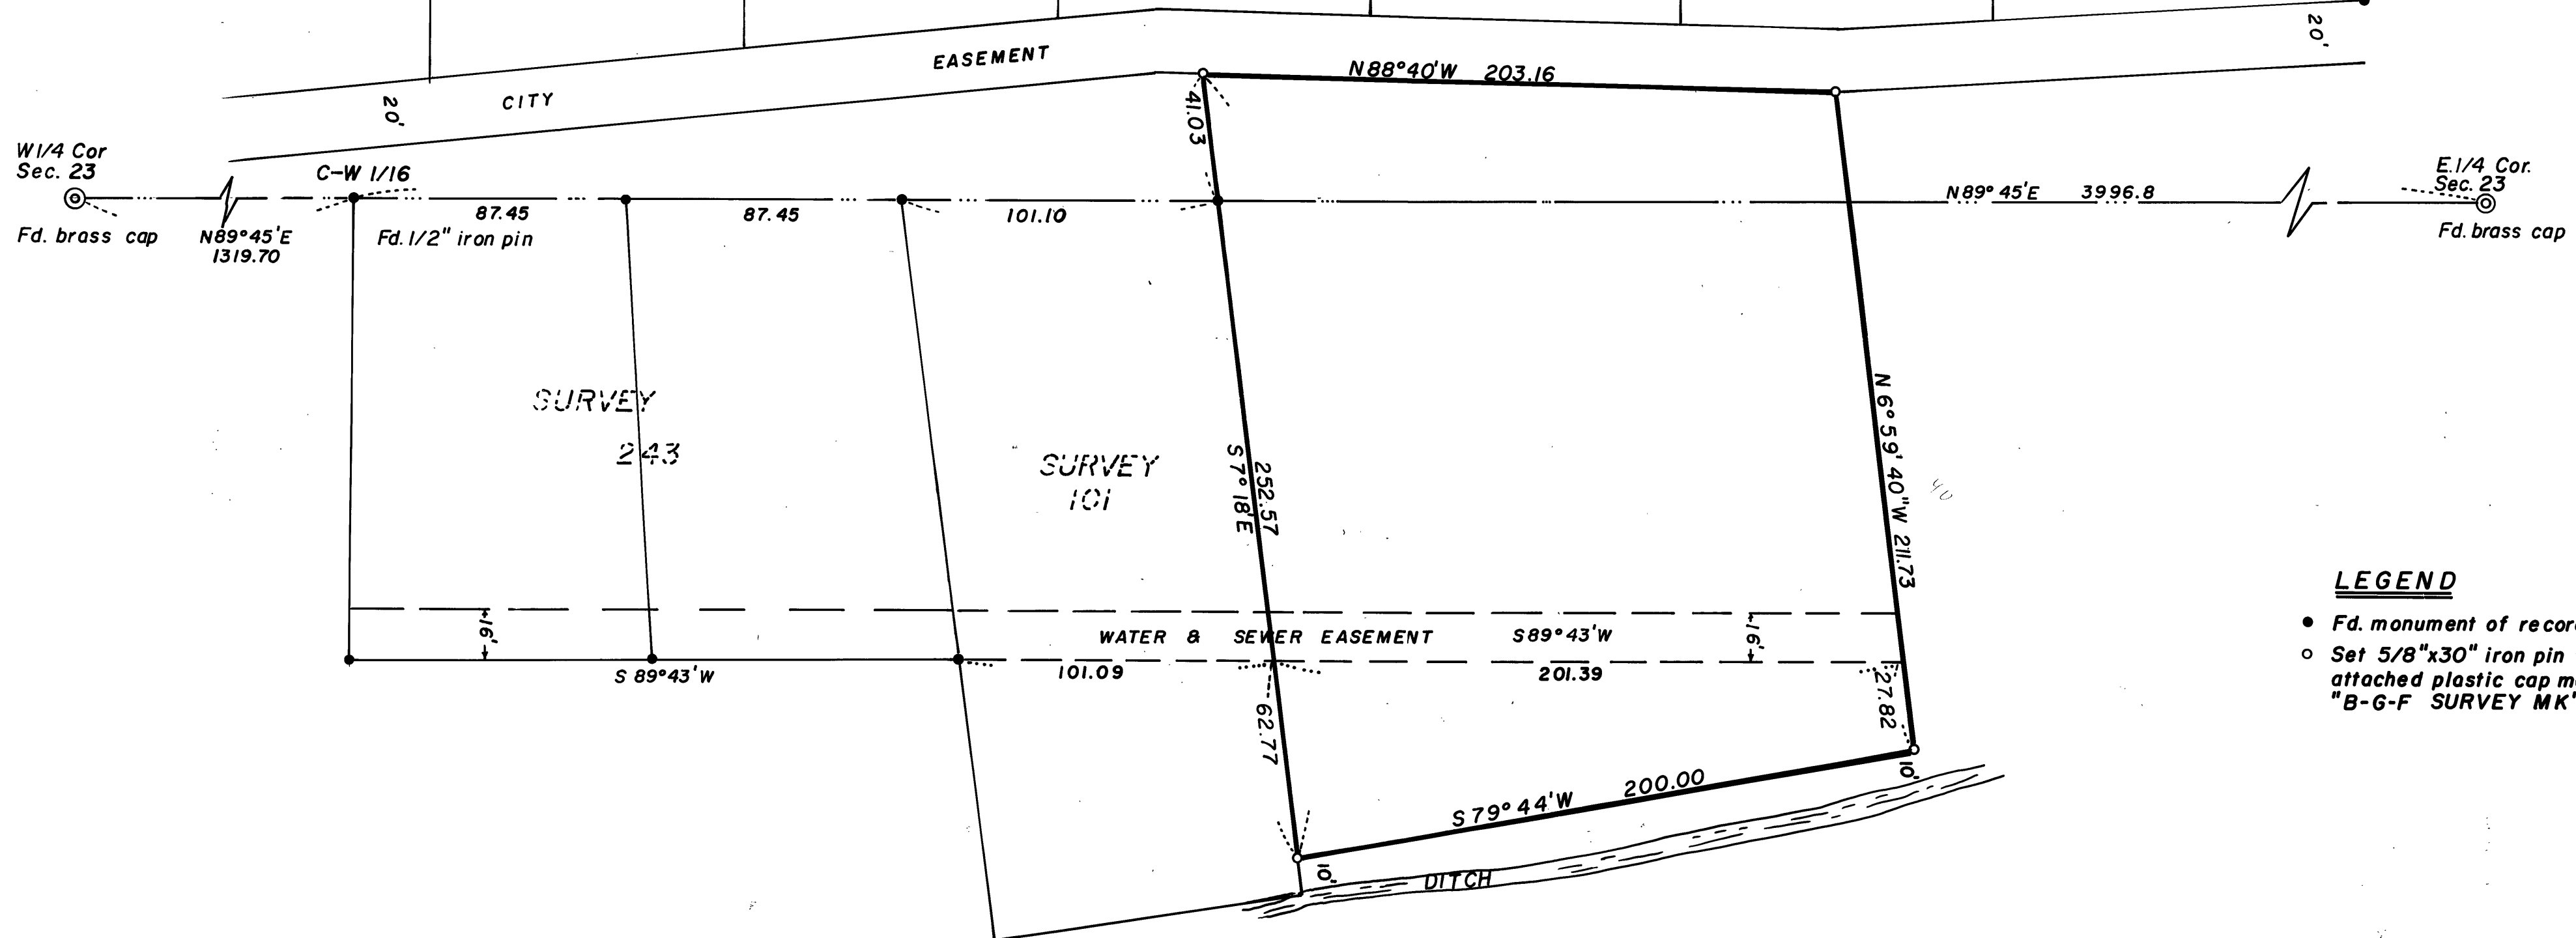

LEGEND

- Fd. monument of record.
- Set 5/8"x30" iron pin with attached plastic cap marked "B-G-F SURVEY MK".

REGISTERED
PROFESSIONAL
LAND SURVEYOR
Robert D. Bagett
OREGON
JULY 12, 1963
ROBERT D. BAGETT
598

BAGETT-GRIFFITH-FERGUSON		
John Day, Oregon		
Map of Survey		
A PARCEL OF LAND SITUATED IN THE W 1/2 SECTION 23, T.13S., R.31E., W.M.		
GRANT COUNTY, OREGON		
SURVEYED FOR	BUD TROWBRIDGE	by R.D.B.
DESIGNED FOR		by
Scale: 1" = 40'	Drawn by R.D.B.	3/28/72