


T.
17
S.

10

R. 28 E.

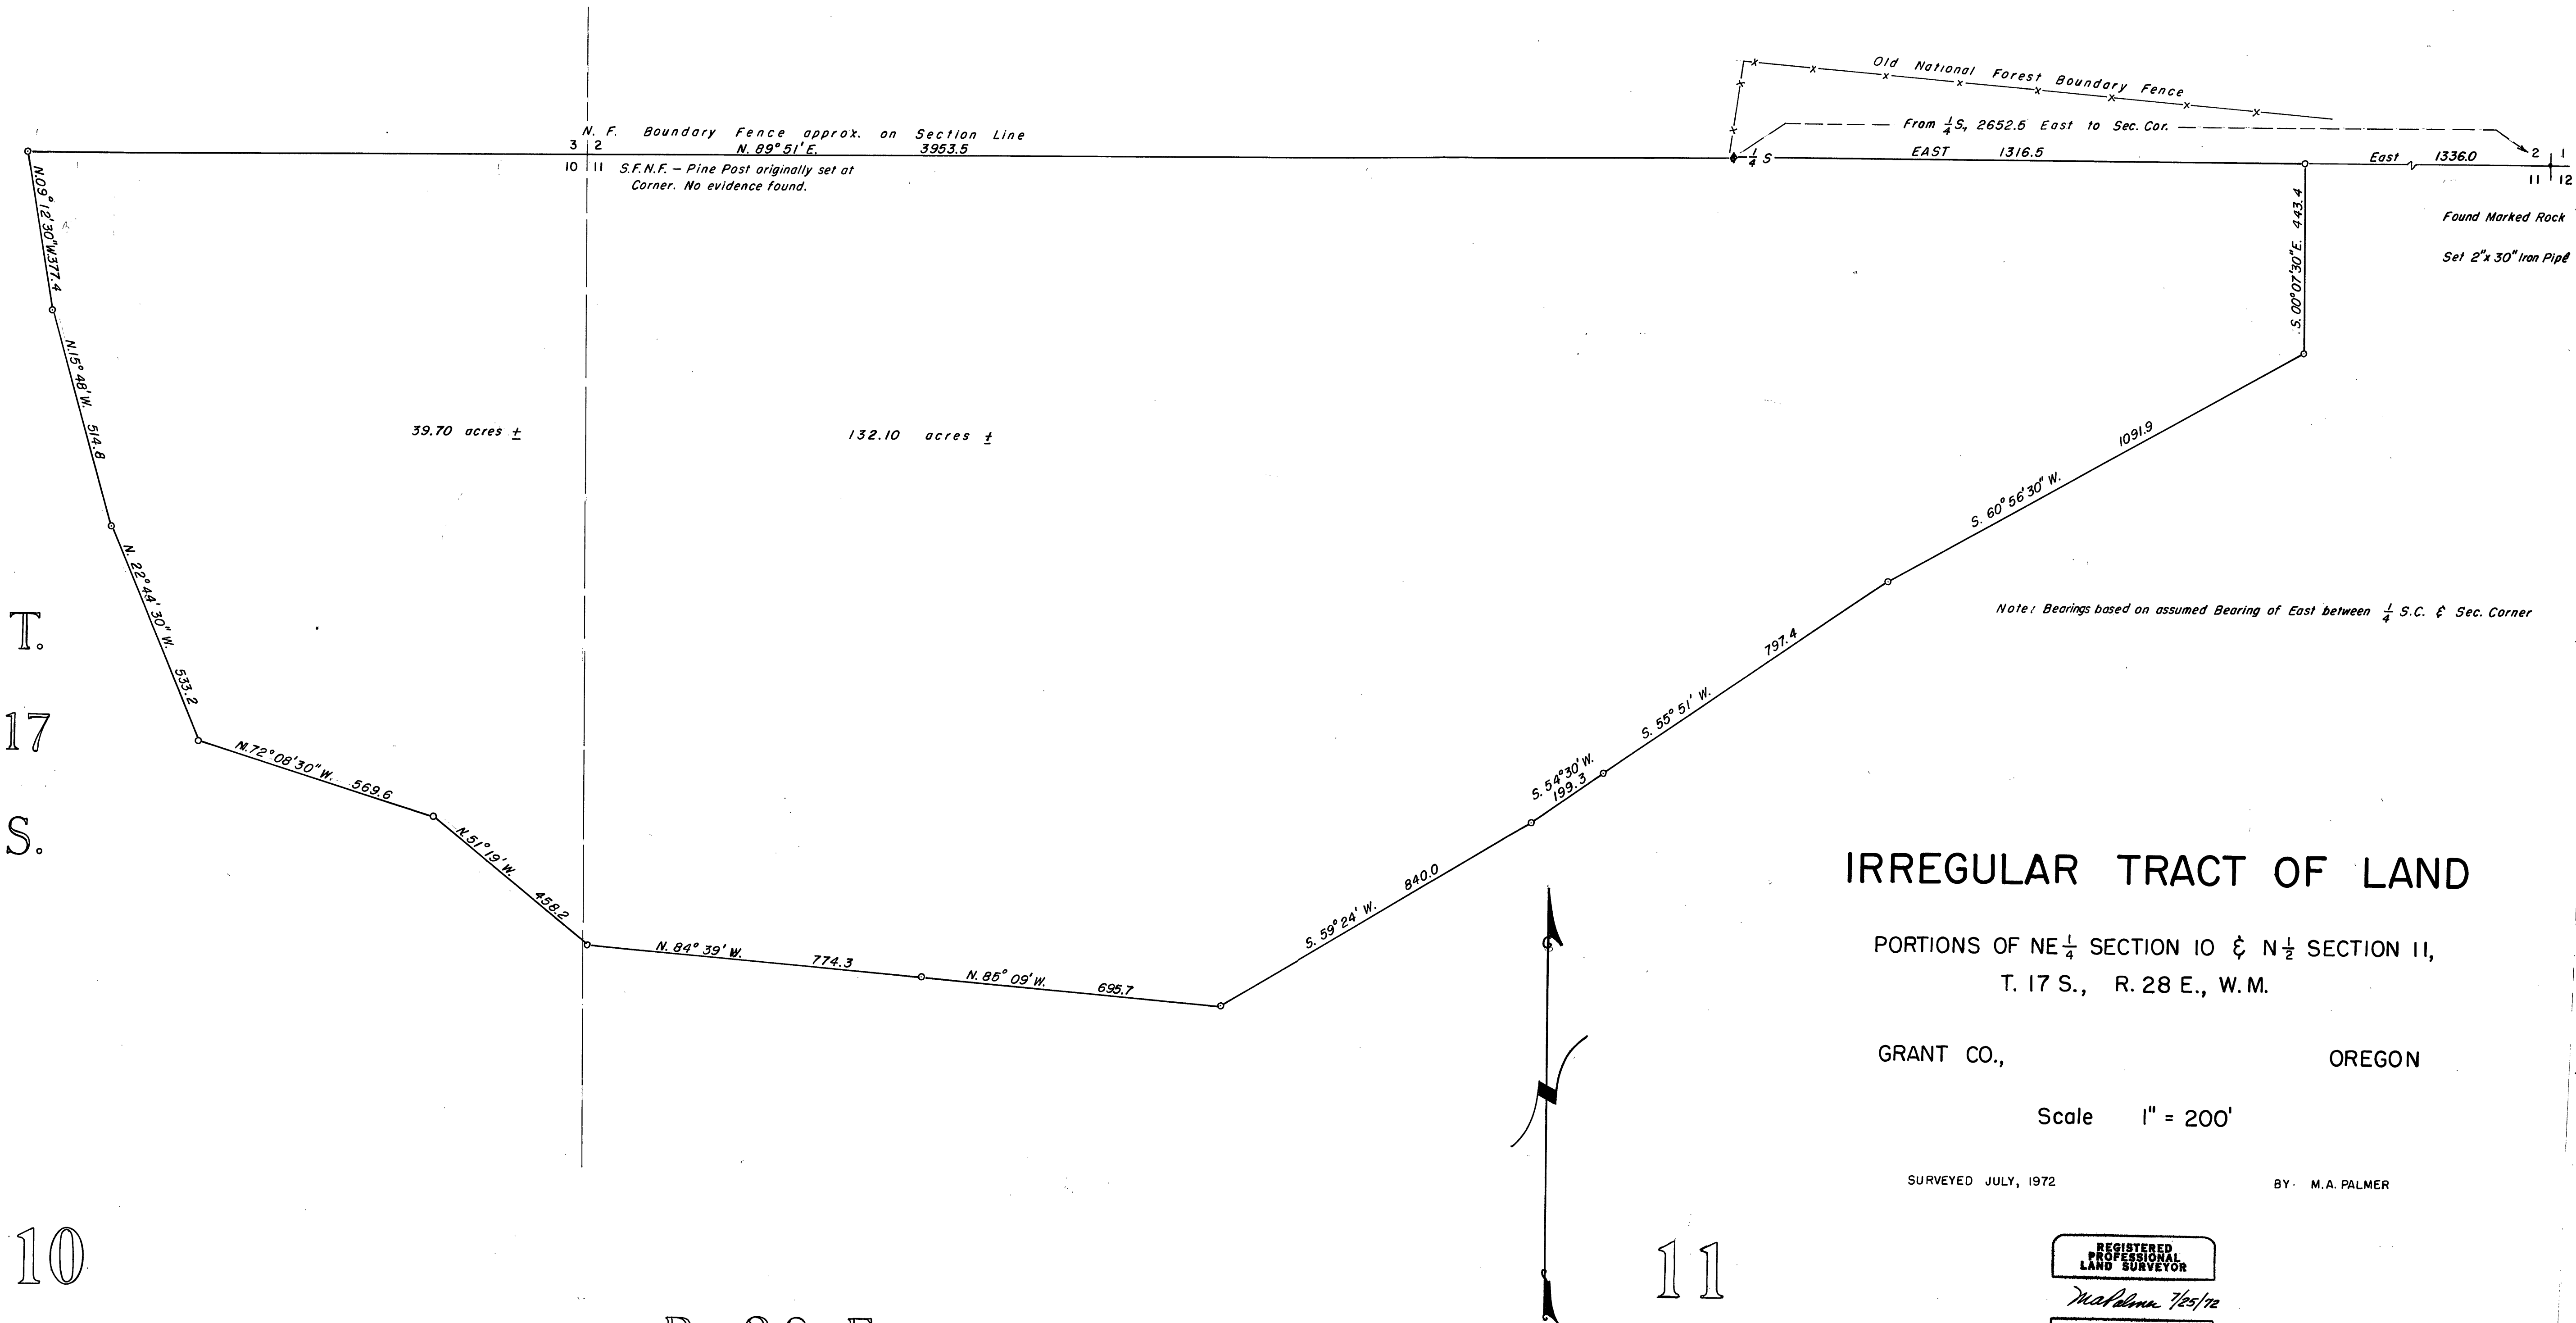

IRREGULAR TRACT OF LAND

PORTIONS OF NE $\frac{1}{4}$ SECTION 10 & N $\frac{1}{2}$ SECTION 11,
T. 17 S., R. 28 E., W.M.

GRANT CO.,

OREGON

Scale 1" = 200'

SURVEYED JULY, 1972

BY: M.A. PALMER

REGISTERED
PROFESSIONAL
LAND SURVEYOR

M.A. Palmer 7/25/72

OREGON
MAY 6, 1988
M. A. PALMER
350

MAP of Survey No. 267

11