


SCALE: 1" = 100'

PL = Property Line
CL = Centerline
FS = Forest Service
RD = Road

EGRESS & INGRESS EASEMENT 30.00 feet in width
BEARINGS & DISTANCES ARE SHOWN FOR CL FROM
EASTERLY PL TO CL OF EXISTING F.S. RD.

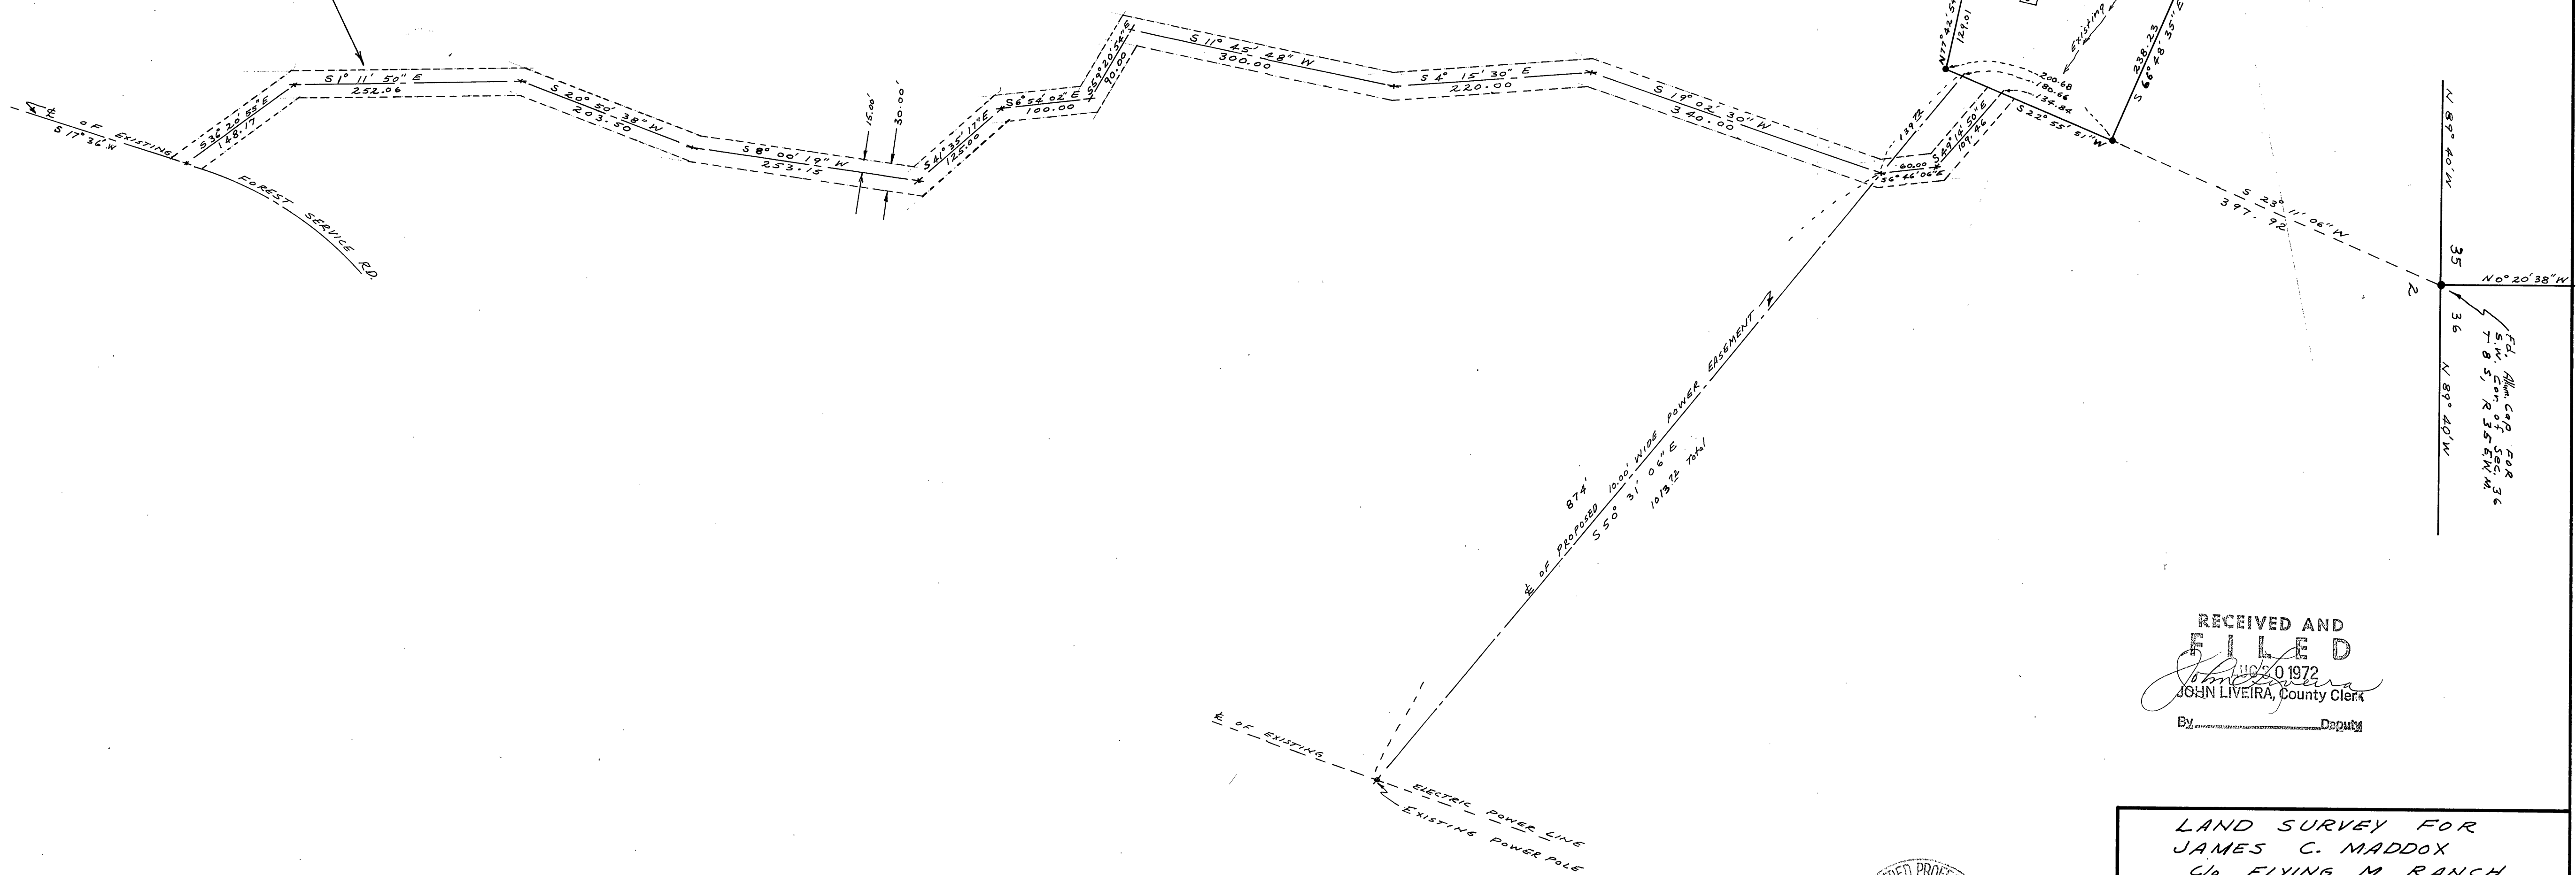

RECEIVED AND
FILED
JUL 20 1972
JOHN L. VIEIRA, County Clerk
BY _____ Deputy



LAND SURVEY FOR
JAMES C. MADDOX
40 FLYING M RANCH
9163 CHALK HILL ROAD
HEALDSBURG, CALIFORNIA 95448

DATE: 10-26-71 SCALE: 1" = 100'

DONALD L. STAEBLER
CONSULTING ENGINEER
P.O. BOX 91
PENDLETON, OREGON 97801

MAP OF SURVEY No. 270