


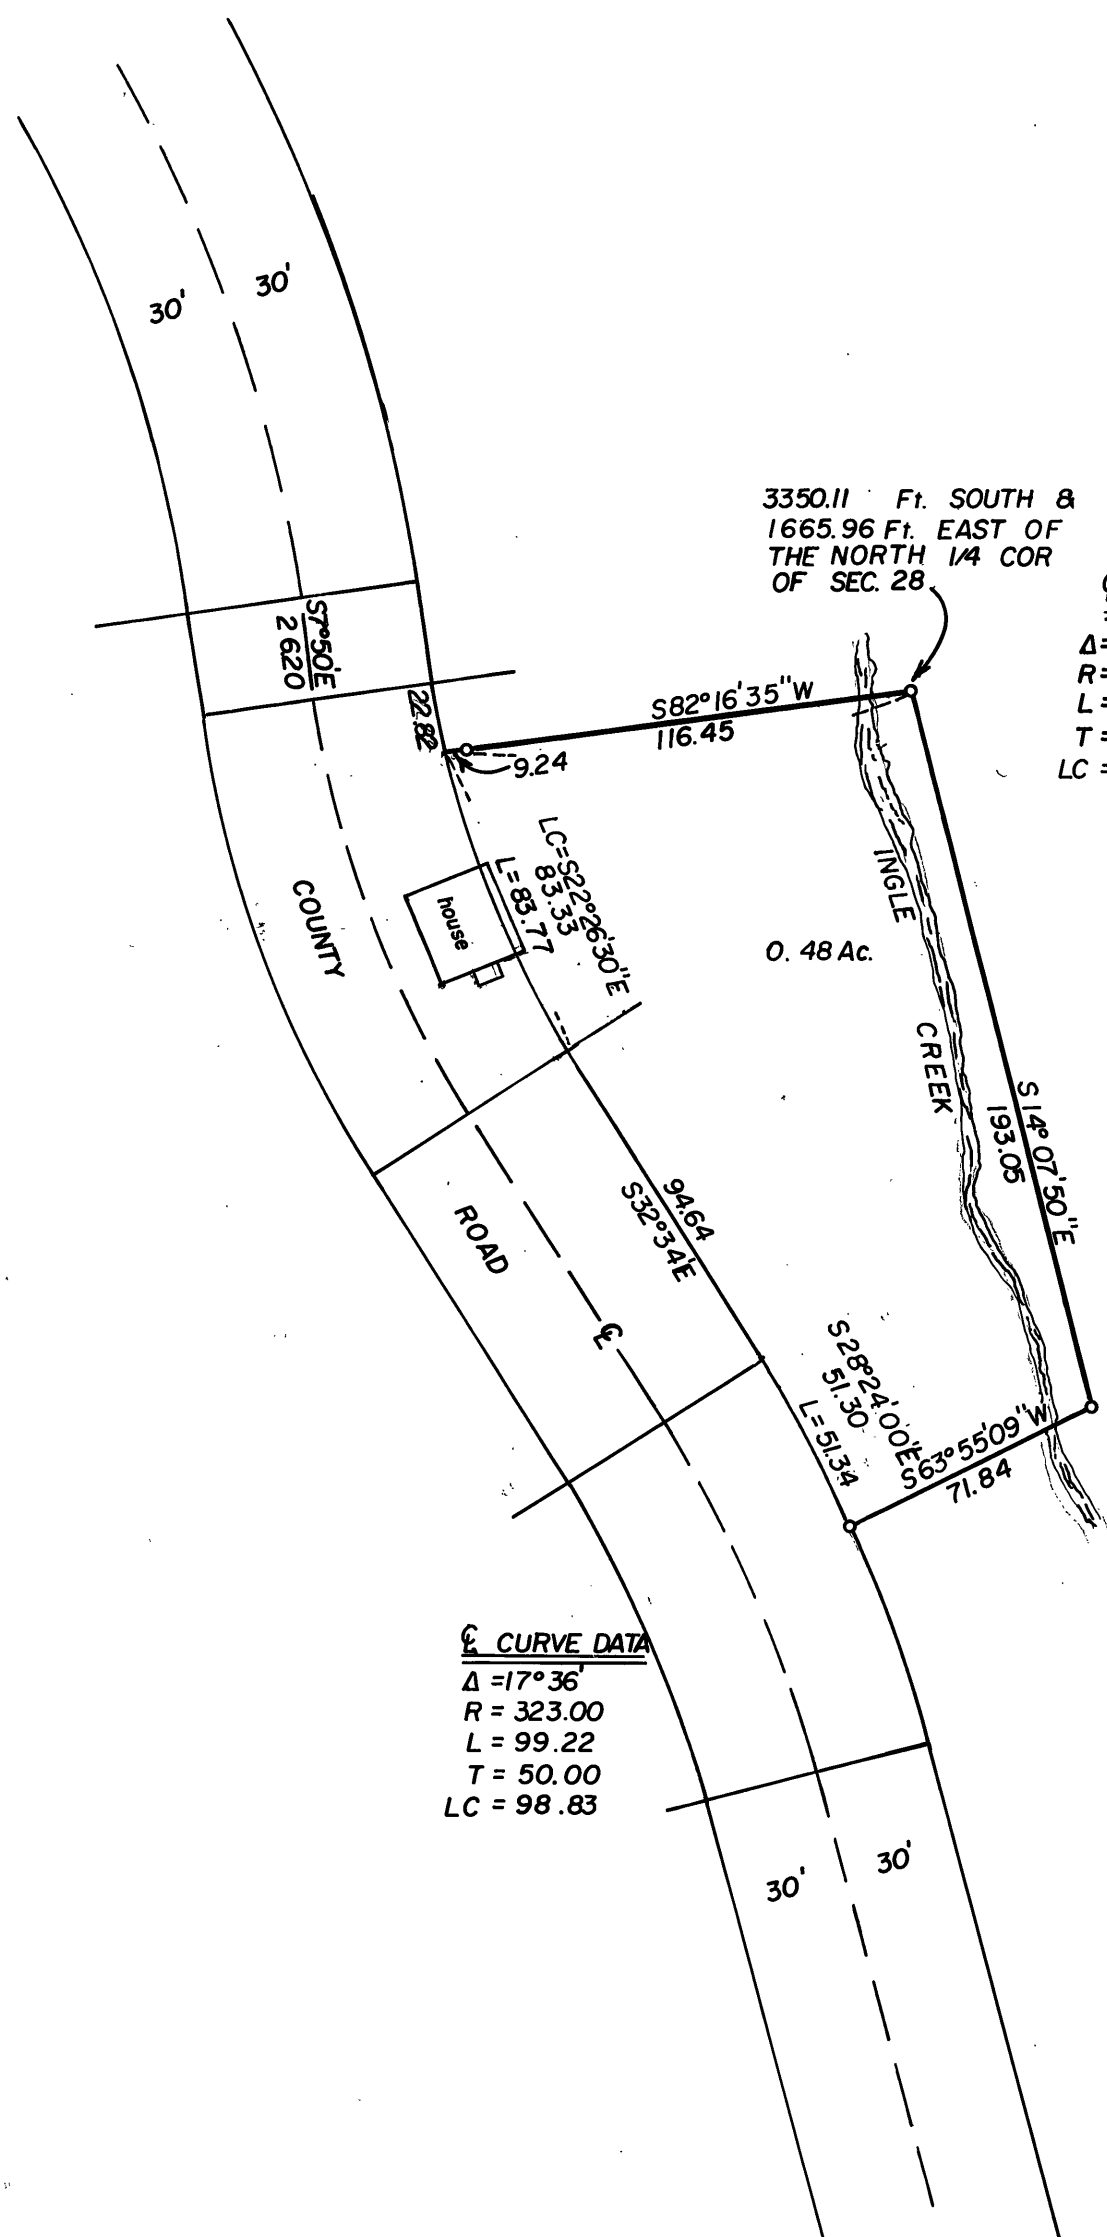

CURVE DATA

$\Delta = 24^{\circ}44'$
 $R = 267.00$
 $L = 115.26$
 $T = 58.54$
 $LC = 114.37$

CURVE DATA

$\Delta = 17^{\circ}36'$
 $R = 323.00$
 $L = 99.22$
 $T = 50.00$
 $LC = 98.83$

BASIS OF BEARINGS

Solar Observation

LEGEND

o SET 5/8"x30" IRON PIN

REGISTERED
PROFESSIONAL
LAND SURVEYOR

Robert D. Bagett

OREGON
JULY 12, 1983
ROBERT D. BAGETT
598

RECEIVED AND
FILED

NOV 13 1972
JOHN LIVEIRA, County Clerk

By _____ Deputy

BAGETT-GRIFFITH-FERGUSON

John Day, Oregon

Map of Survey

A TRACT OF LAND SITUATED IN THE NE 1/4 SE 1/4 OF
SEC. 28, T.13S., R. 30 E., W.M.

GRANT COUNTY, OREGON

SURVEYED FOR	DENNIS LEMONS	
SURVEYED BY	R.D.B. & J.D.B.	11/9/72
Scale: 1" = 50'	Drawn by: J.D.B.	11/10/72