
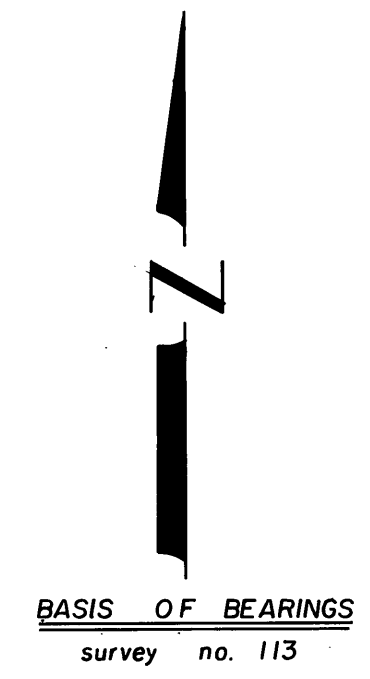


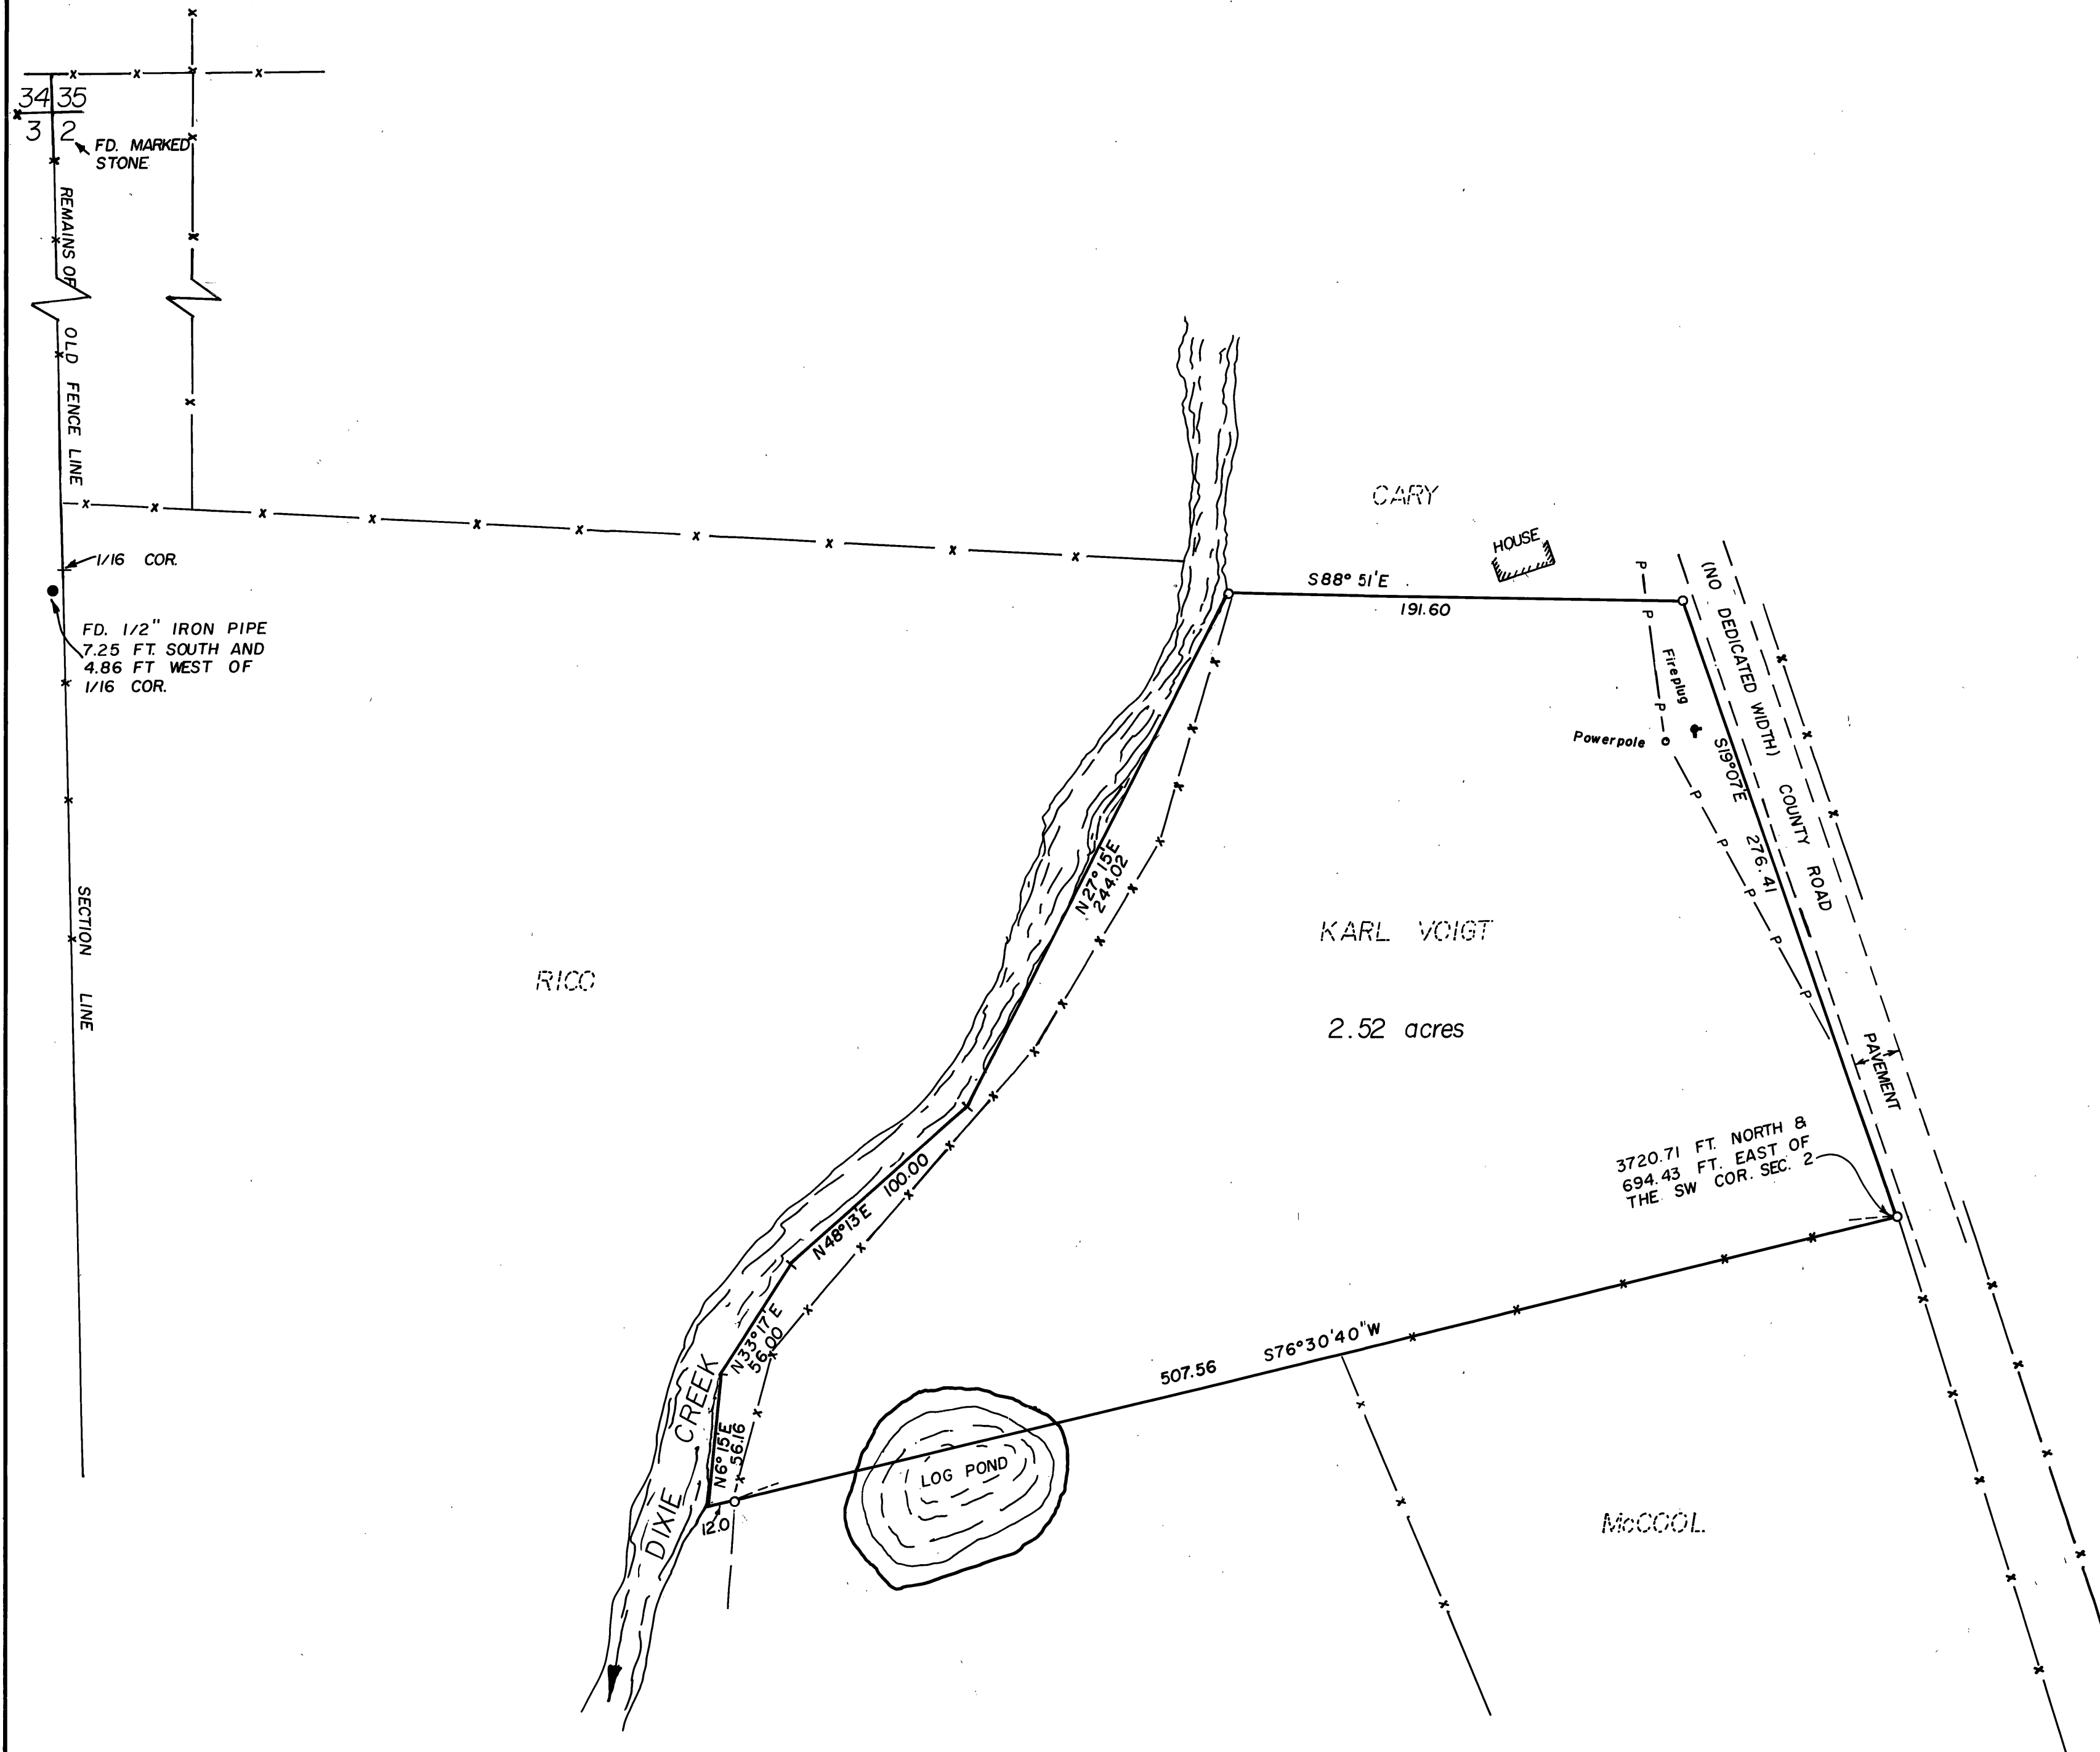

LEGEND

- SET 5/8"x30" IRON PIN WITH PLASTIC CAP MARKED BGF SURVEY MK
- x— FENCE

REGISTERED
PROFESSIONAL
LAND SURVEYOR

Robert D. Bagett

OREGON
JULY 12, 1993
ROBERT D. BAGETT
598

RECEIVED AND
FILED

MAR 2 1973

JOHN V. VERA, County Clerk

Betty Rowan

BAGETT-GRIFFITH-FERGUSON		
John Day, Oregon		
Map of Survey		
A PARCEL OF LAND SITUATED IN THE NW 1/4		
OF SEC 2, T.13S., R.33E., W.M.		
PRAIRIE CITY		
GRANT COUNTY, OREGON		
SURVEYED FOR	KARL VOIGT	
SURVEYED BY	R.D.B. & J.D.B.	3/ 73
Scale: 1"= 50'	Drawn by: J.D.B.	3/ 73