


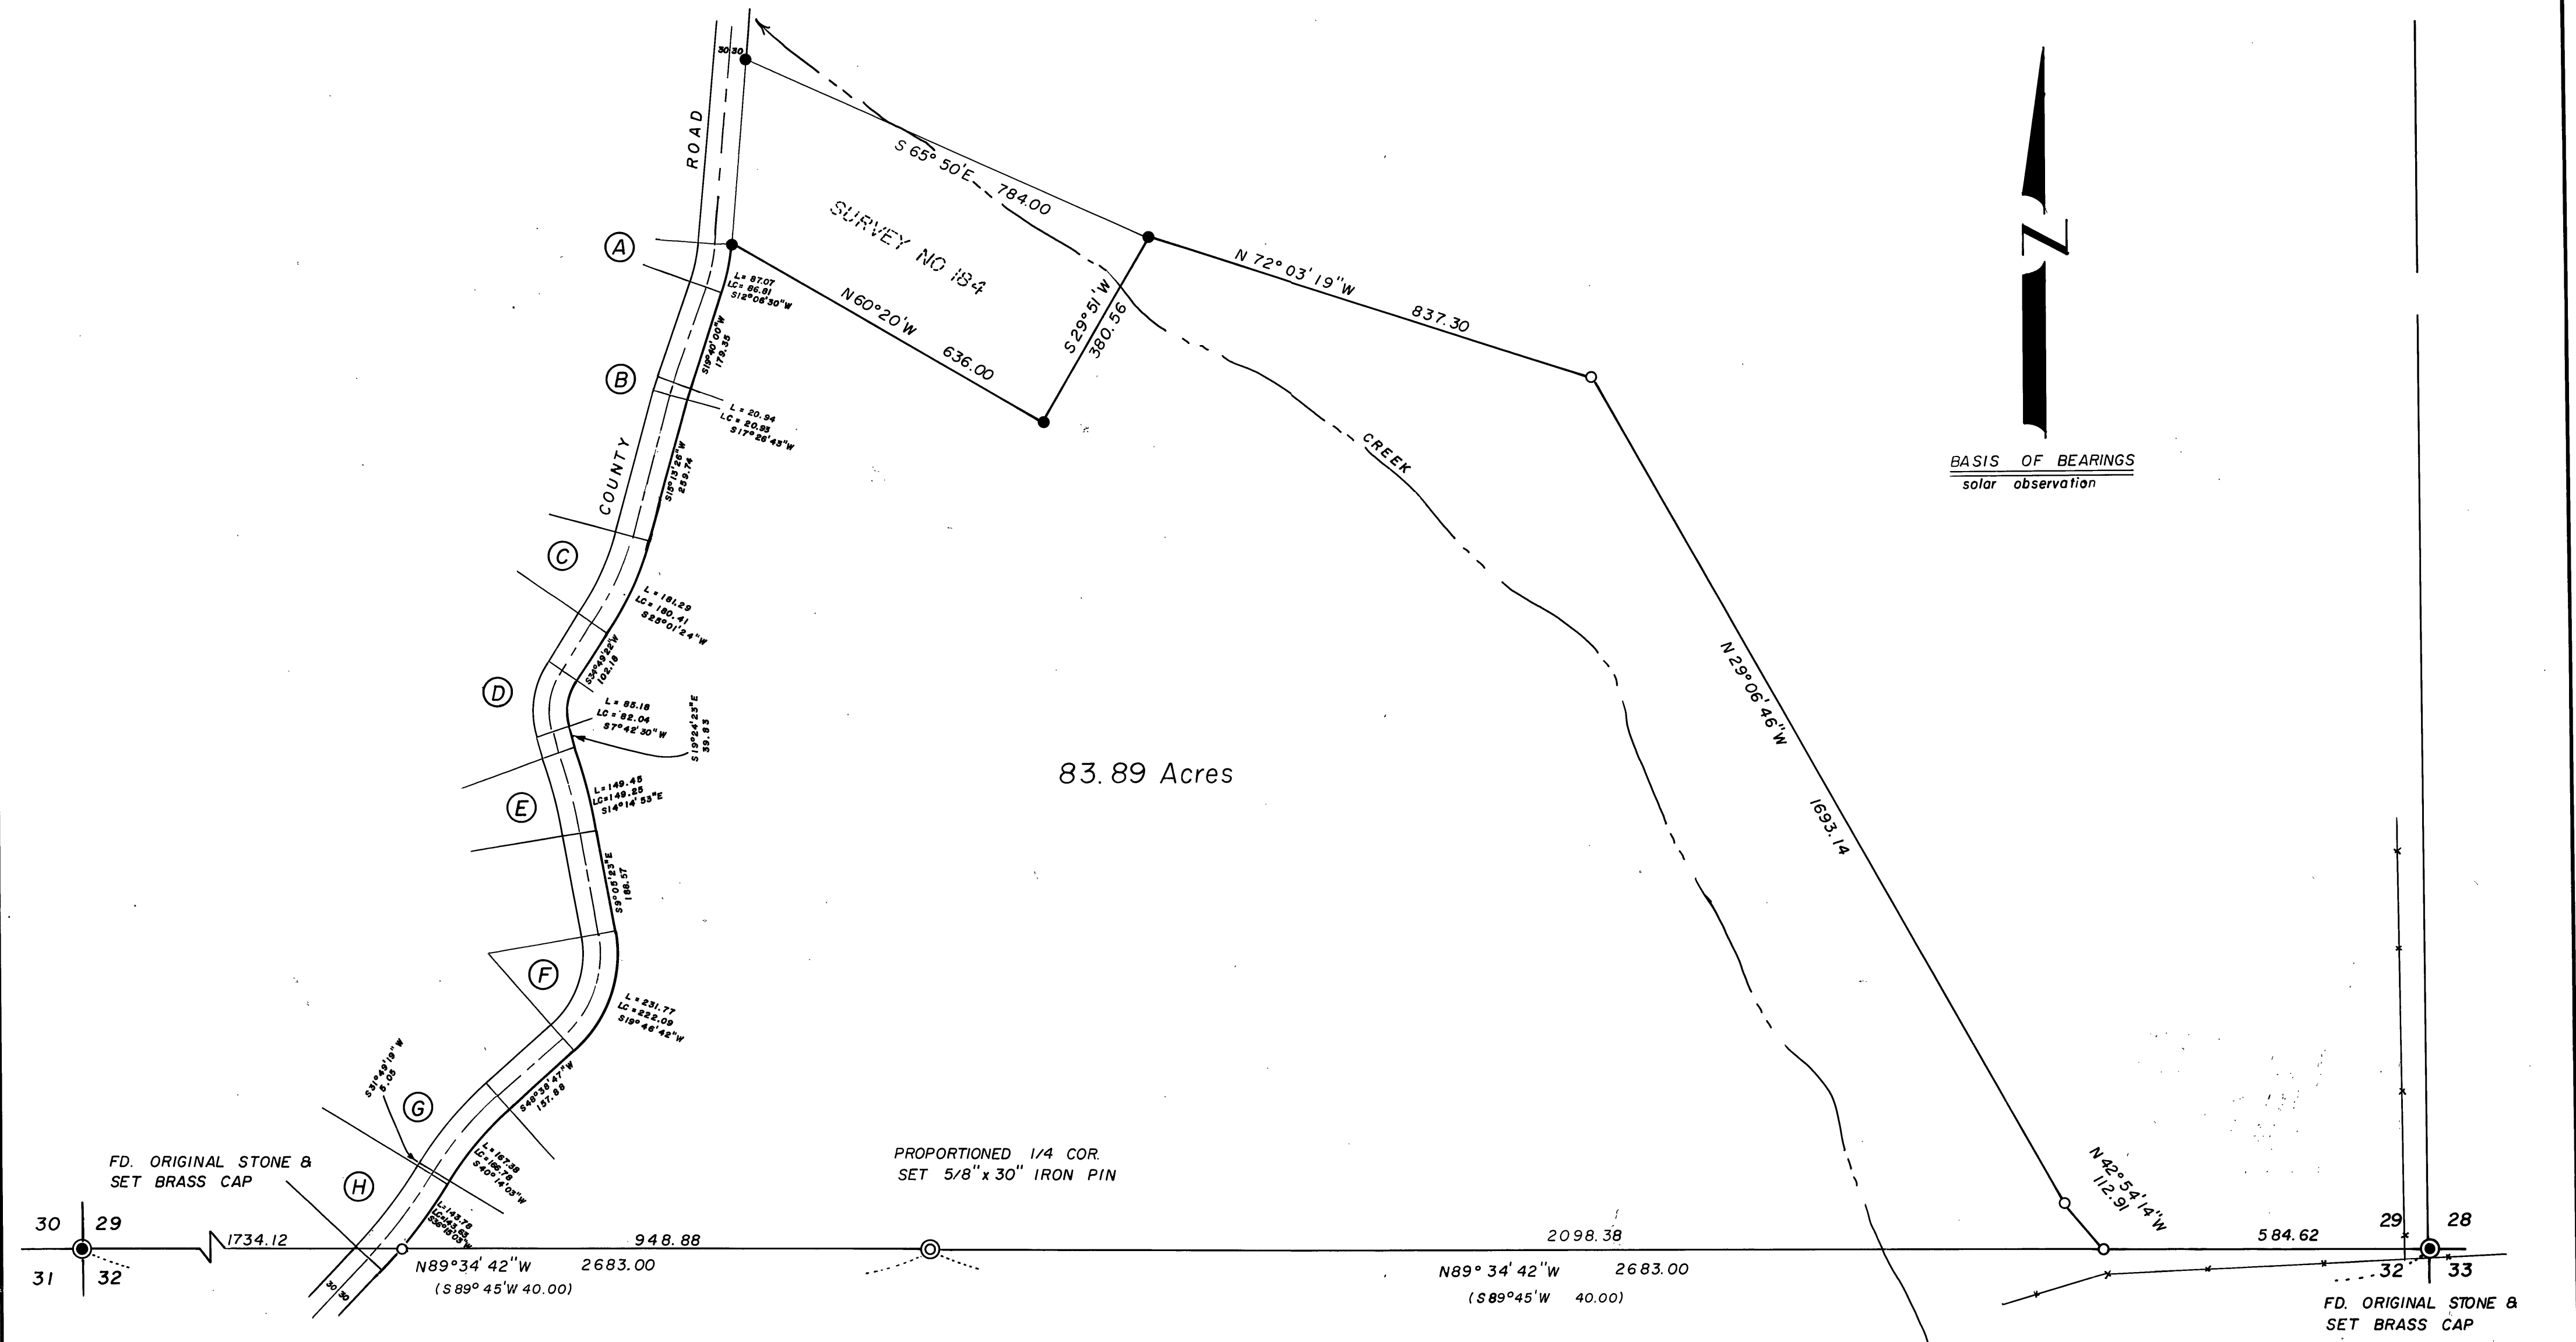

EXISTING COUNTY ROAD CURVE DATA

CURVE	A	B	C	D	E	F	G	H
DELTA	15°07'00"	4°26'30"	19°35'56"	54°13'45"	10°19'00"	57°44'10"	16°49'28"	11°49'45"
RADIUS	300	300	500	120	800	200	600	900
LENGTH	79.15	23.26	171.03	113.58	144.05	201.54	176.18	185.81

LEGEND

- Fd. monument of record
- Set 5/8" x 30" iron pin
- () Record bearing & distance

RECEIVED AND
FILED
JUL 12 1963
JOHN L. WEIRA, County Clerk
Betty D. Weaver

REGISTERED
PROFESSIONAL
LAND SURVEYOR

Robert D. Bagett
OREGON
JULY 12, 1963
ROBERT D. BAGETT
598

BAGETT-GRIFFITH-FERGUSON

John Day, Oregon

Map of Survey

A PARCEL OF LAND SITUATED IN THE S.1/2 OF
SECTION 29, T.13S., R.31E., W.M.

GRANT COUNTY, OREGON

SURVEYED FOR	STAN KRASOWSKI & W. TOWEILL		
SURVEYED BY	R.D.B. & J.D.B.	4/21/73	
Scale: 1" = 200'	Drawn by: J.D.B.	4/25/73	