


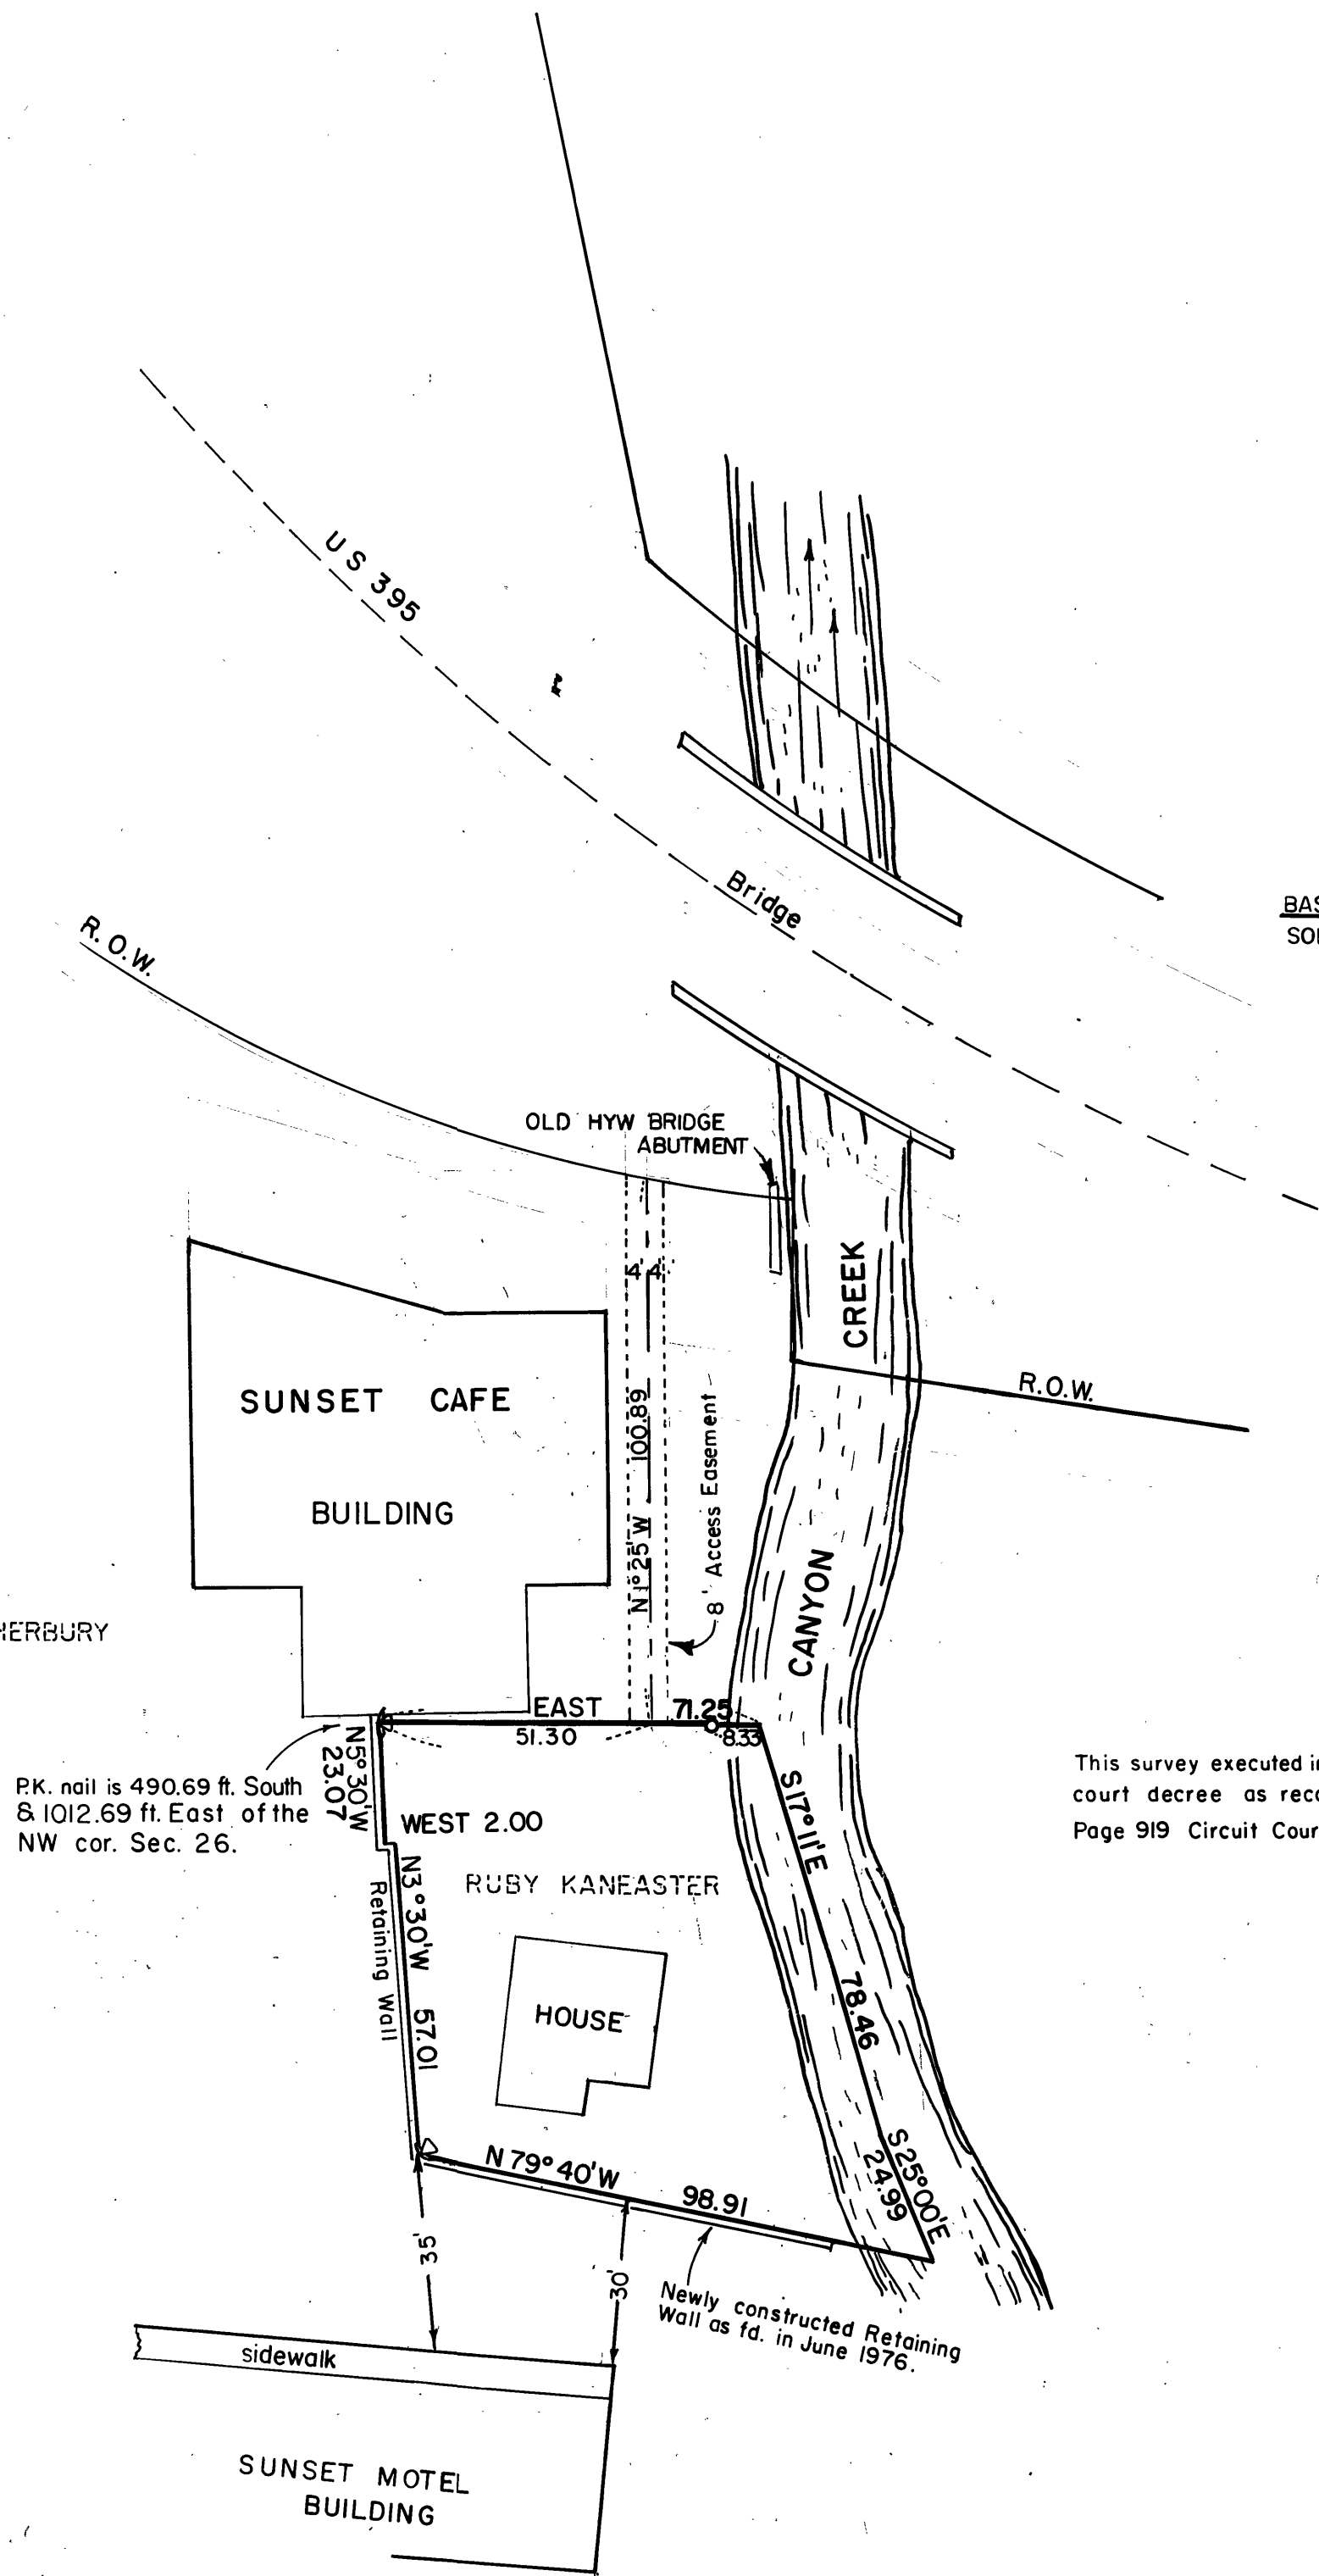

BASIS OF BEARINGS
SOLAR OBSERVATION

This survey executed in accordance with
court decree as recorded in Book 43
Page 919 Circuit Court Journal.

LEGEND
 ○ = SET 5/8 x 30" IRON PIN
 ⊗ = SET PK NAIL

REGISTERED
PROFESSIONAL
LAND SURVEYOR

Robert D. Baggett
 OREGON
 JULY 12, 1963
 ROBERT D. BAGGETT
 598

RECEIVED AND
FILED
 JUL 8 1976
 JOHN LIVEIRA, County Clerk
Louann Holland Deputy

BAGETT-GRIFFITH John Day, Oregon		
Map of Survey		
PARCEL FOR BOUNDARY AGREEMENT BETWEEN H.A. LEATHERBURY & R. KANEASTER IN THE NW 1/4, NW 1/4, SEC. 26, T13 S, R31 E, W.M., CITY OF JOHN DAY GRANT COUNTY, OREGON		
SURVEYED FOR	H.A. LEATHERBURY & T.C. KANEASTER	
SURVEYED BY	R.D.B., J.S.P.	10-1973 & 6-1976
Scale: 1" = 30'	Drawn by: JSP & RDB	10-1973 & 6-1976