


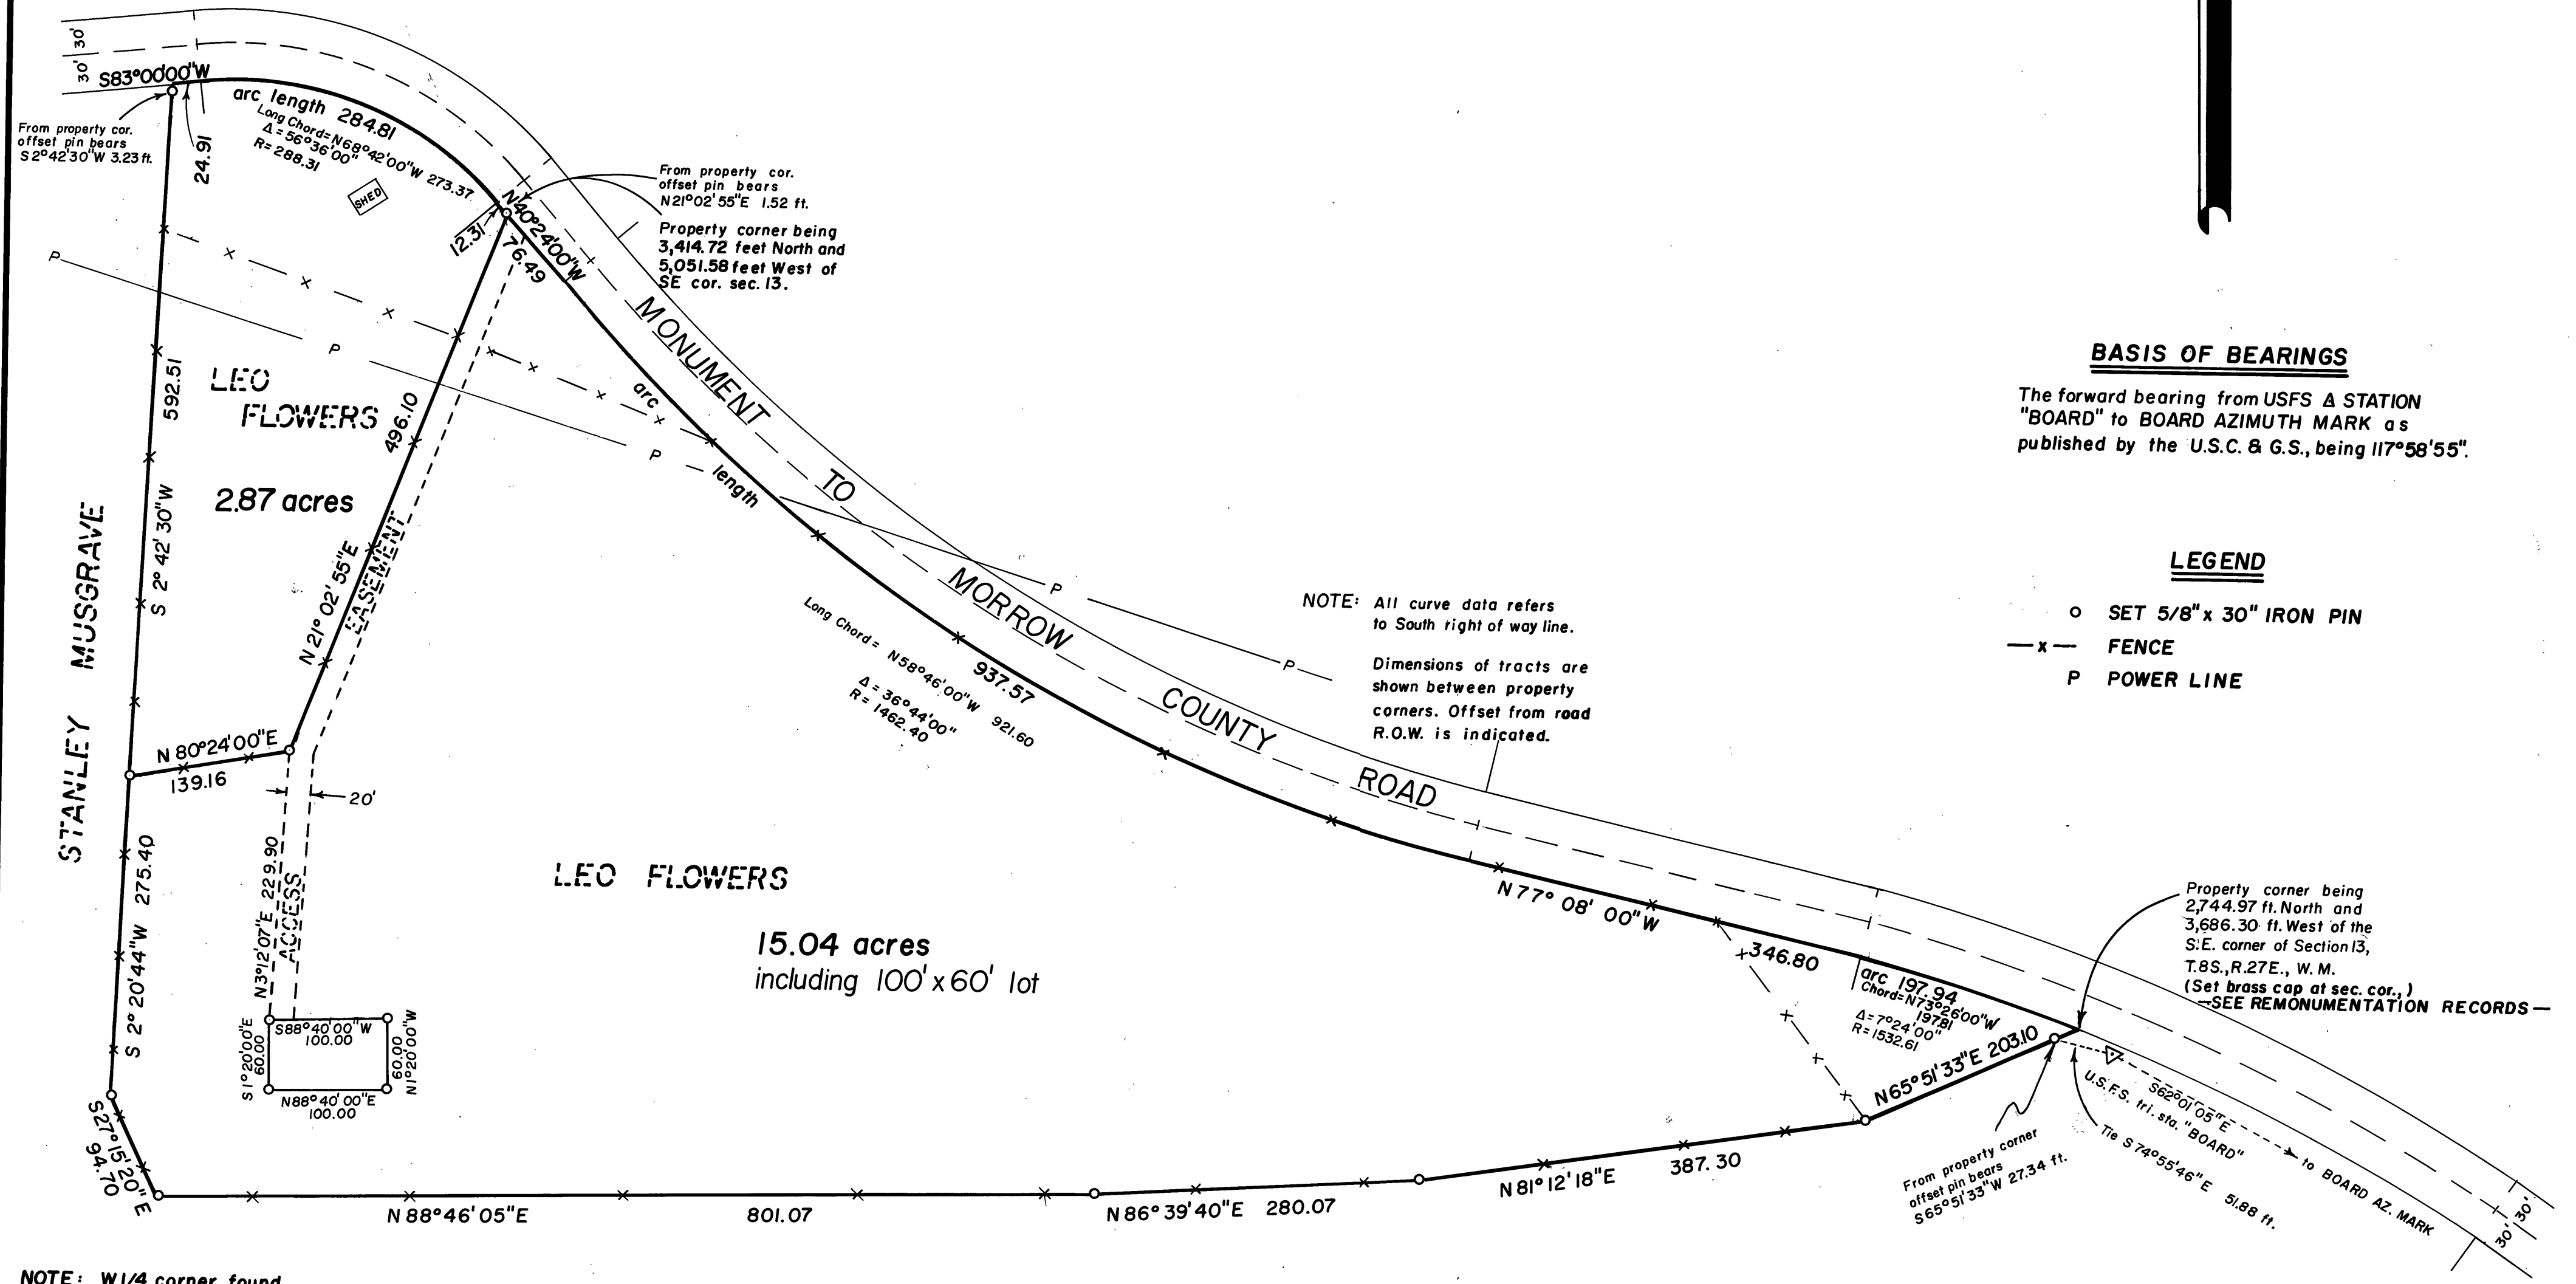

BASIS OF BEARINGS

The forward bearing from USFS A STATION "BOARD" to BOARD AZIMUTH MARK as published by the U.S.C. & G.S., being 117°58'55".

LEGEND

- SET 5/8" x 30" IRON PIN
- x— FENCE
- P POWER LINE

NOTE: All curve data refers to South right of way line.
Dimensions of tracts are shown between property corners. Offset from road R.O.W. is indicated.

NOTE: W1/4 corner found disturbed and not in its original position.

STANLEY MUSGRAVE

RECEIVED AND FILED

DEC 24 1973
JOHN LIVEIRA, County Clerk
By _____ Deputy

REGISTERED PROFESSIONAL LAND SURVEYOR

ROBERT D. BAGETT
JULY 12, 1963
OREGON
598

BAGETT, GRIFFITH & ASSOCIATES		
John Day, Oregon		
Map of Survey		
A TRACT OF LAND SITUATED IN SEC'S 13 and 14 T.8S., R.27E., W.M.		
BOUNDARY AGREEMENT SURVEY		
GRANT COUNTY, OREGON		
SURVEYED FOR	ALVIN MILTON	
SURVEYED BY	R.D.B. & J.S.P.	DEC.12,1973
Scale: 1" = 100'	Drawn by: R.D.B.	DEC.16,1973