


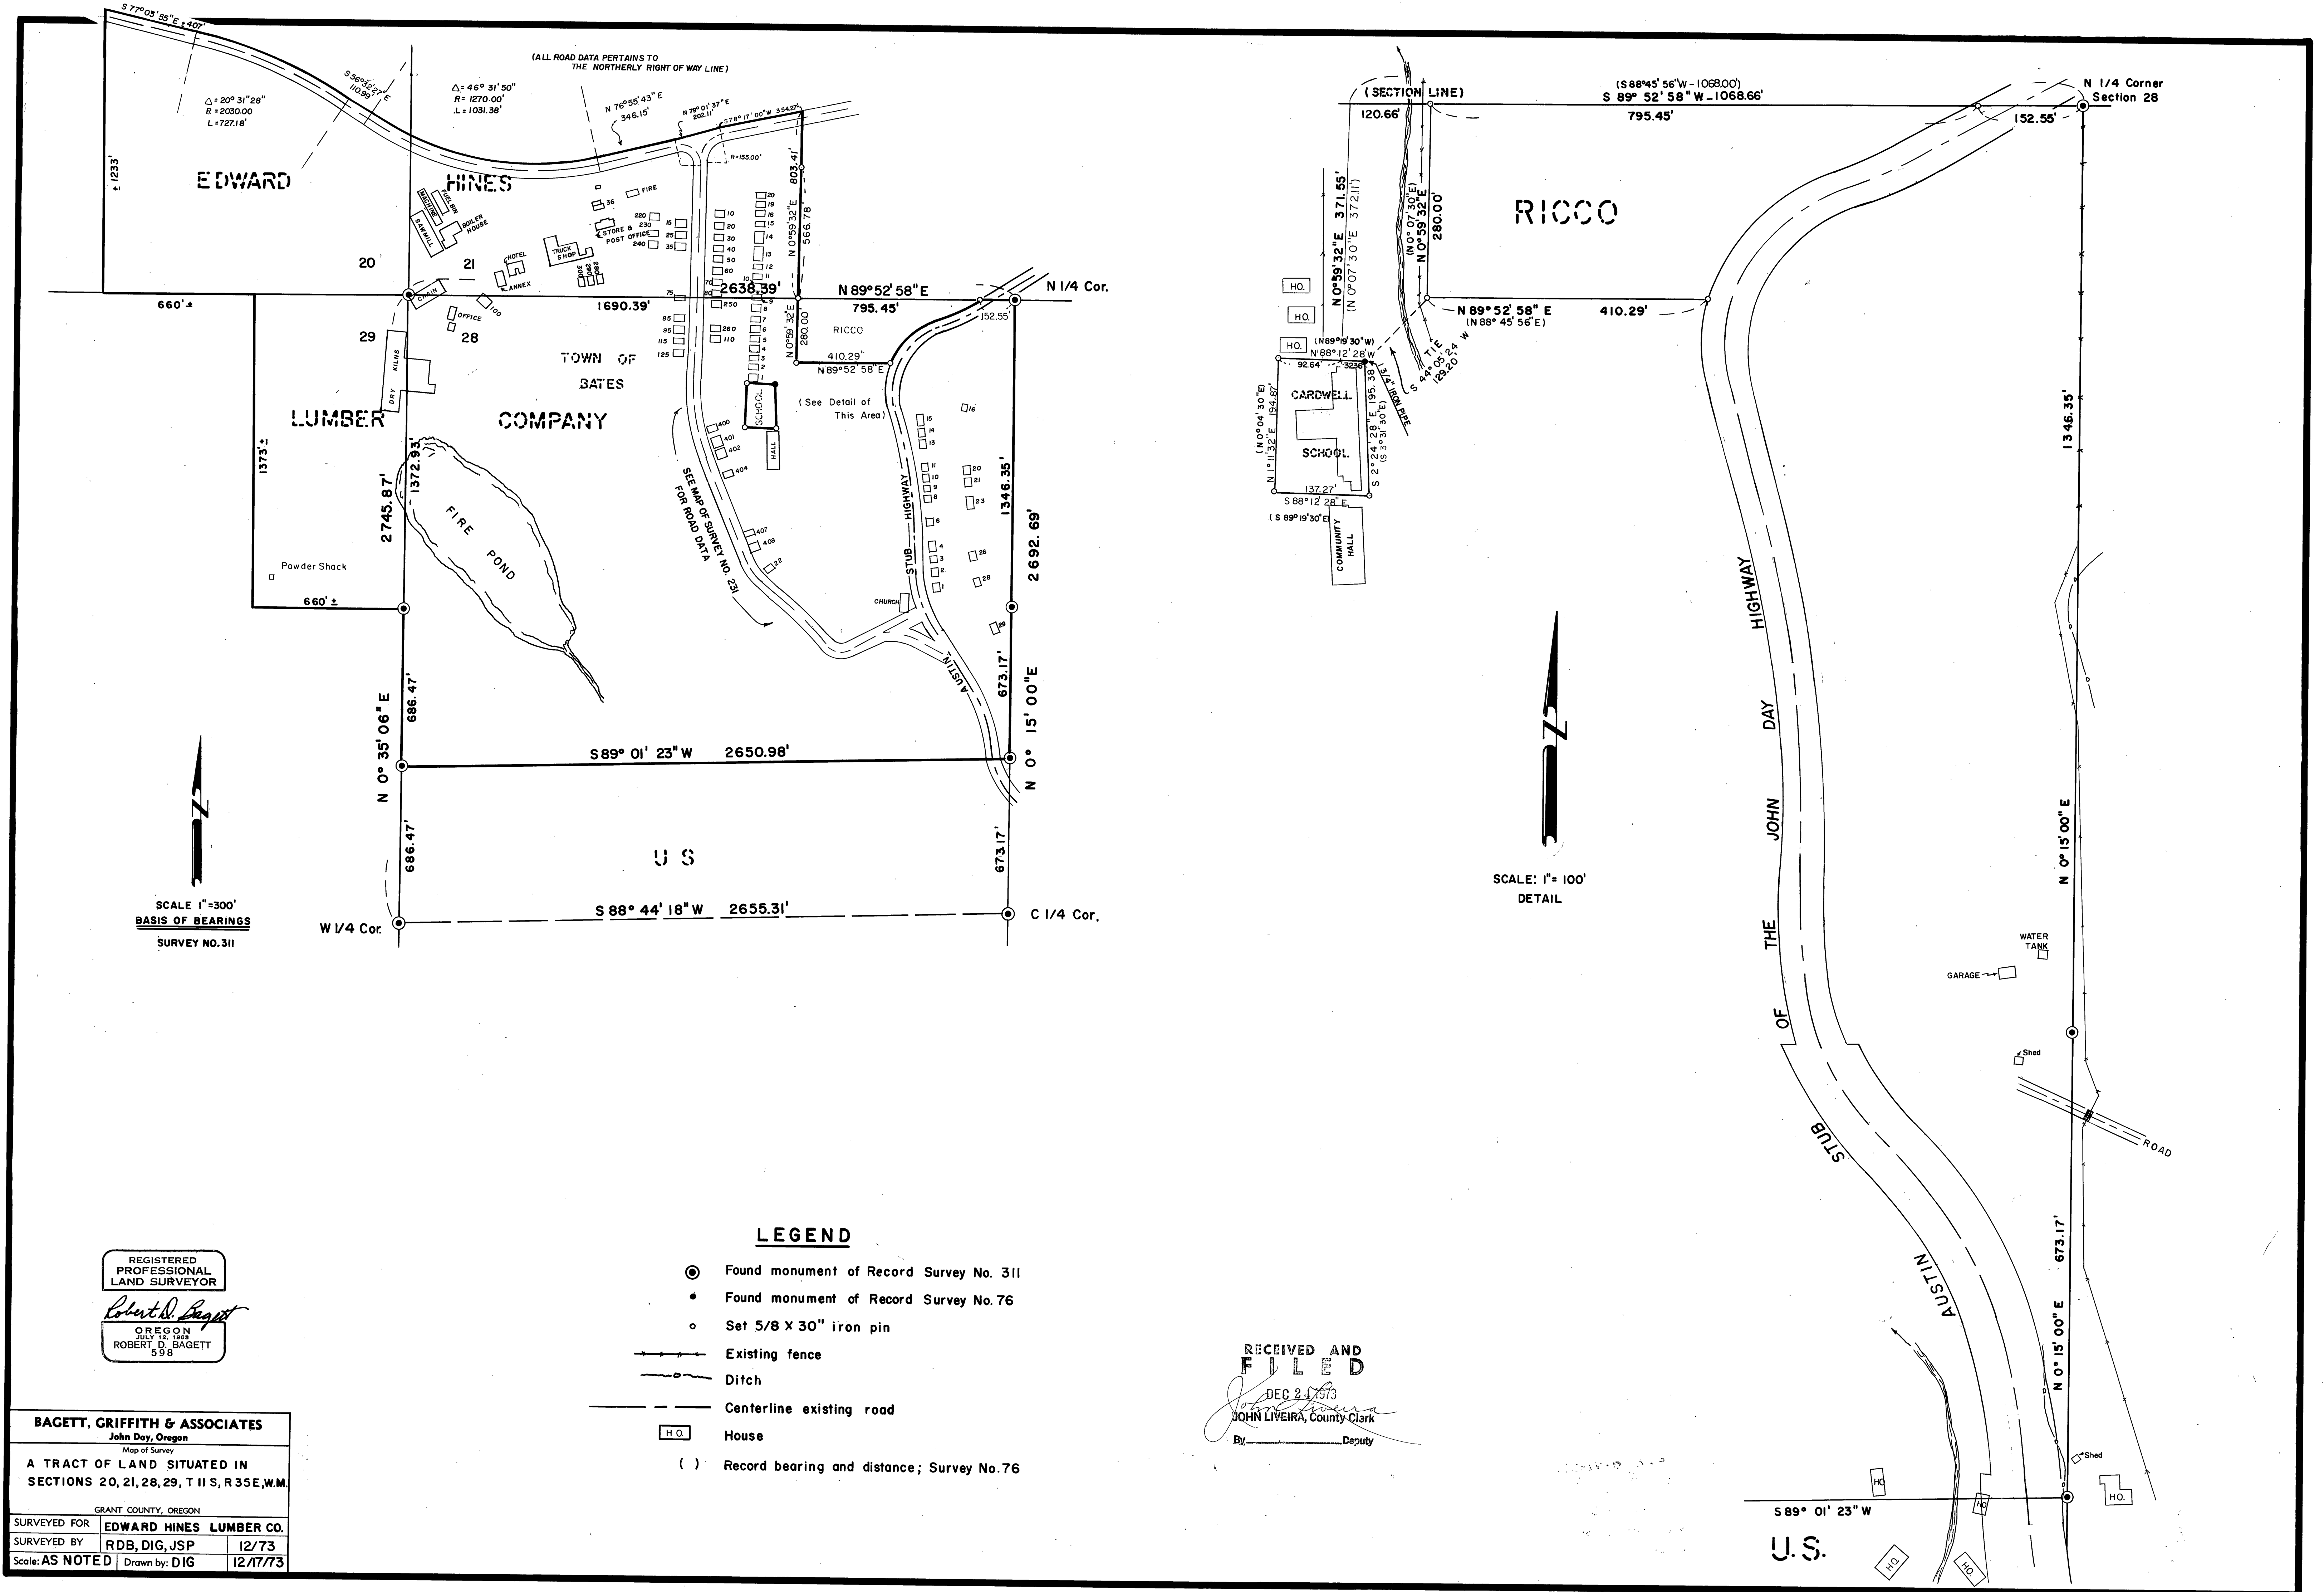

SCALE 1"=300'
BASIS OF BEARINGS
SURVEY NO.311

SCALE: 1"= 100'
DETAIL

LEGEND

- Found monument of Record Survey No. 311
- Found monument of Record Survey No. 76
- Set 5/8 x 30" iron pin
- Existing fence
- Ditch
- Centerline existing road
- House
- Record bearing and distance; Survey No.76

REGISTERED
PROFESSIONAL
LAND SURVEYOR
Robert D. Baggett
OREGON
JULY 12, 1983
ROBERT D. BAGGETT
598

RECEIVED AND
FILED
DEC 24 1973
JOHN L. VIEIRA, County Clerk
By _____ Deputy

BAGETT, GRIFFITH & ASSOCIATES
John Day, Oregon
Map of Survey
A TRACT OF LAND SITUATED IN
SECTIONS 20, 21, 28, 29, T11S, R35E, W.M.
GRANT COUNTY, OREGON
SURVEYED FOR EDWARD HINES LUMBER CO.
SURVEYED BY RDB, DIG, JSP 12/73
Scale: AS NOTED Drawn by: DIG 12/17/73