

WEST BENCH

PARTITIONING MAP
SITUATED IN SEC. 21, 27, 28, 33 & 34, T.13S, R.31E, W.M.

GRANT COUNTY, OREGON

SCALE

0 300 600 900
FEET


LEGEND

- Found brass capped monument of record unless otherwise noted.
- Set county brass cap
- Found 5/8"x30" iron pin—Survey No. 153
- Set 5/8"x30" iron pin
- Offset distance from E. road to iron pin
- Power transmission line
- G.L.O. record bearing & distance

True dimensions of tracts are shown; offset distances are not part of the tract dimensions.

BASIS OF BEARINGS

SOLAR OBSERVATION
AT N.E. COR. SEC. 27

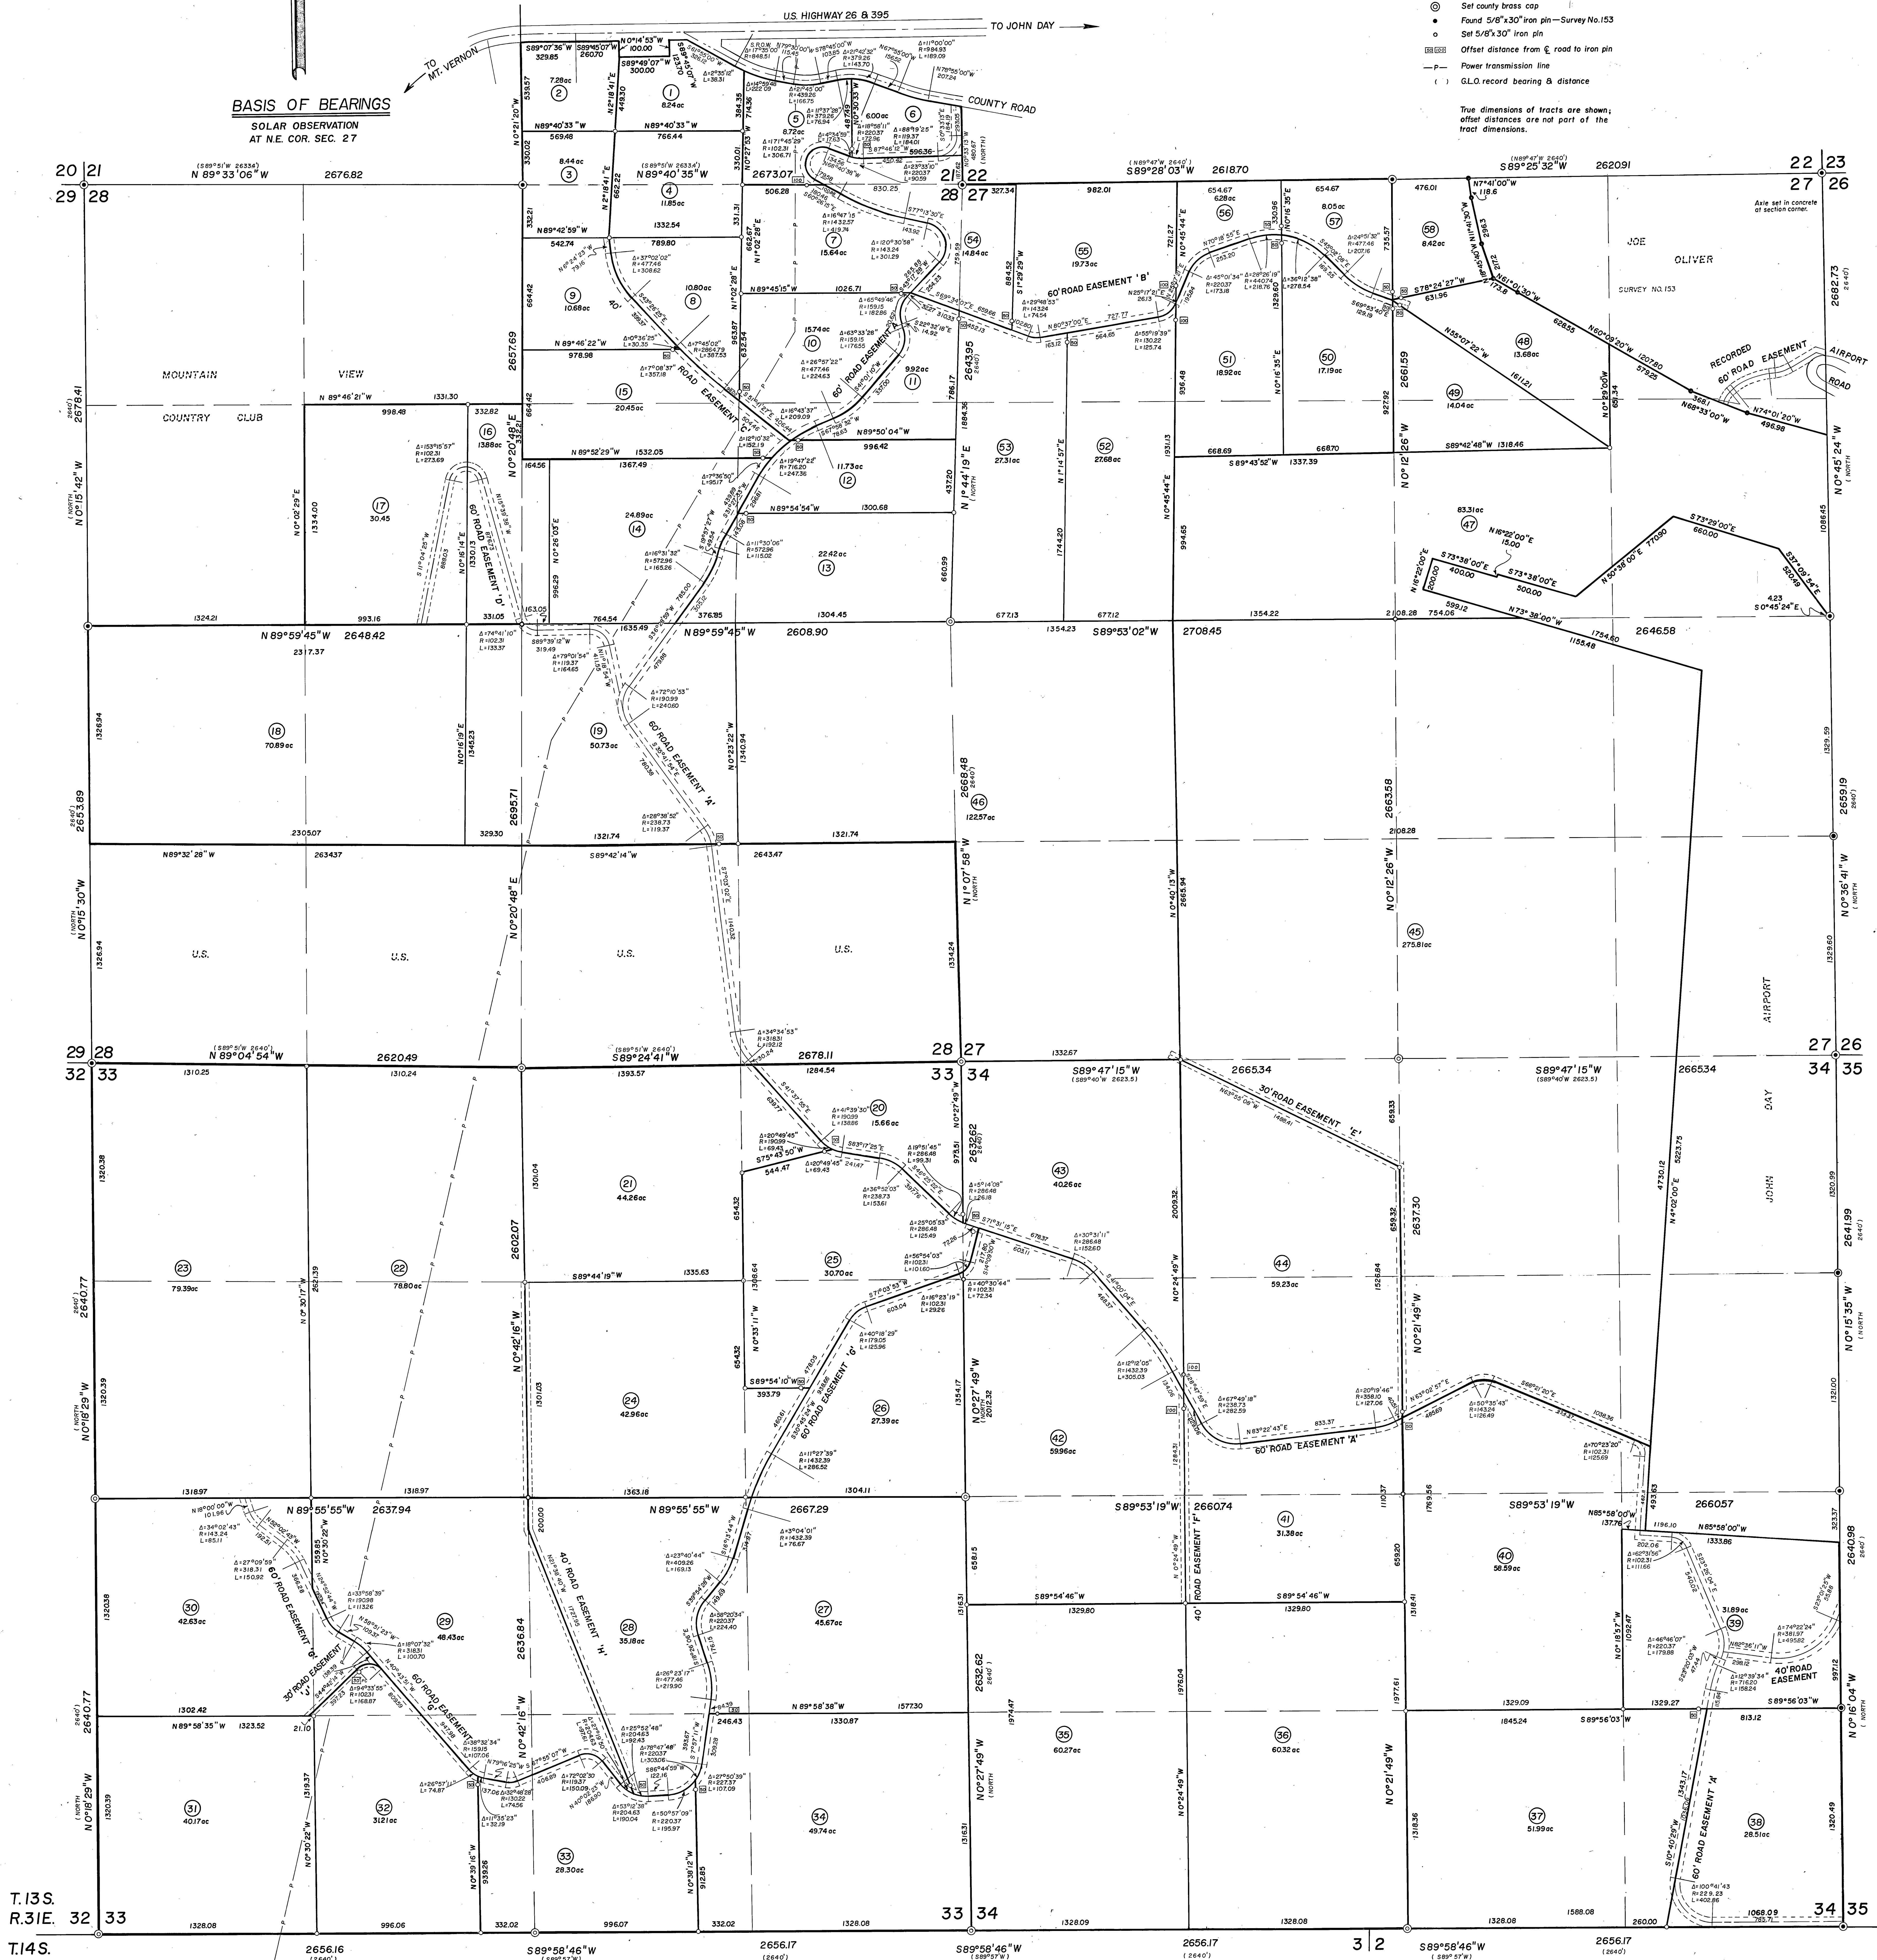

REFERENCE DATA

SURVEY NO. 153, 160, 286,
SURVEY NO. 297, 304, 310.
CORNER REMONUMENTATION RECORDS.

RECEIVED AND
FILED

DEC 21 1975
GRANT COUNTY CLERK'S OFFICE

REGISTERED
PROFESSIONAL
LAND SURVEYOR

Robert D. Baggett

BAGETT, GRIFFITH & ASSOCIATES
John Day, Oregon

TRACTS SITUATED IN
SECTIONS 21, 27, 28, 33, & 34

T.13S, R.31E, W.M.

GRANT COUNTY, OREGON

SURVEYED FOR
R.D. INVESTMENT, INC.

SURVEYED BY
R.D.B.

Scale: 1"=300'
Drawn by: C.M. & R.B. 1973

MAP OF SURVEY NO. 324