


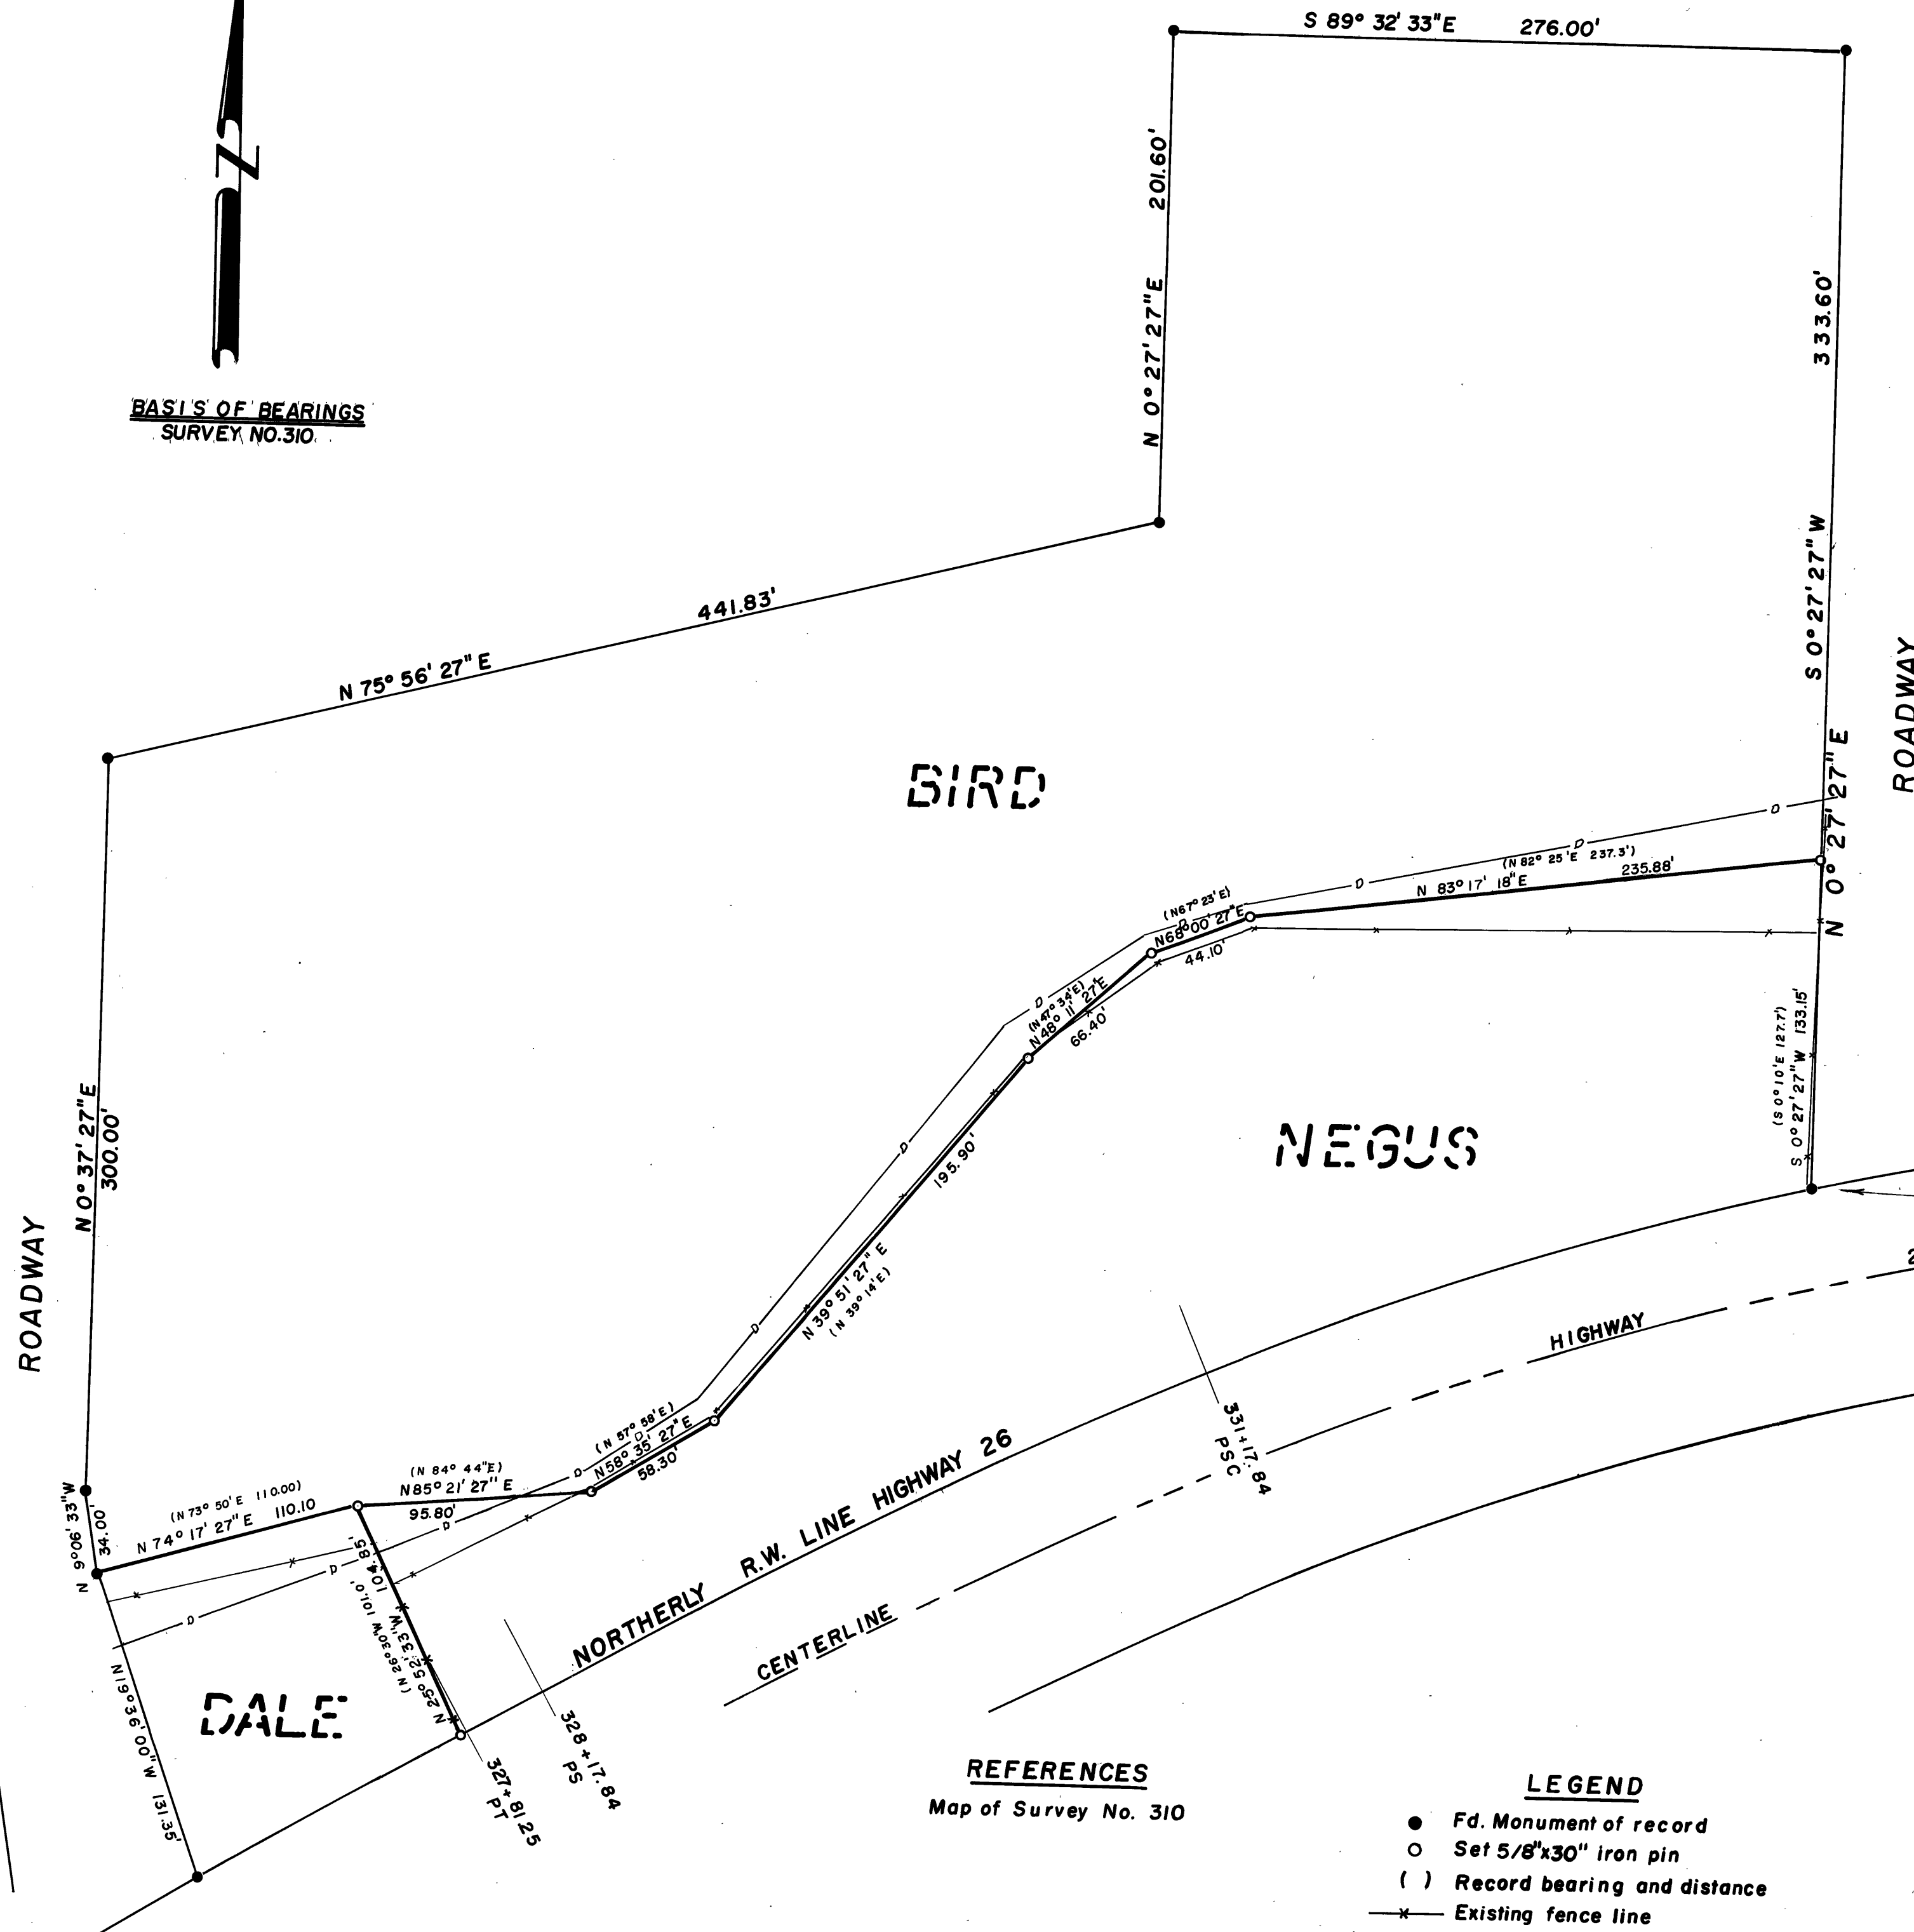

BASIS OF BEARINGS
SURVEY NO. 310



RECEIVED AND
FILED
MAR 1 1974
JOHN LIVEIRA, County Clerk
By _____ Deputy

POINT BEING
896.37 FT. NORTH, 2420.88 FT. EAST
OF THE SW CORNER SECTION 21,
TWP. 13S., R. 31E., W.M..

REGISTERED
PROFESSIONAL
LAND SURVEYOR

Robert D. Baggett
OREGON
JULY 12, 1963
ROBERT D. BAGGETT
598

REFERENCES
Map of Survey No. 310

LEGEND
● Fd. Monument of record
○ Set 5/8"x30" iron pin
() Record bearing and distance
-x- Existing fence line
-D- Existing irrigation ditch

BAGETT, GRIFFITH & ASSOCIATES John Day, Oregon Map of Survey		
PARCELS OF LAND SITUATED IN THE SE 1/4, SW 1/4, SEC. 21, TWP. 13S., R. 31E., W.M. GRANT COUNTY, OREGON		
SURVEYED FOR	EUGENE A. NEGUS	
SURVEYED BY	D.I.G., JSP	1/15/74
Scale: 1"=50'	Drawn by: D.I.G.	1/16/74