


MAJOR LAND PARTITION

Approvals
William T. Morin 10/2/74
Planning Commission date

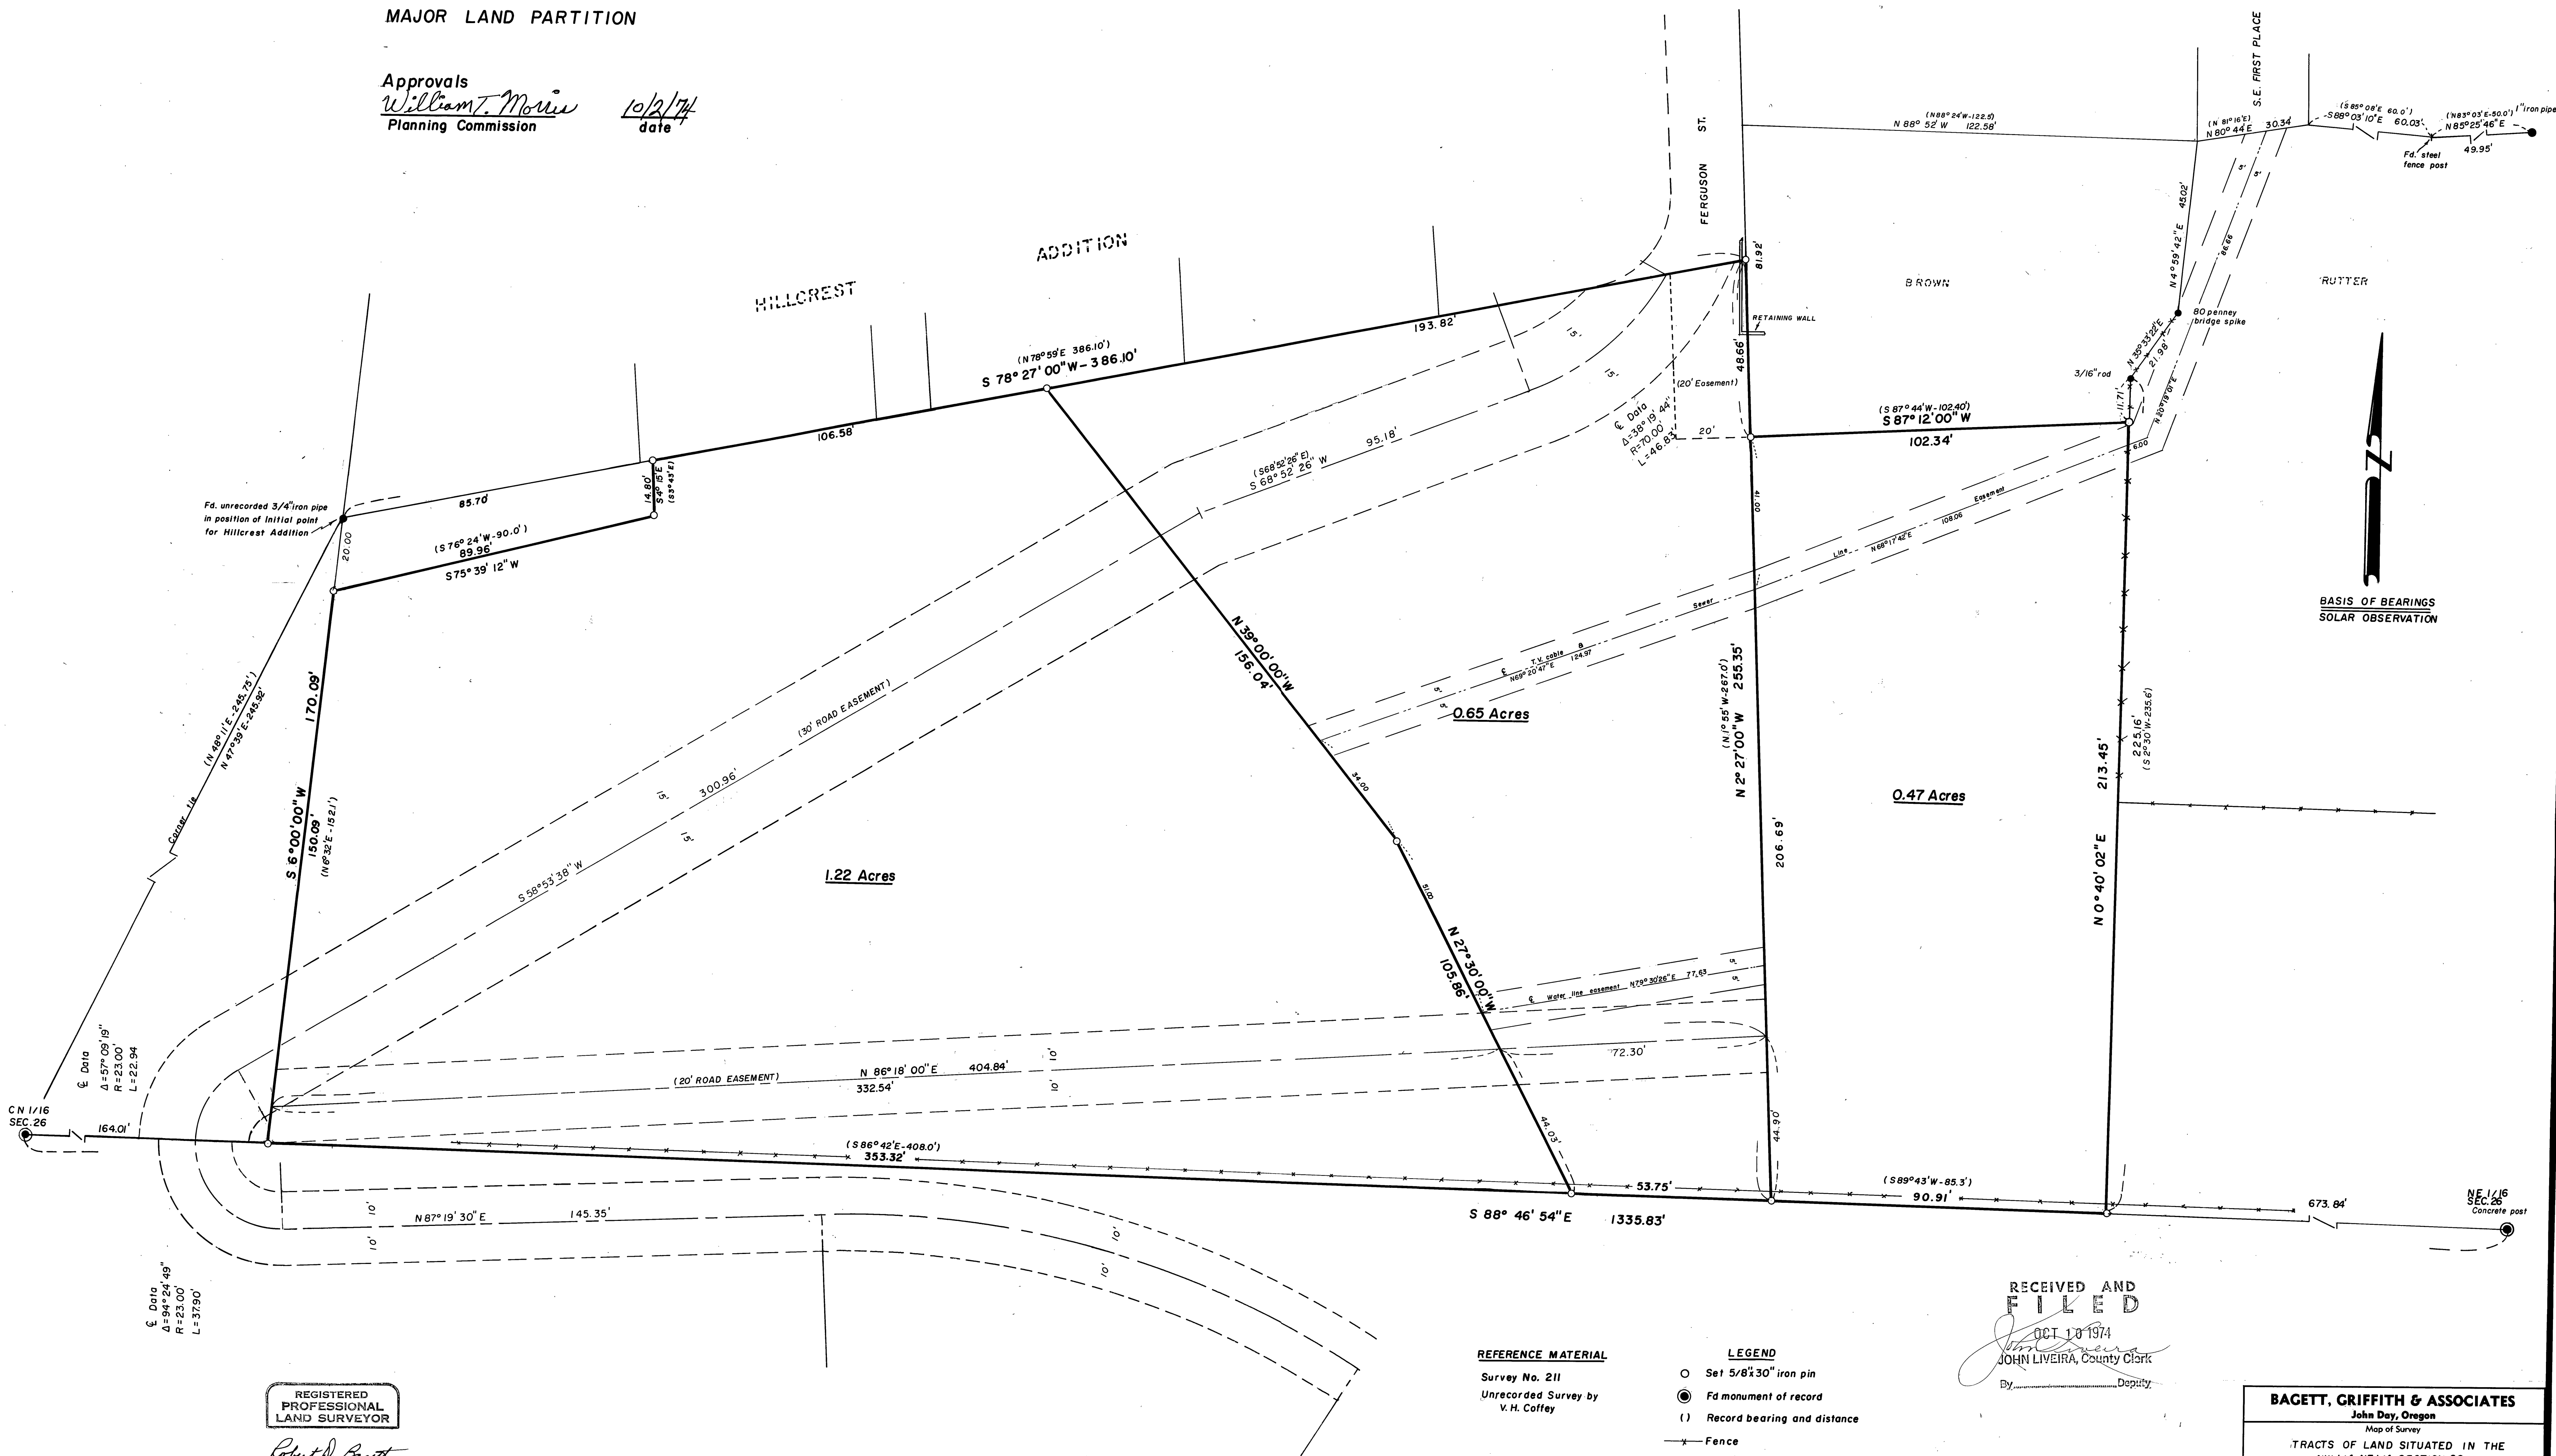

REGISTERED
PROFESSIONAL
LAND SURVEYOR

Robert D. Baggett
OREGON
JULY 12, 1963
ROBERT D. BAGGETT
538

REFERENCE MATERIAL
Survey No. 211
Unrecorded Survey by
V. H. Coffey

LEGEND
○ Set 5/8"x30" iron pin
● Fd monument of record
() Record bearing and distance
- - - Fence
● Fd. Unrecorded monument

RECEIVED AND
FILED
OCT 10 1974
JOHN LIVEIRA, County Clerk
By _____ Deputy

BAGETT, GRIFFITH & ASSOCIATES John Day, Oregon Map of Survey		
TRACTS OF LAND SITUATED IN THE NW 1/4 NE 1/4, SECTION 26 T. 13 S., R. 31 E., W. M. CITY of JOHN DAY GRANT COUNTY, OREGON		
SURVEYED FOR	ERROL MONTAGUE	
SURVEYED BY	R.D.B., D.I.G., J.S.P.	5/74
Scale: 1" = 20'	Drawn by: J.S.P.	5/74