



ENGINEERING SURVEYING
1230 N.E. 2nd
BEND, ORE.
503-382-7444

GEORGE J. COOK
ENGINEERING

TITLE: SURVEY FOR
U.S. FOREST SERVICE
CONTRACT NO. 004375N
DSN. SCALE: 1" = 500'
DR. W.S.D. DATE: AUG. 8, 1974
CKD. G.J.C. SHEET of

SECTION SURVEY IN

SECTION 32, 33 TOWNSHIP 16 SOUTH, RANGE 26 EAST, W.M.

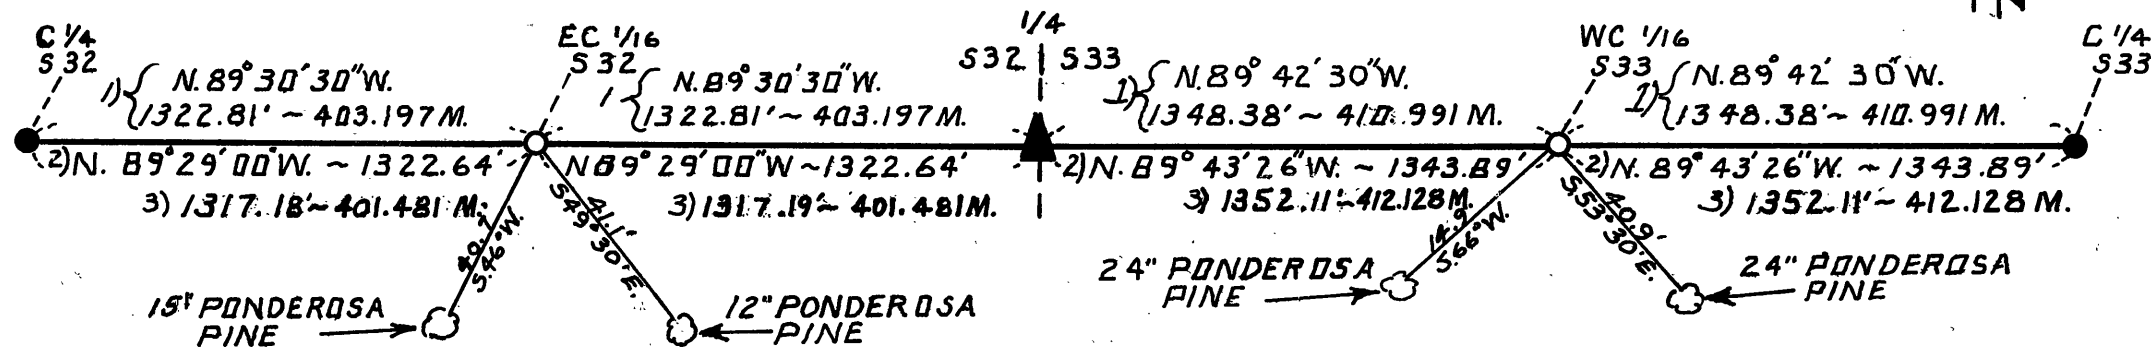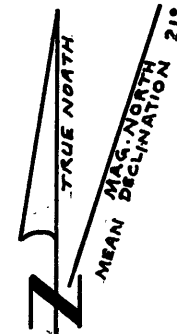

LEGEND

- - FOUND BRASS CAP SET BY M.A. PALMER.
- - BRASS CAP SET FROM SURVEY DATA.
- ▲ - FOUND BRASS CAP - 1960 CADASTRAL SURVEY

NOTE:

- 1) SPLIT ON PLAT.
- 2) COMPUTED FROM PLAT.
- 3) ACTUAL GROUND DISTANCE.

PLAT REFERENCE TO : OCHOCO NATIONAL
FOREST, 1964 LINE SURVEY PROJECT,
SUNFLOWER AREA, SURVEY BY
M.A. PALMER OR. 350

BEARING TREE DISTANCES NOT TO SCALE.



I GEORGE J. COOK, A REGISTERED LAND SURVEYOR
(ENGINEER) IN THE STATE OF OREGON, HEREBY CERTIFY
THAT THIS PLAT IS A TRUE REPRESENTATION OF A
SURVEY I PERFORMED IN JUNE, 1974, FOR THE U.S.
FOREST SERVICE, IN ACCORDANCE WITH THE
STATUTES OF THE STATE OF OREGON AND WITH
THE ARTICLES OF MY CONTRACT.
CONTRACT NO. 004375N

REGISTERED
PROFESSIONAL
LAND SURVEYOR

OREGON
JULY 14, 1961
GEORGE J. COOK
540

/S/ GEORGE J. COOK
REGISTERED LAND SURVEYOR
OREGON LICENSE 540

RECEIVED AND
FILED

SEP 9 1974

JOHN LIVEIRA, County Clerk

By *Petty Howary* Deputy