


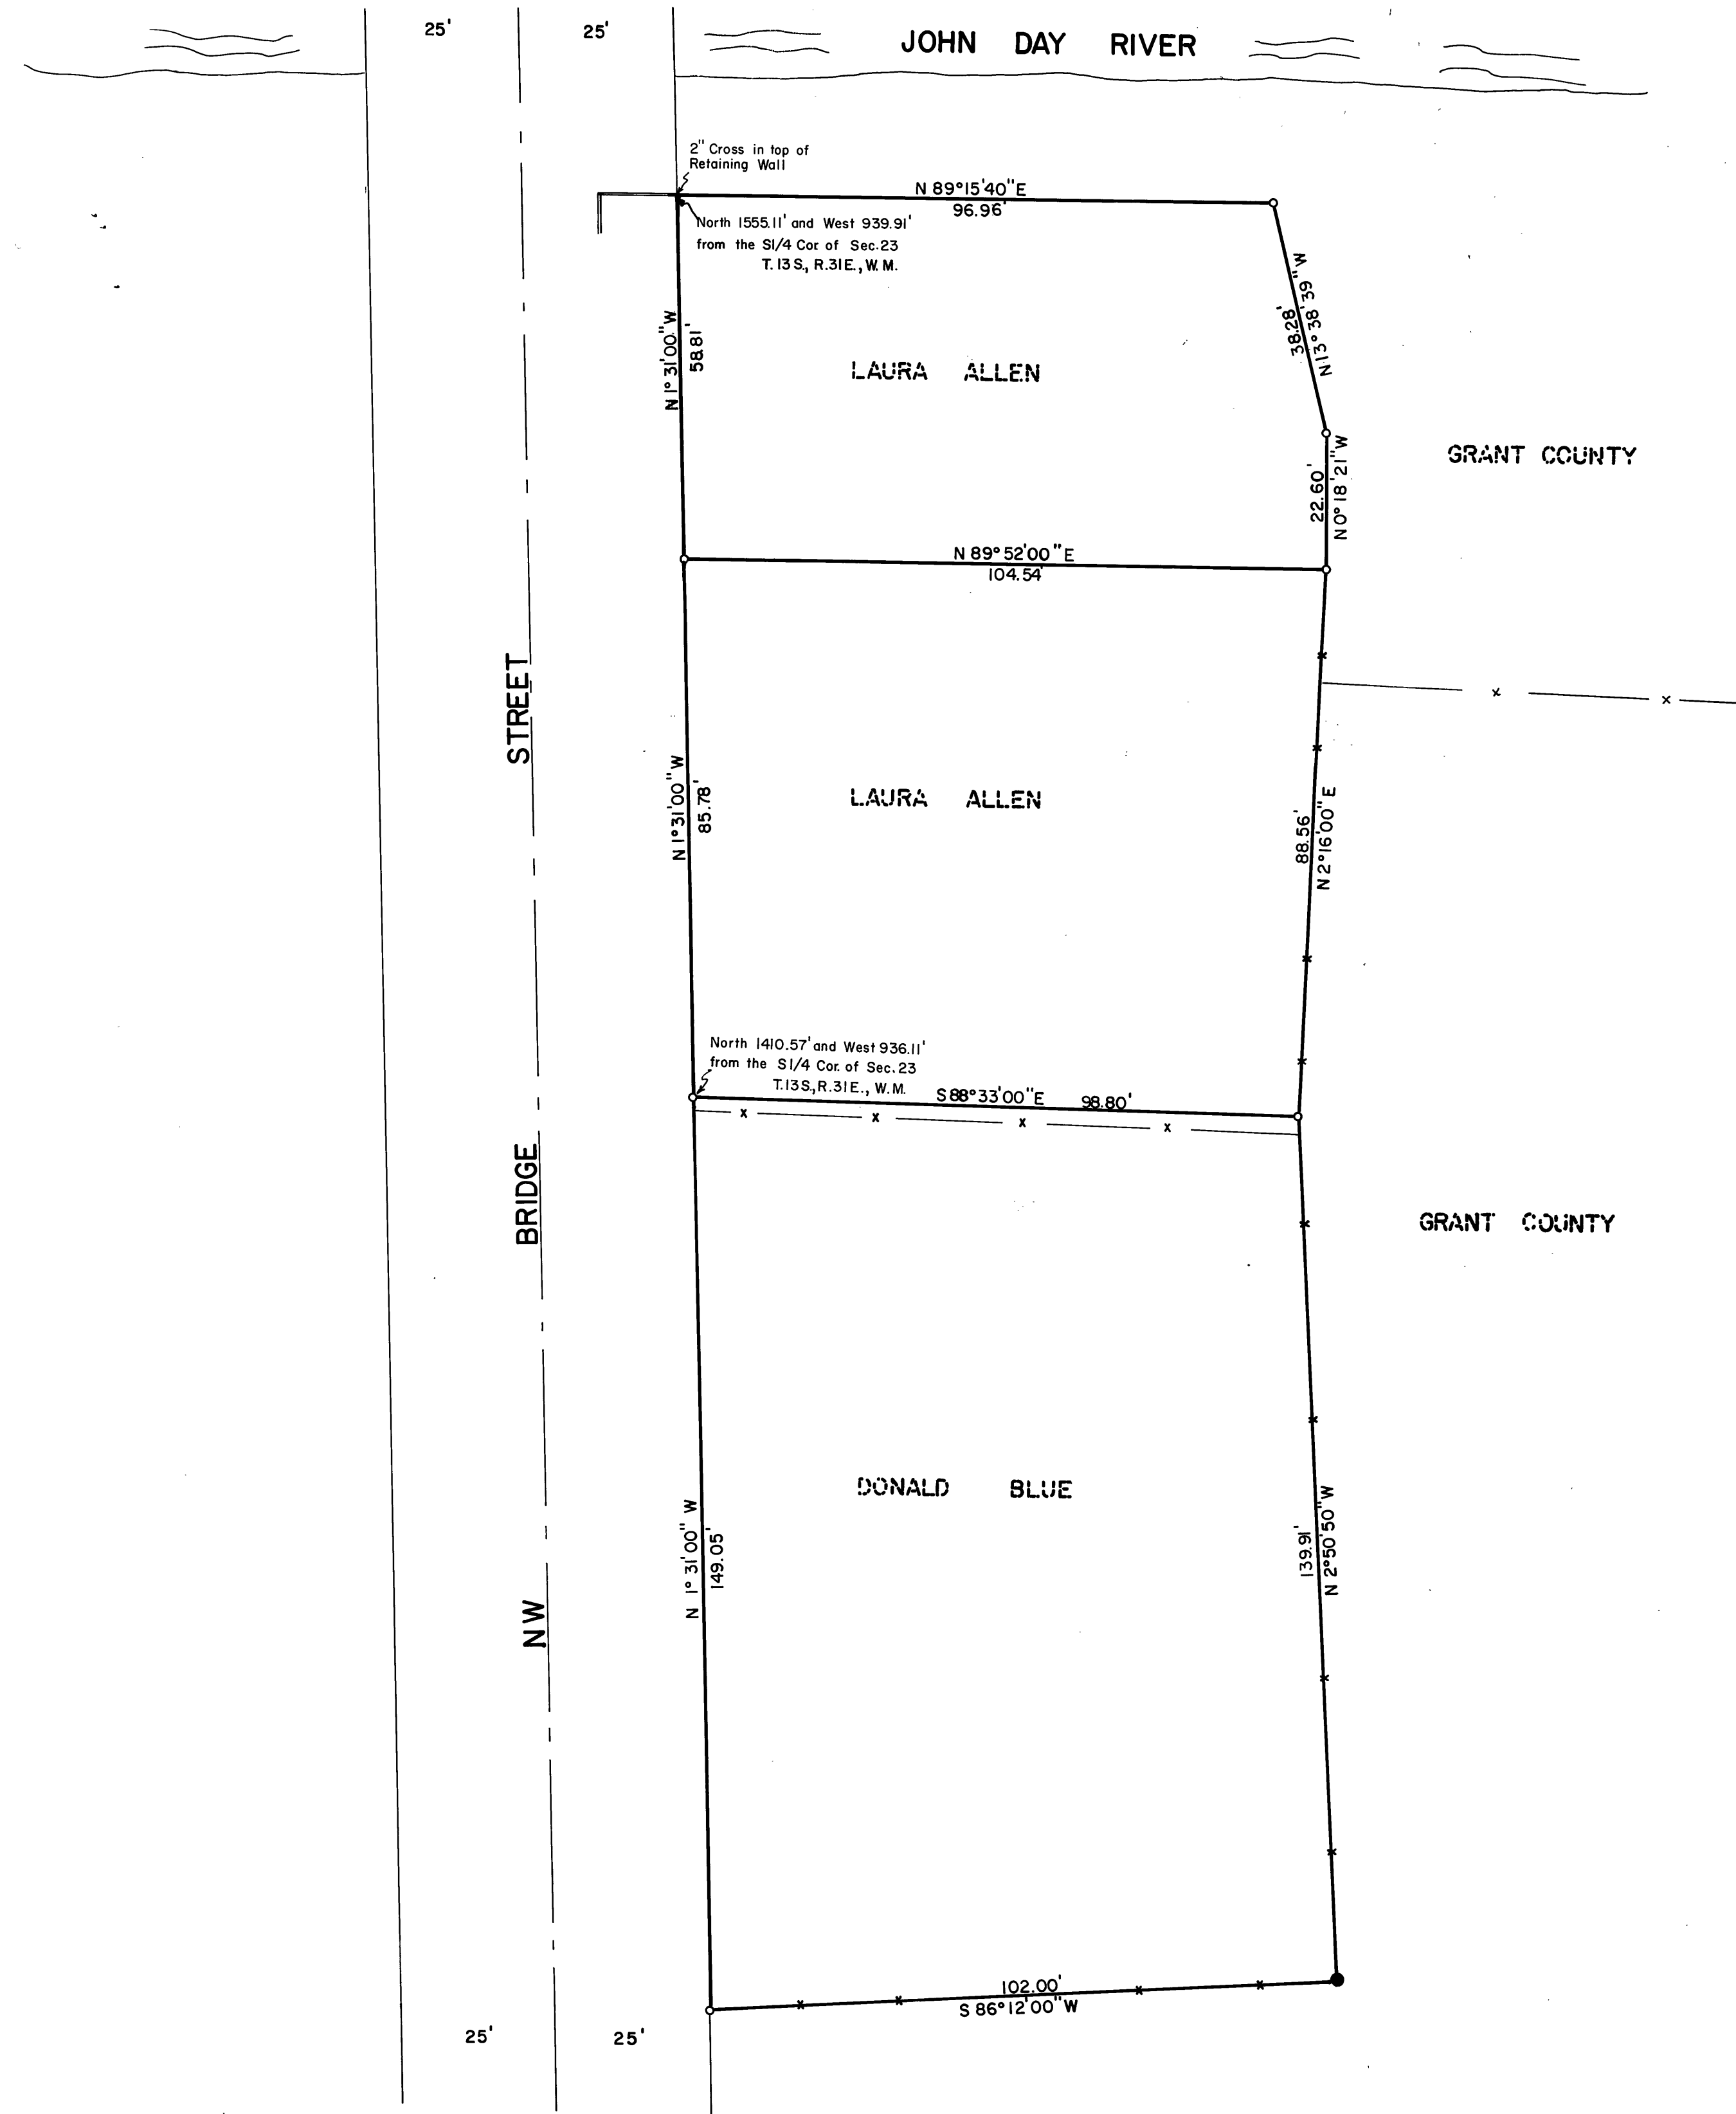

BASIS OF BEARING
SOLAR OBSERVATION

LEGEND

- Set 5/8" x 30" iron pin
- 6" x 5' steel pipe fence post in concrete
- x—x—x Existing fence

RECEIVED AND
FILED

OCT 15 1974

JOHN LAVEIRA, County Clerk

By *Robert D. Baggett* Deputy

REGISTERED
PROFESSIONAL
LAND SURVEYOR

Robert D. Baggett
OREGON
JULY 12, 1953
ROBERT D. BAGGETT
598

BAGETT, GRIFFITH & ASSOCIATES

John Day, Oregon

Map of Survey

Parcels in the City of John Day

in SW1/4 Sec. 23

T.13S., R.31E., W.M.

GRANT COUNTY, OREGON

SURVEYED FOR LAURA ALLEN & DONALD BLUE

SURVEYED BY R.D.B. & D.I.G. & R.B.C. Oct./1974

Scale: 1" = 20' Drawn by: R.B.C. Oct./1974

MAP OF SURVEY NO. 355