

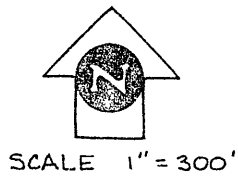


EXHIBIT A

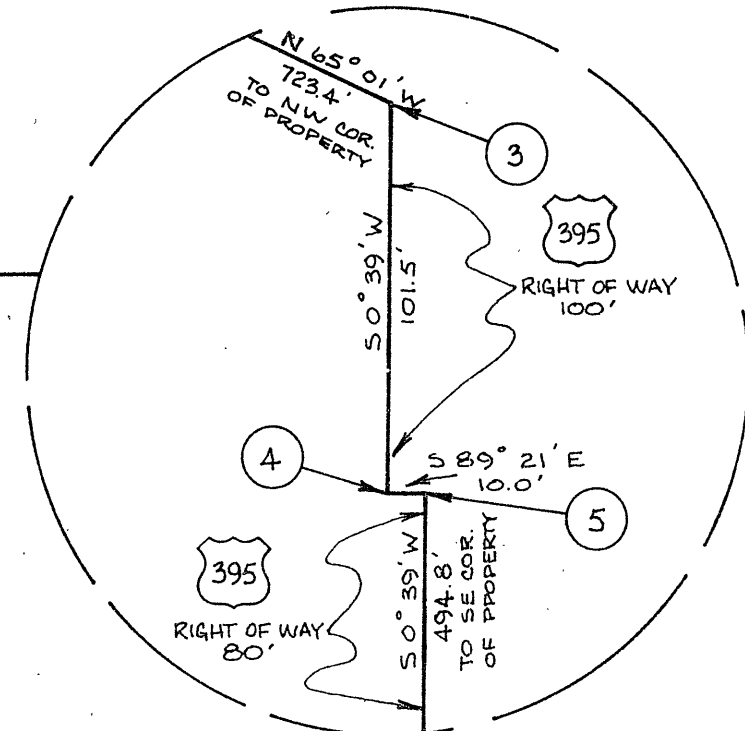


PROPERTY OF JOHN BORGERSON

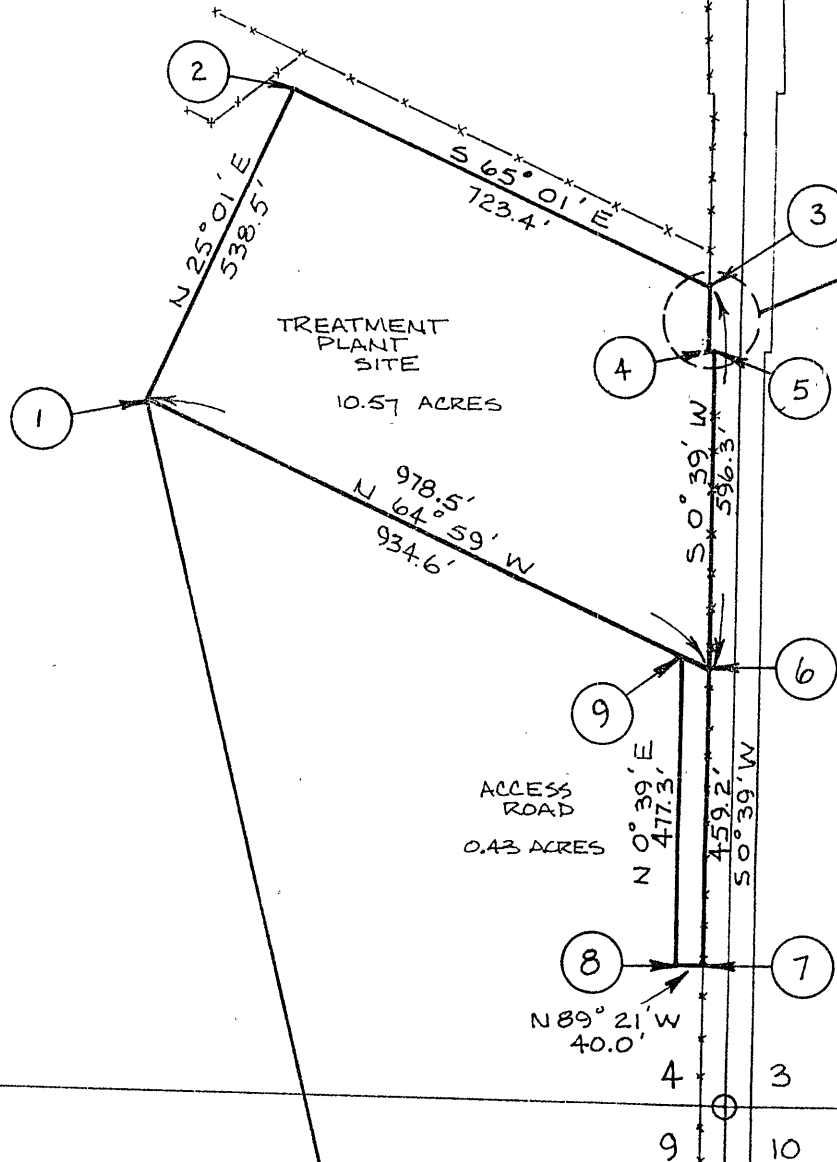

T. 10 S., R. 30 E., W.M.
GRANT COUNTY
SEC 9

NOTE:
BEARING OF LINE (A)-(B)
& 1/4 CORNER RESET
FROM BAGETT & GRIFFITH
SURVEY DATED: 5/68

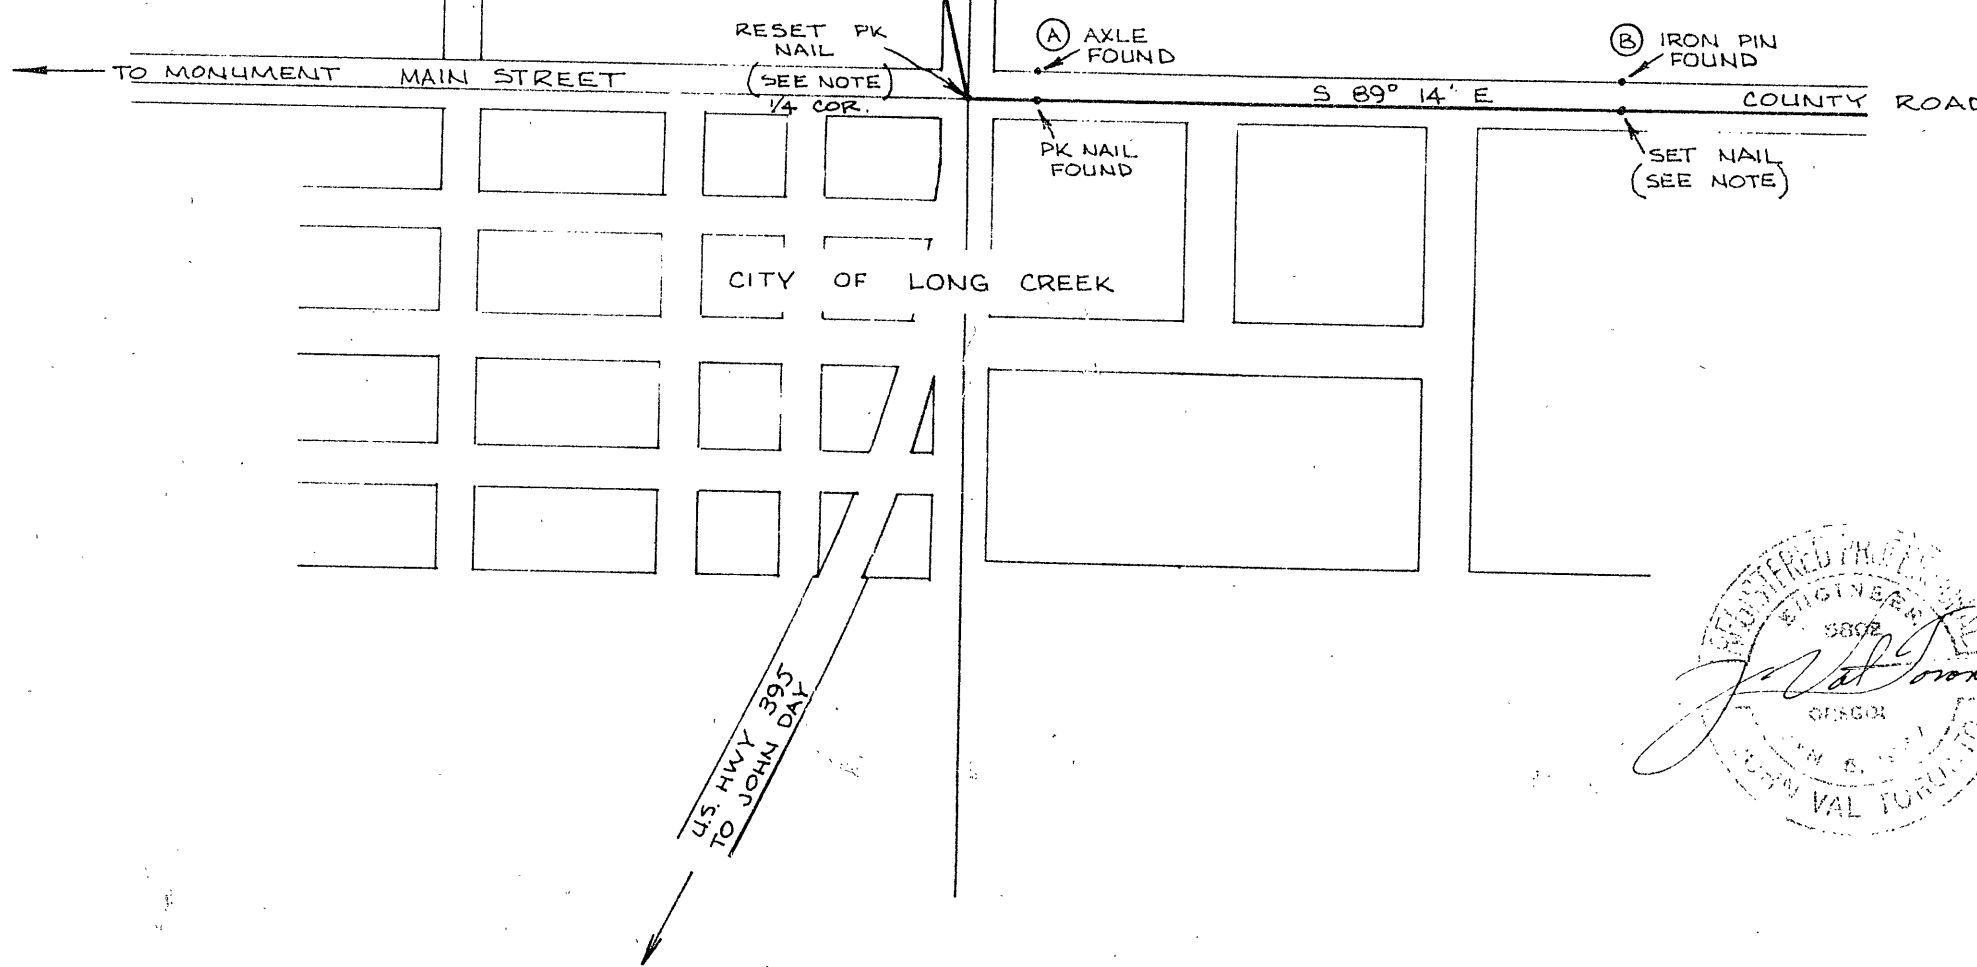

RECEIVED AND
FILED

JUN 13 1975

JOHN LIVEIRA, County Clerk
By *Patty Lowery* Deputy

CITY OF LONG CREEK
GRANT COUNTY
OREGON

TREATMENT PLANT
SITE

DATE: 4/75 SCALE: AS NOTED

J. VAL TORONTO & ASSOC., INC.
CONSULTING ENGINEERS
PENDLETON, OREGON

MAP OF SURVEY NO. 369