


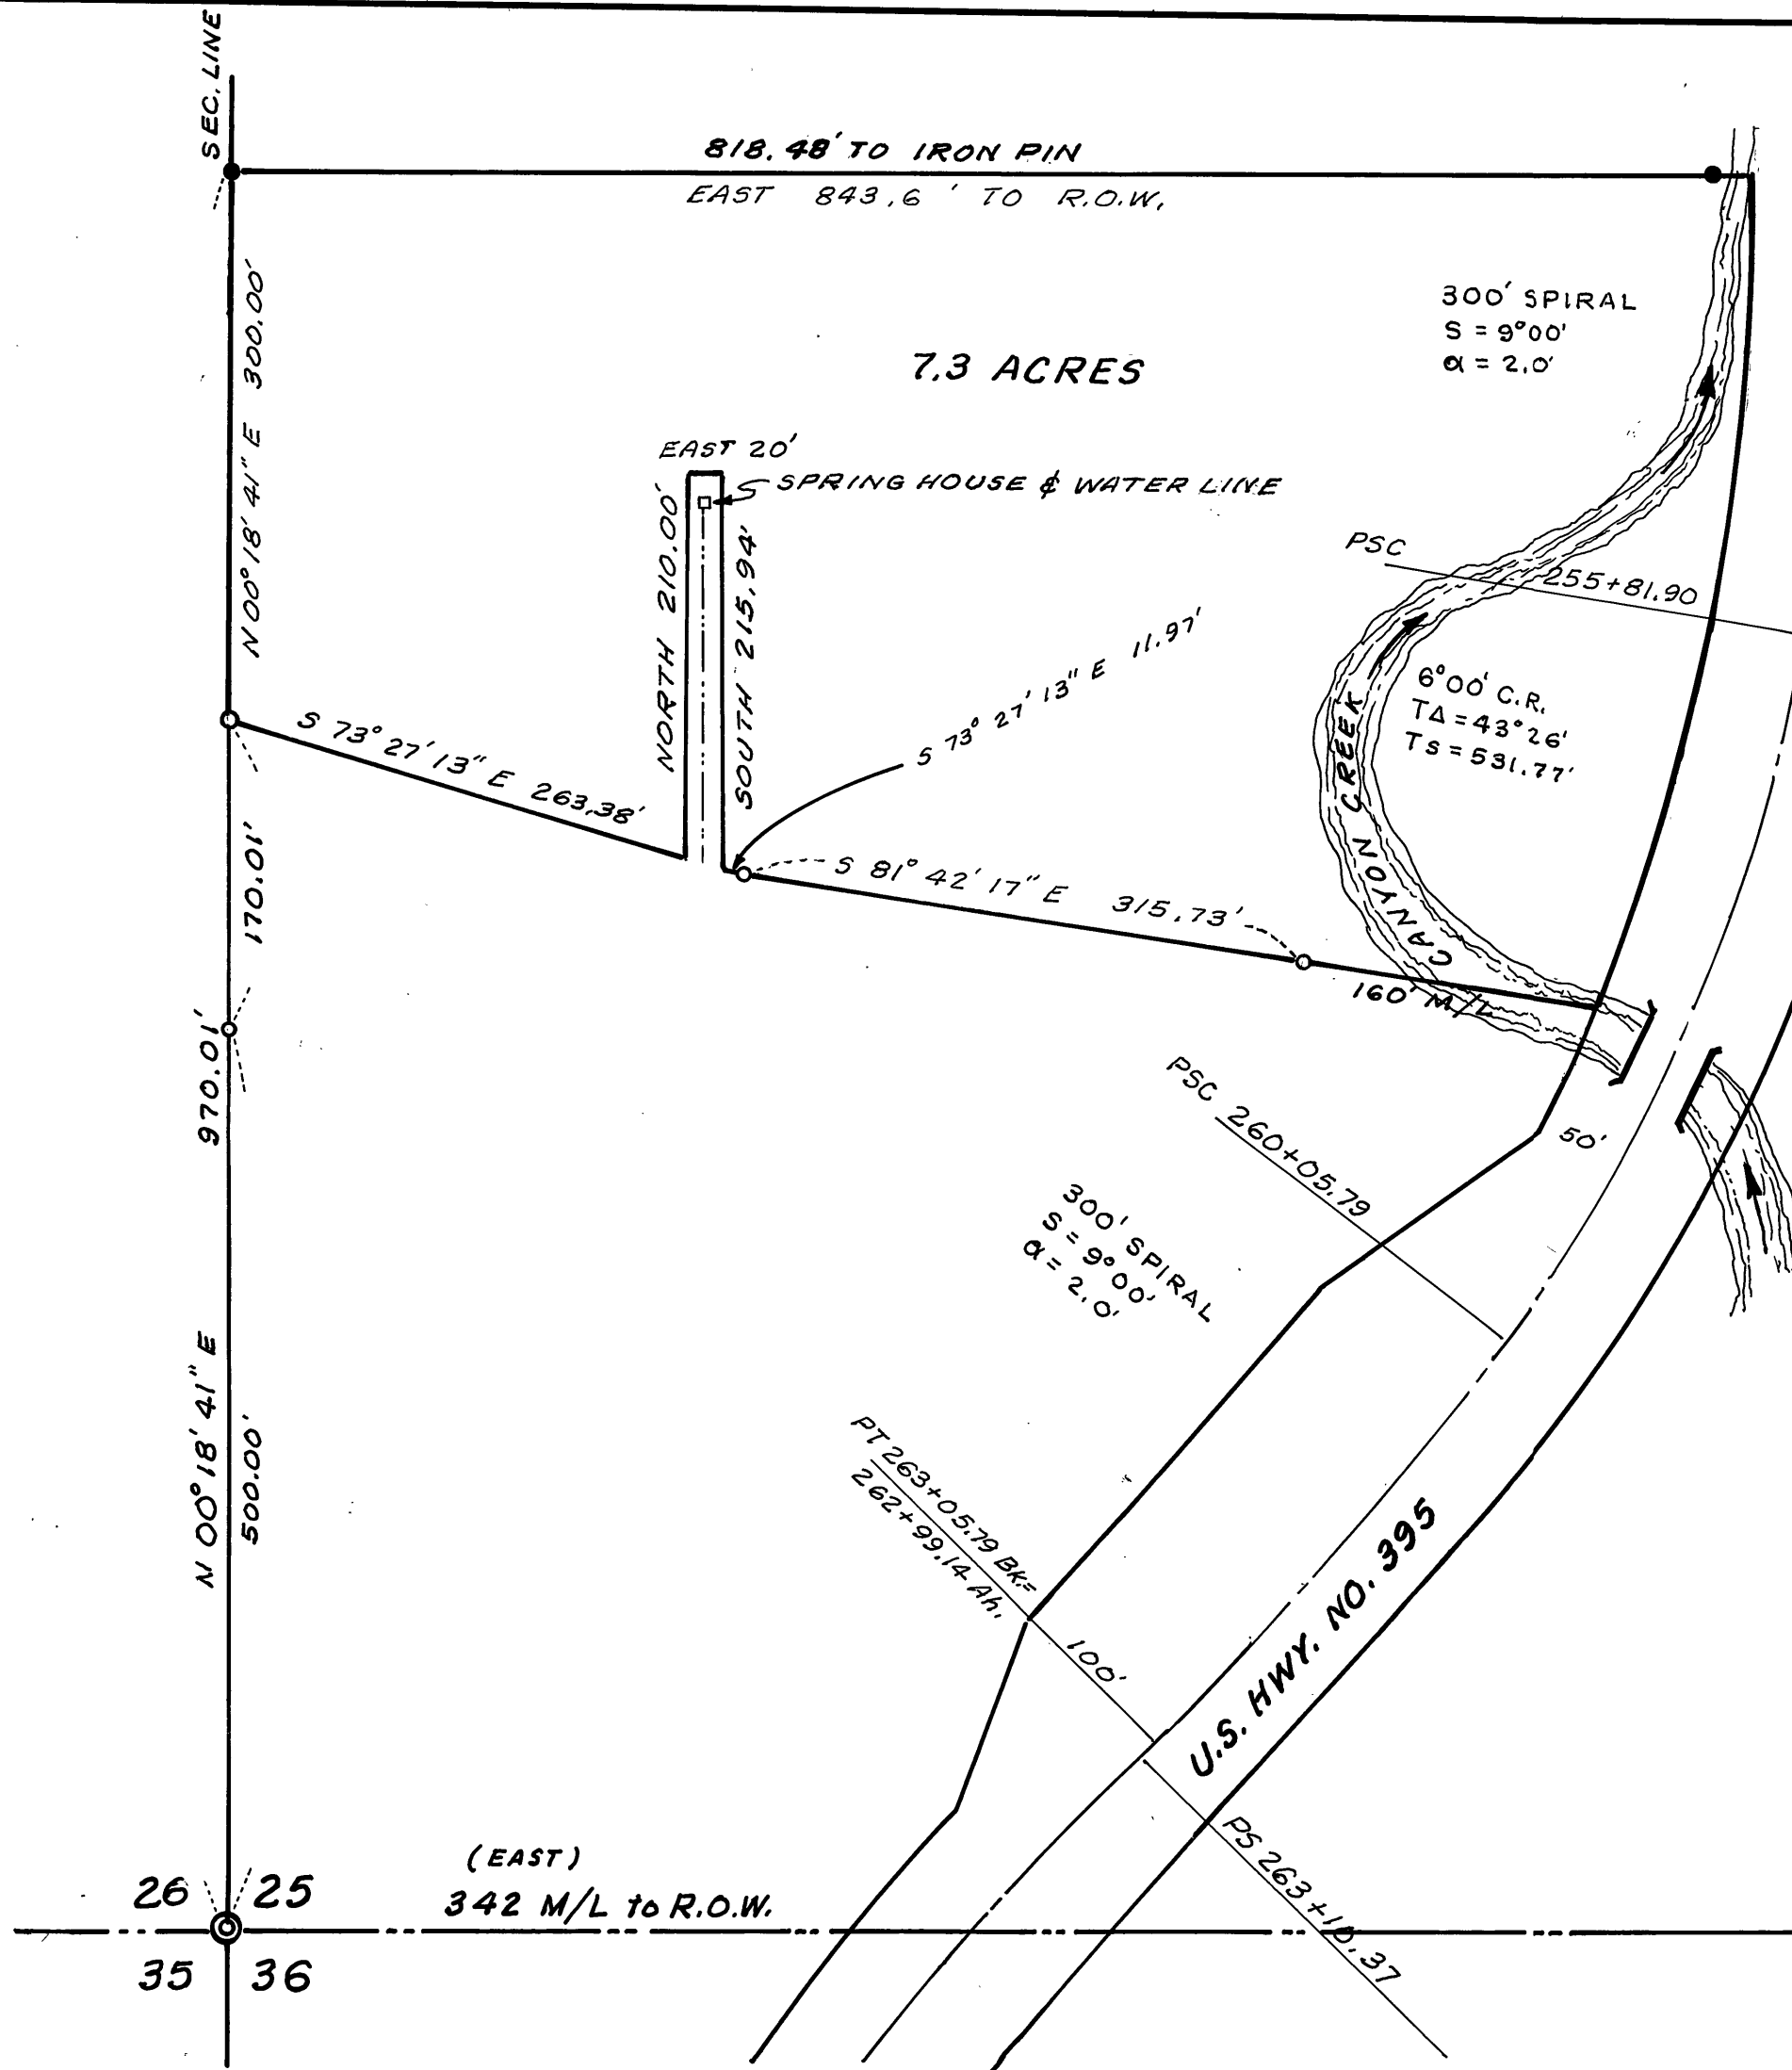

7

BASIS OF BEARINGS
SOLAR OBSERVATION

- LEGEND**
- SET 5/8" x 30" IRON PIN
 - FOUND PIN SET IN SURVEY 262

RECEIVED AND
FILED
JUL 28 1975
John Liveira
JOHN LIVEIRA, County Clerk
Deputy

REGISTERED
PROFESSIONAL
LAND SURVEYOR

Robert D. Bagett

OREGON
JULY 12, 1963
ROBERT D. BAGETT
598

BAGETT, GRIFFITH & ASSOCIATES		
John Day, Oregon		
Map of Survey		
PARCELS SITUATED IN SW 1/4 SW 1/4		
SEC. 25, T 14 S, R 31 E, W. M.		
GRANT COUNTY, OREGON		
SURVEYED FOR	STAN KRASOWSKI	
SURVEYED BY	R.D.B. & T.L.C.	JULY '75
Scale: 1"=100'	Drawn by: T.L.C.	JULY '75

MAP OF SURVEY NO. 373