


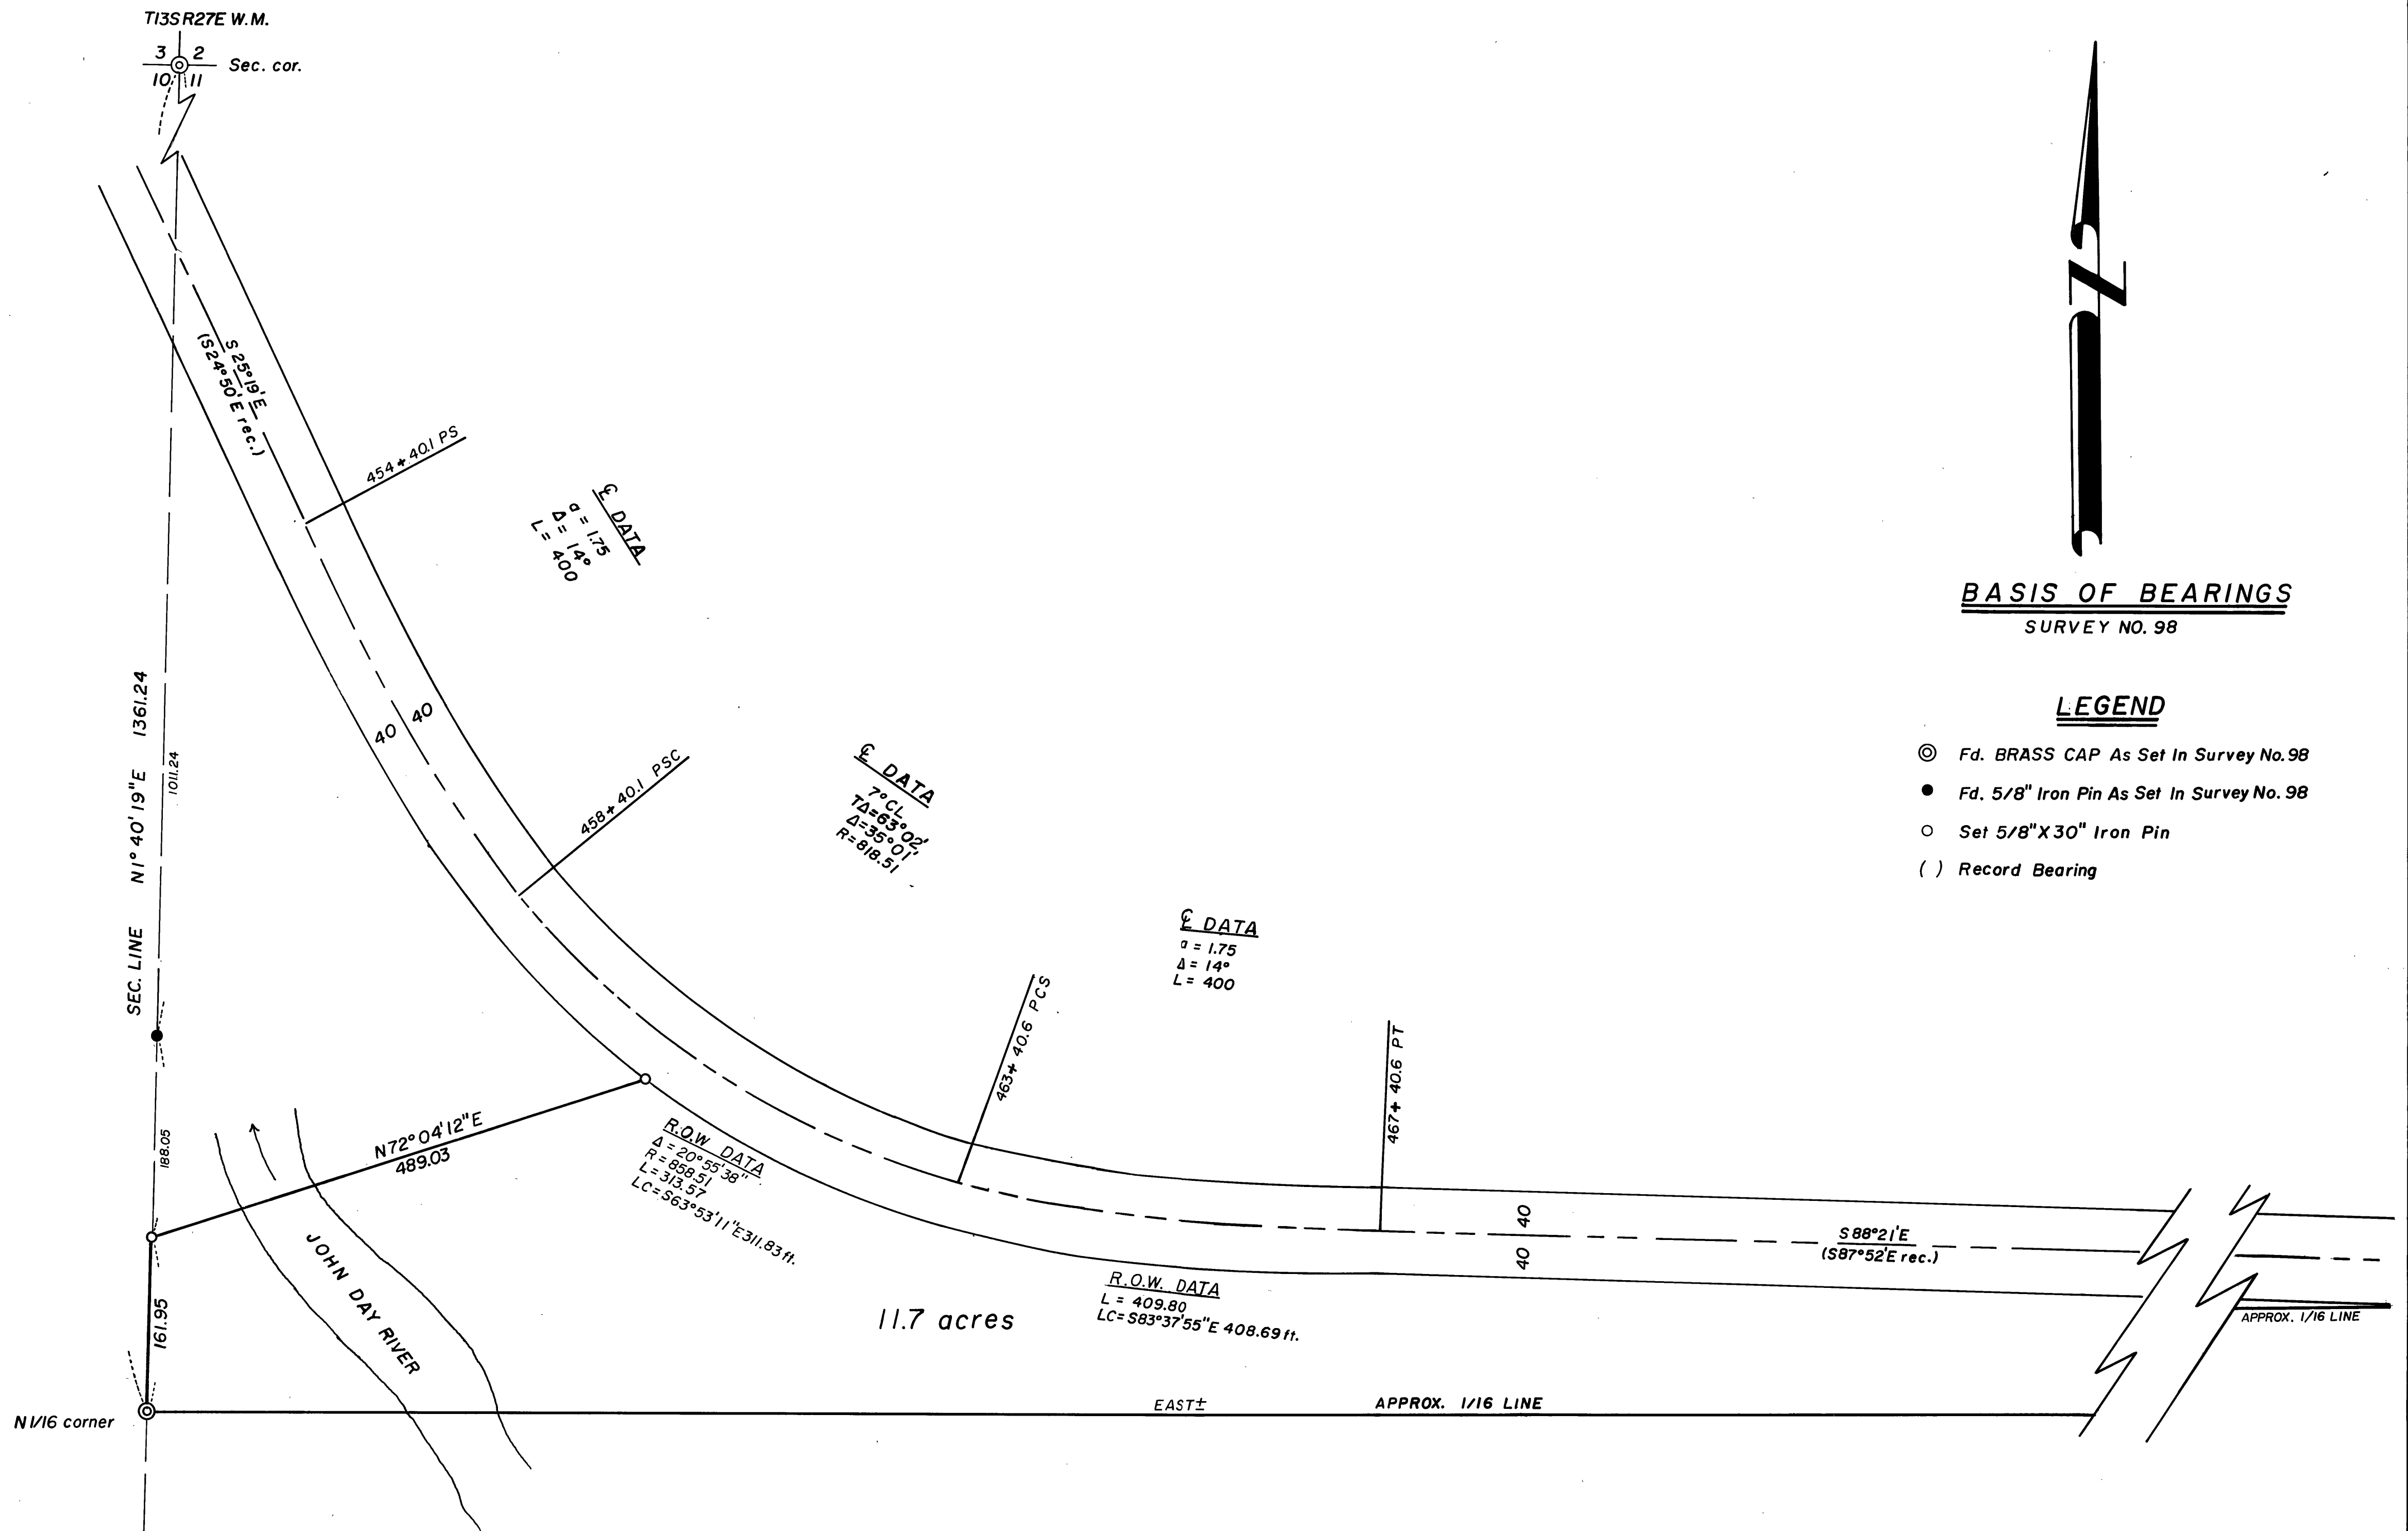

BASIS OF BEARINGS
SURVEY NO. 98

LEGEND

- ⊙ Fd. BRASS CAP As Set In Survey No. 98
- Fd. 5/8" Iron Pin As Set In Survey No. 98
- Set 5/8" X 30" Iron Pin
- () Record Bearing

REFERENCE MATERIAL

O.S.H.D. DRAWING NO. 4B-26-9
SURVEY NO. 98

RECEIVED AND
FILED
JUL 13 1975
JOHN P. LUCAS
County Clerk
Depot

REGISTERED
PROFESSIONAL
LAND SURVEYOR
ROBERT D. BAGGETT
590

BAGETT, GRIFFITH & ASSOCIATES

John Day, Oregon
Map of Survey

A TRACT LAND SITUATED IN THE
N1/2 N1/2 SEC. 11 T13S R27E W.M.

GRANT COUNTY, OREGON

SURVEYED FOR	OREGON WILDLIFE COMM.	
SURVEYED BY	R.D.B. — W.G.	10-27-1975
Scale: 1" = 100'	Drawn by: W.G.	10-30-1975