

TRACTS SITUATED IN SEC'S.
19, 28, 29, 30, & 34, T.15S., R.32E., W.M.
GRANT COUNTY, ORE.


LEGEND

- FD. G.C.S. BRASS CAP
- SET G.C.S. BRASS CAP
- SET 5/8"X 30" IRON PIN
- FD. COR. OF H.E.S. 217- SET 5/8"X30" IRON PIN
- () RECORD BEARING & DIST.

REFERENCE MATERIAL:

H.E.S. NO. 217 - SURVEYED IN 1917


ORIG. GOVT. SURVEY - 1881

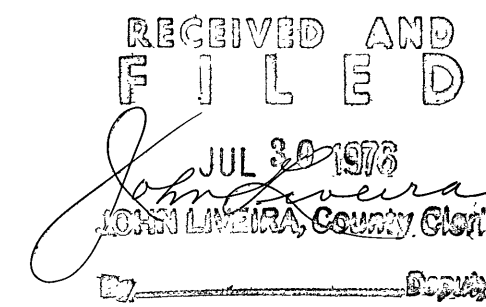

BASIS OF BEARINGS

SOLAR OBSERVATION

BAGETT, GRIFFITH & ASSOCIATES			
John Day, Oregon			
Map of Survey			
GRANT COUNTY, OREGON			
SURVEYED FOR	GRACE WILLIAMS		
SURVEYED BY	R.D.B. & W.G.	2/76-6/76	
Scale: 1"= 500'	Drawn by: W.G.	6/76	

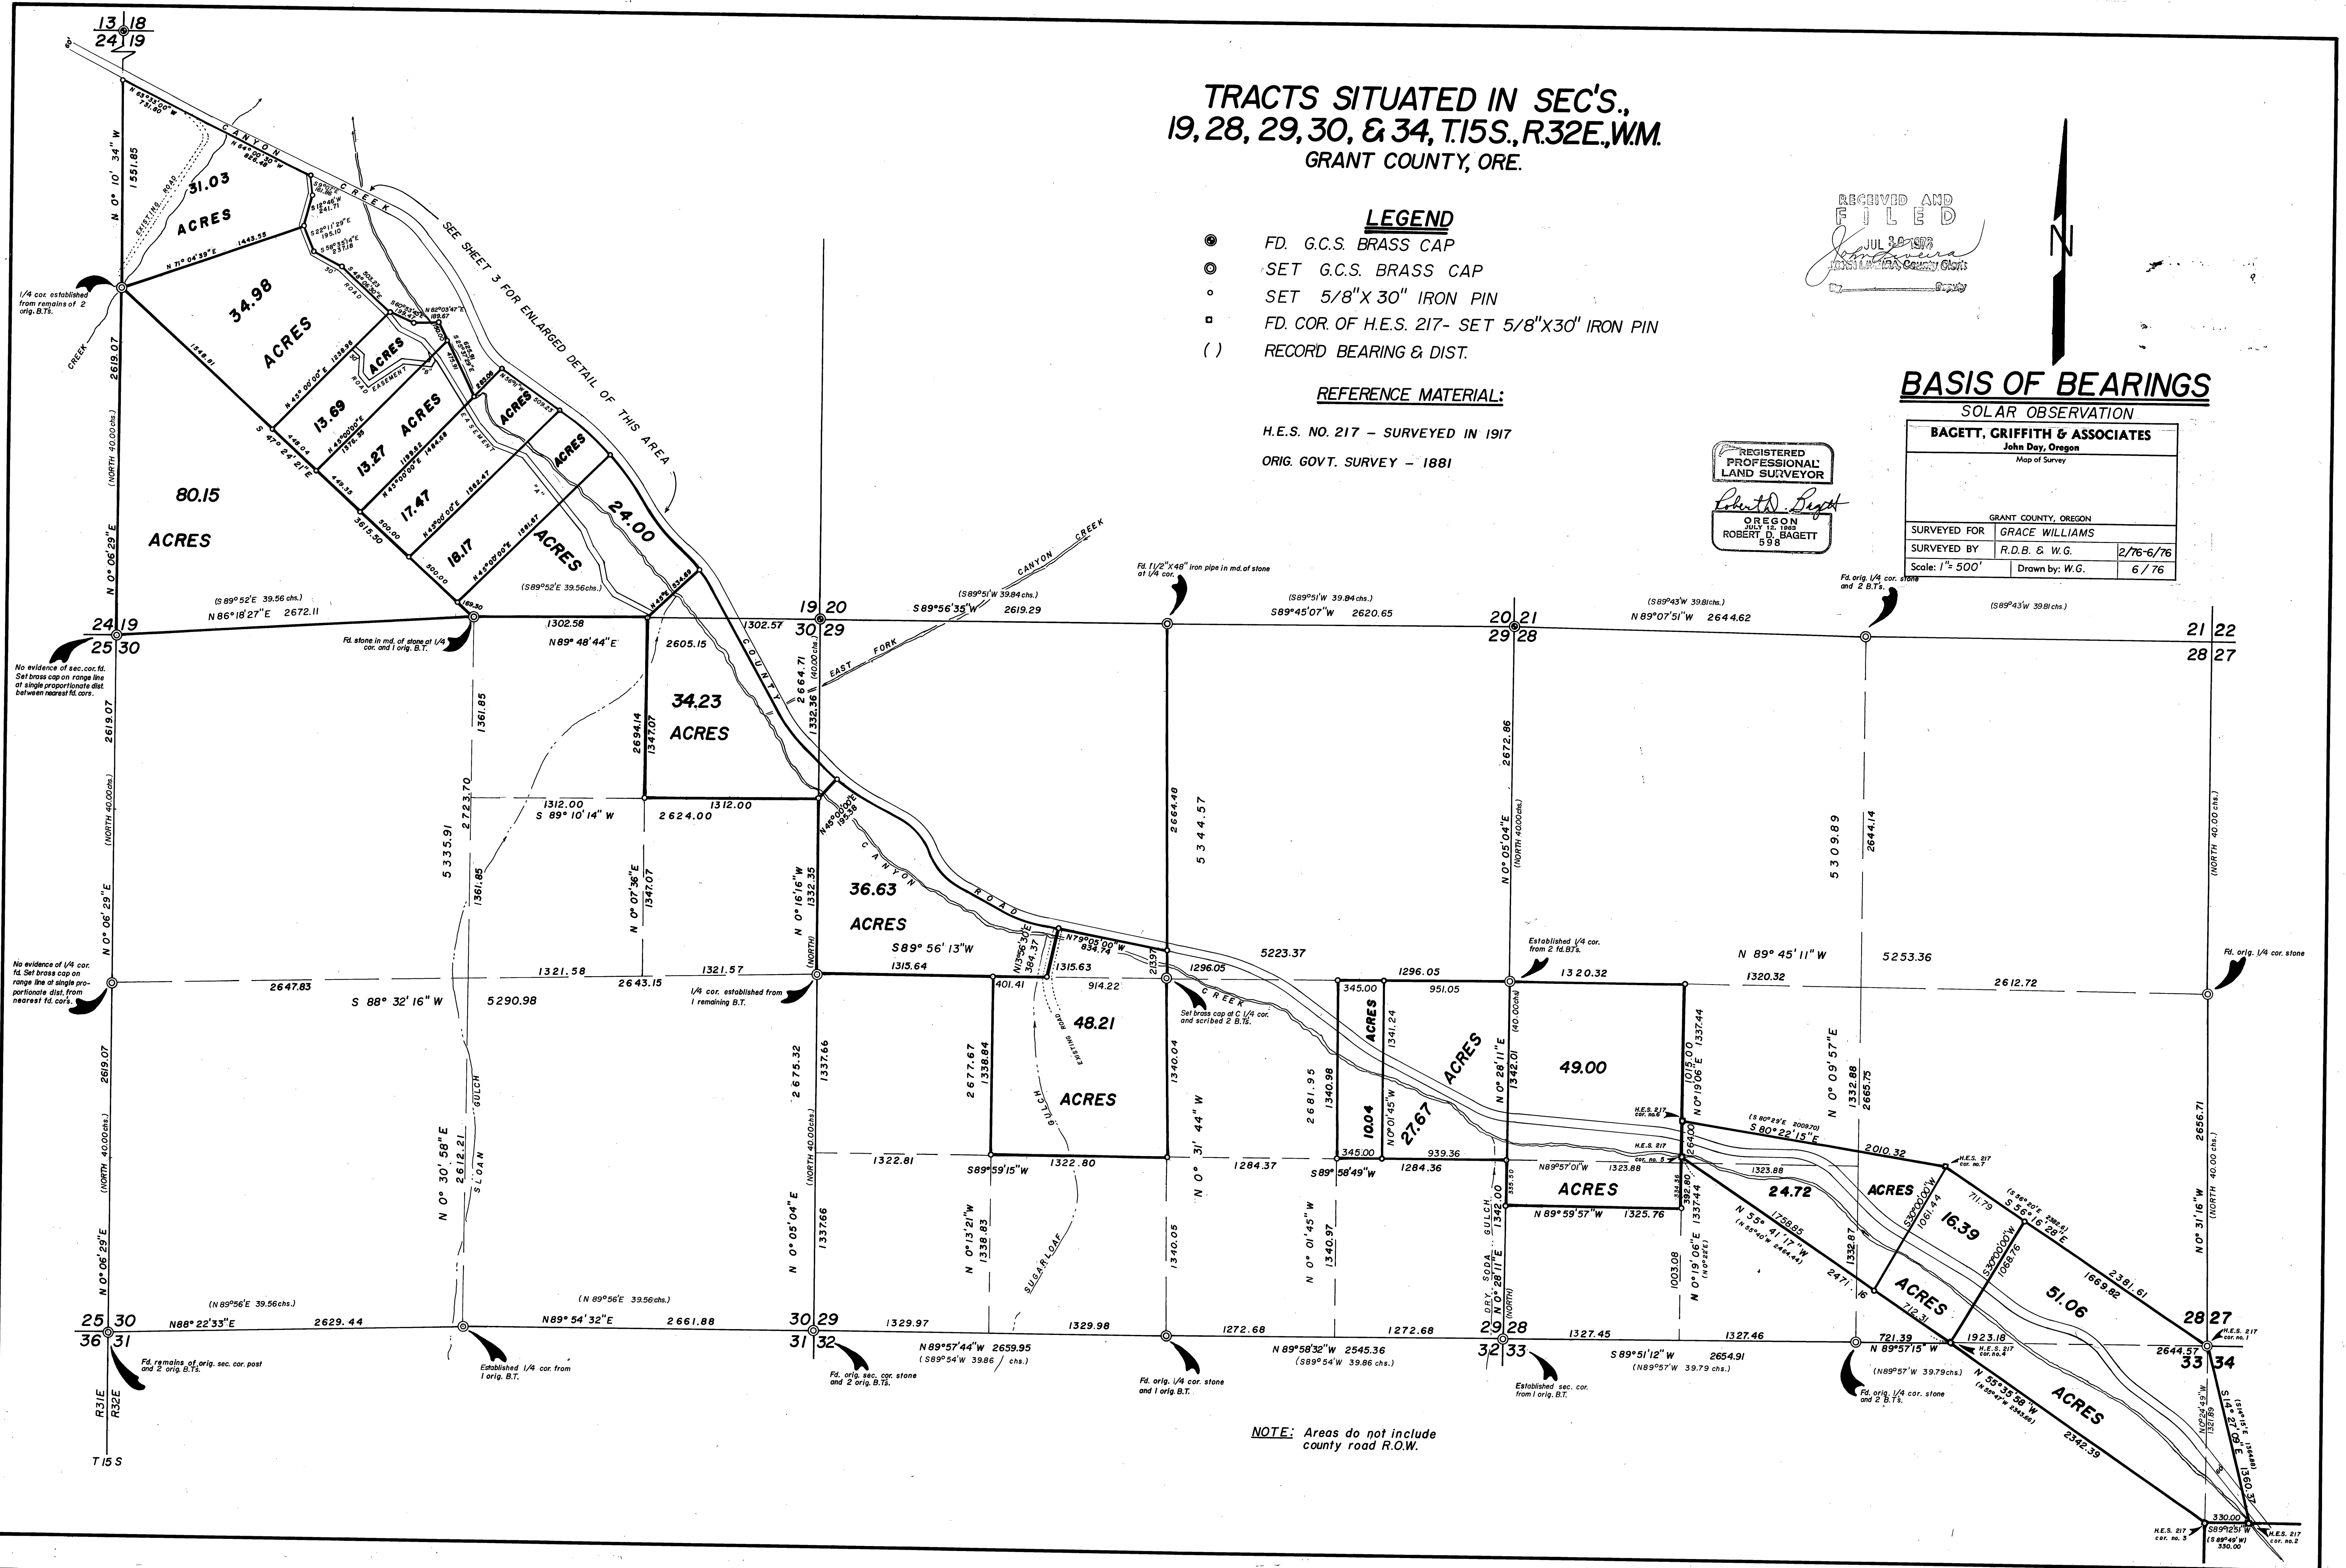

NOTE: Areas do not include county road R.O.W.