


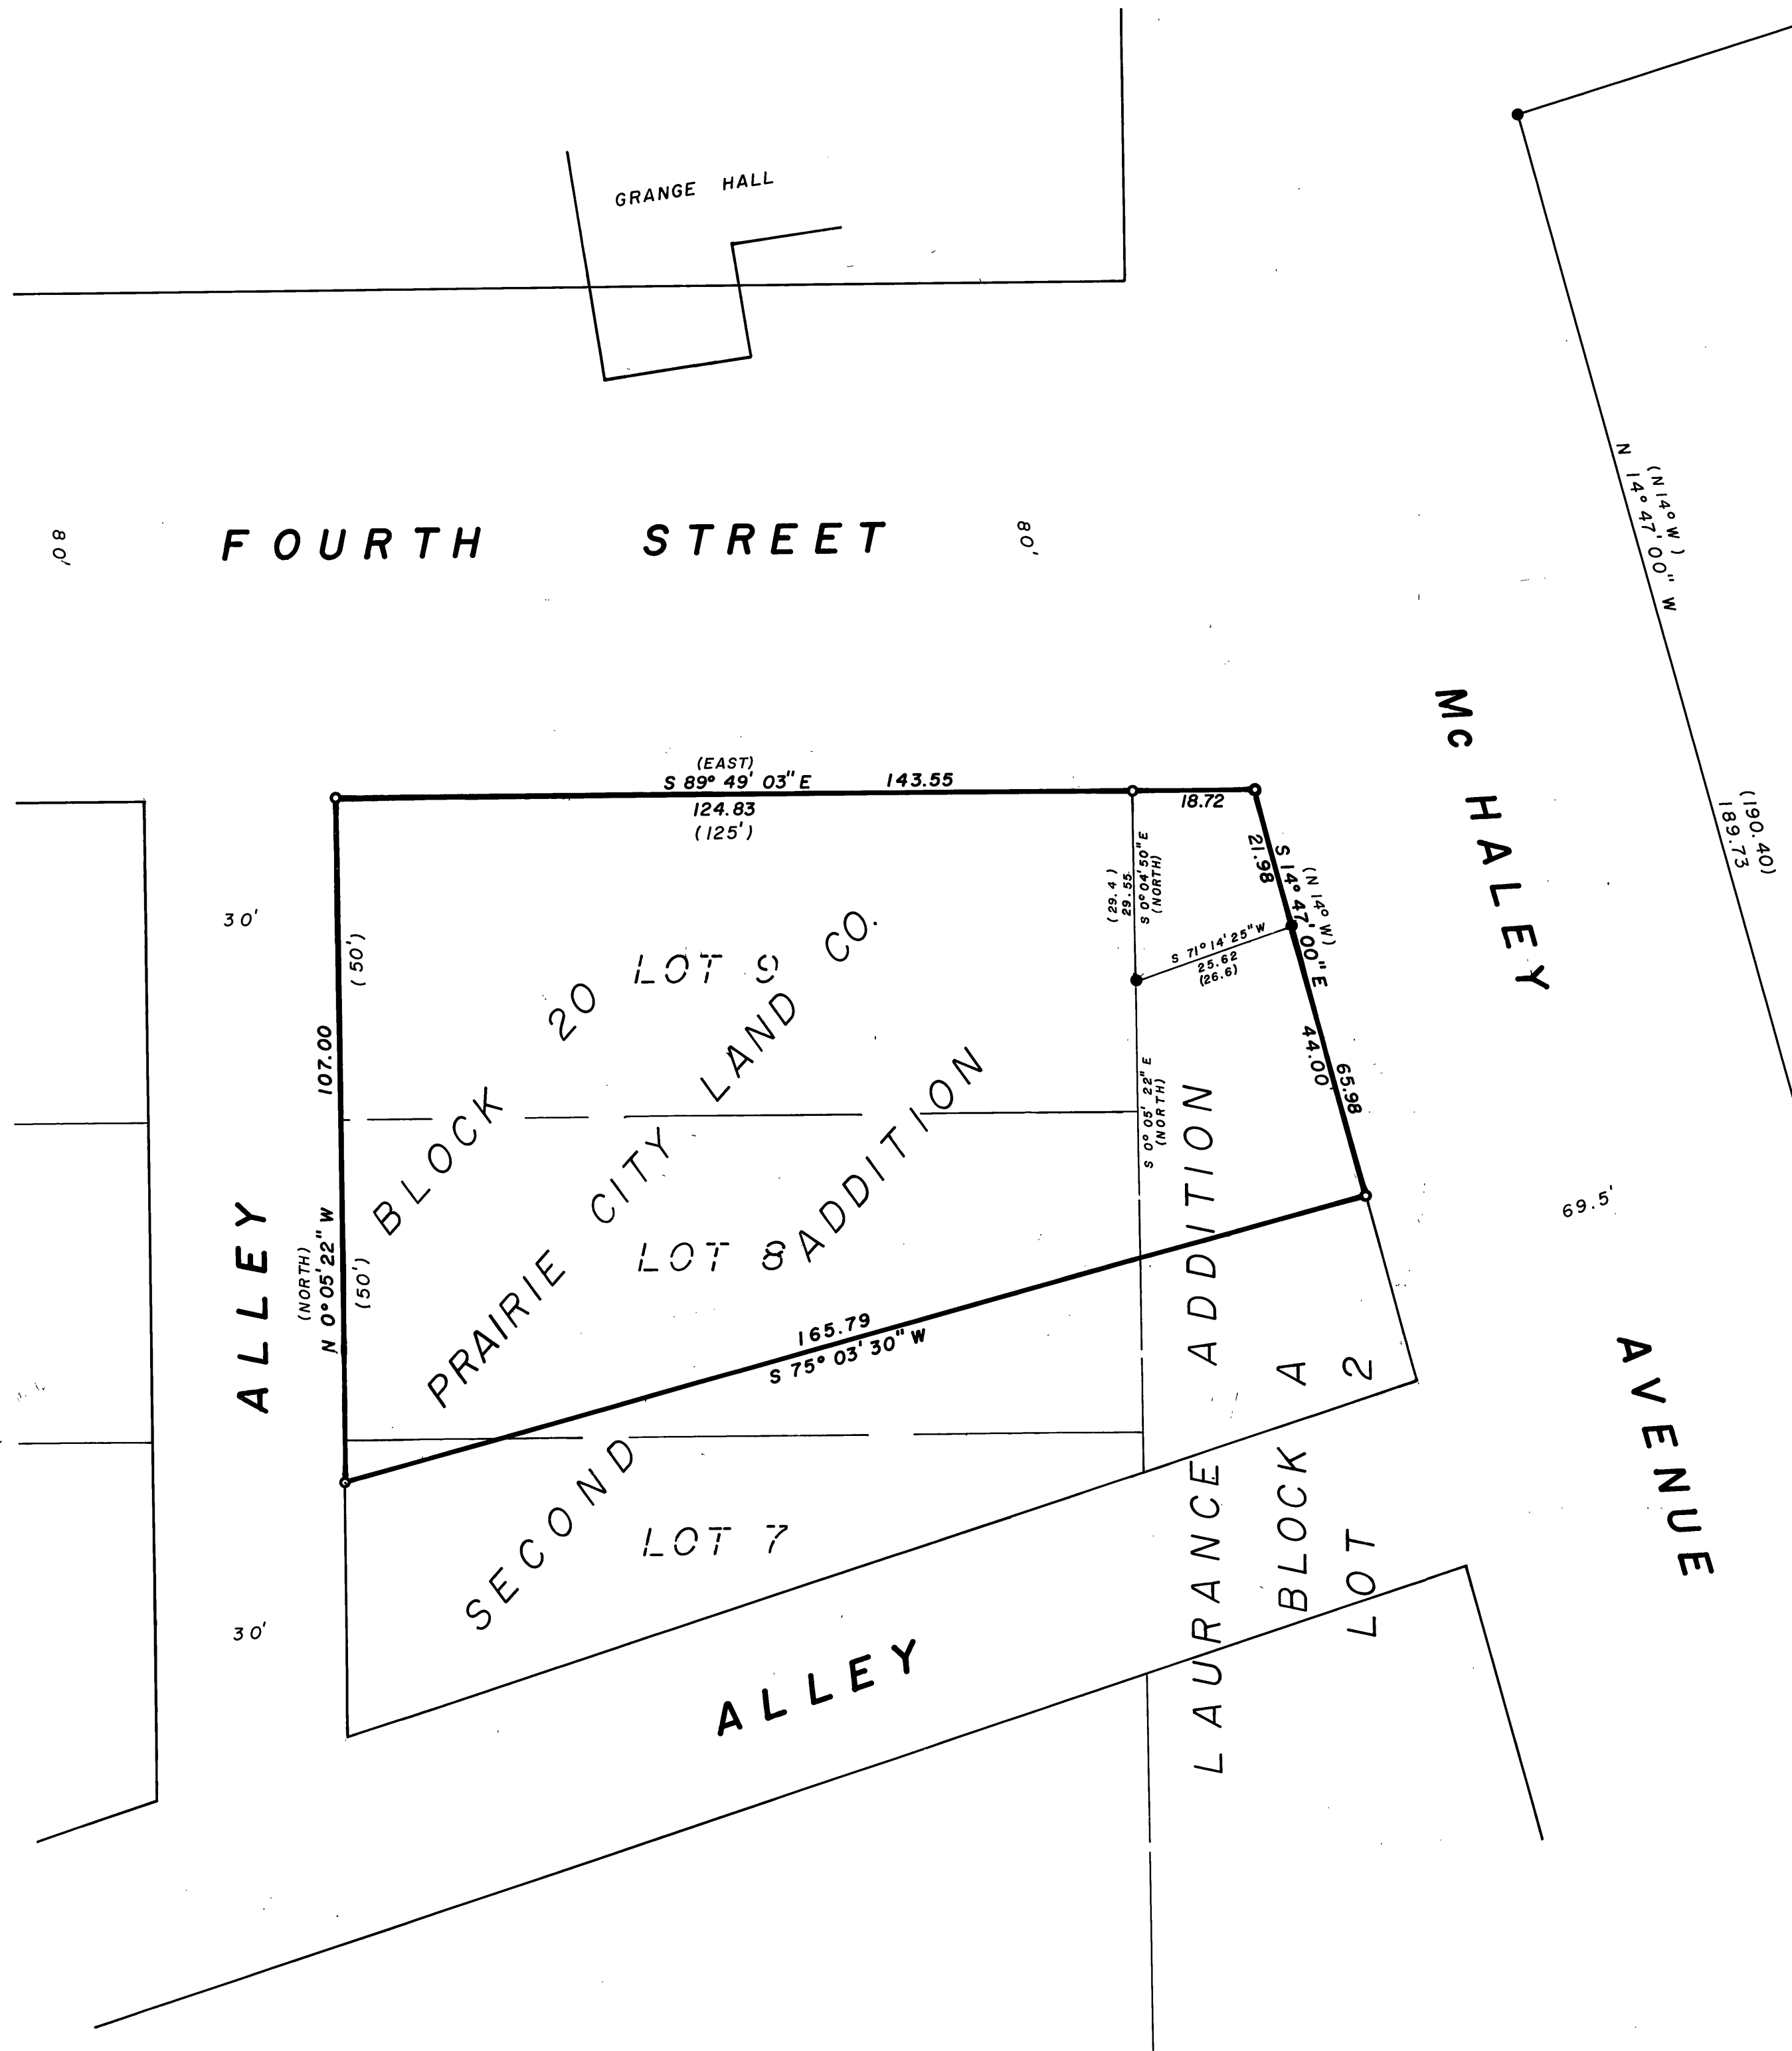

BASIS OF BEARINGS SURVEY NO. 113

LEGEND

- FOUND ORIG. MON. IN LAURANCE ADD.
- SET 5/8" X 30" IRON PIN
- () RECORD BEARING AND DISTANCE

REGISTERED
PROFESSIONAL
LAND SURVEYOR

Robert D. Bagett

OREGON
JULY 12, 1983
ROBERT D. BAGETT
598

RECEIVED AND
FILED

NOV 22 1976

JOHN LIVEIRA, County Clerk
Darlene Lemon Deputy

BAGETT, GRIFFITH & ASSOCIATES John Day, Oregon

Map of Survey
A TRACT IN BLK. A LAURANCE ADD. AND
BLK. 20 PRAIRIE CITY LAND CO. SECOND ADD.
PRAIRIE CITY
GRANT COUNTY, OREGON

SURVEYED FOR	ERVING STANBRO	
SURVEYED BY	R.D.B. & W.G.	9-76
Scale: 1"= 20'	Drawn by: W.G.	9-76