


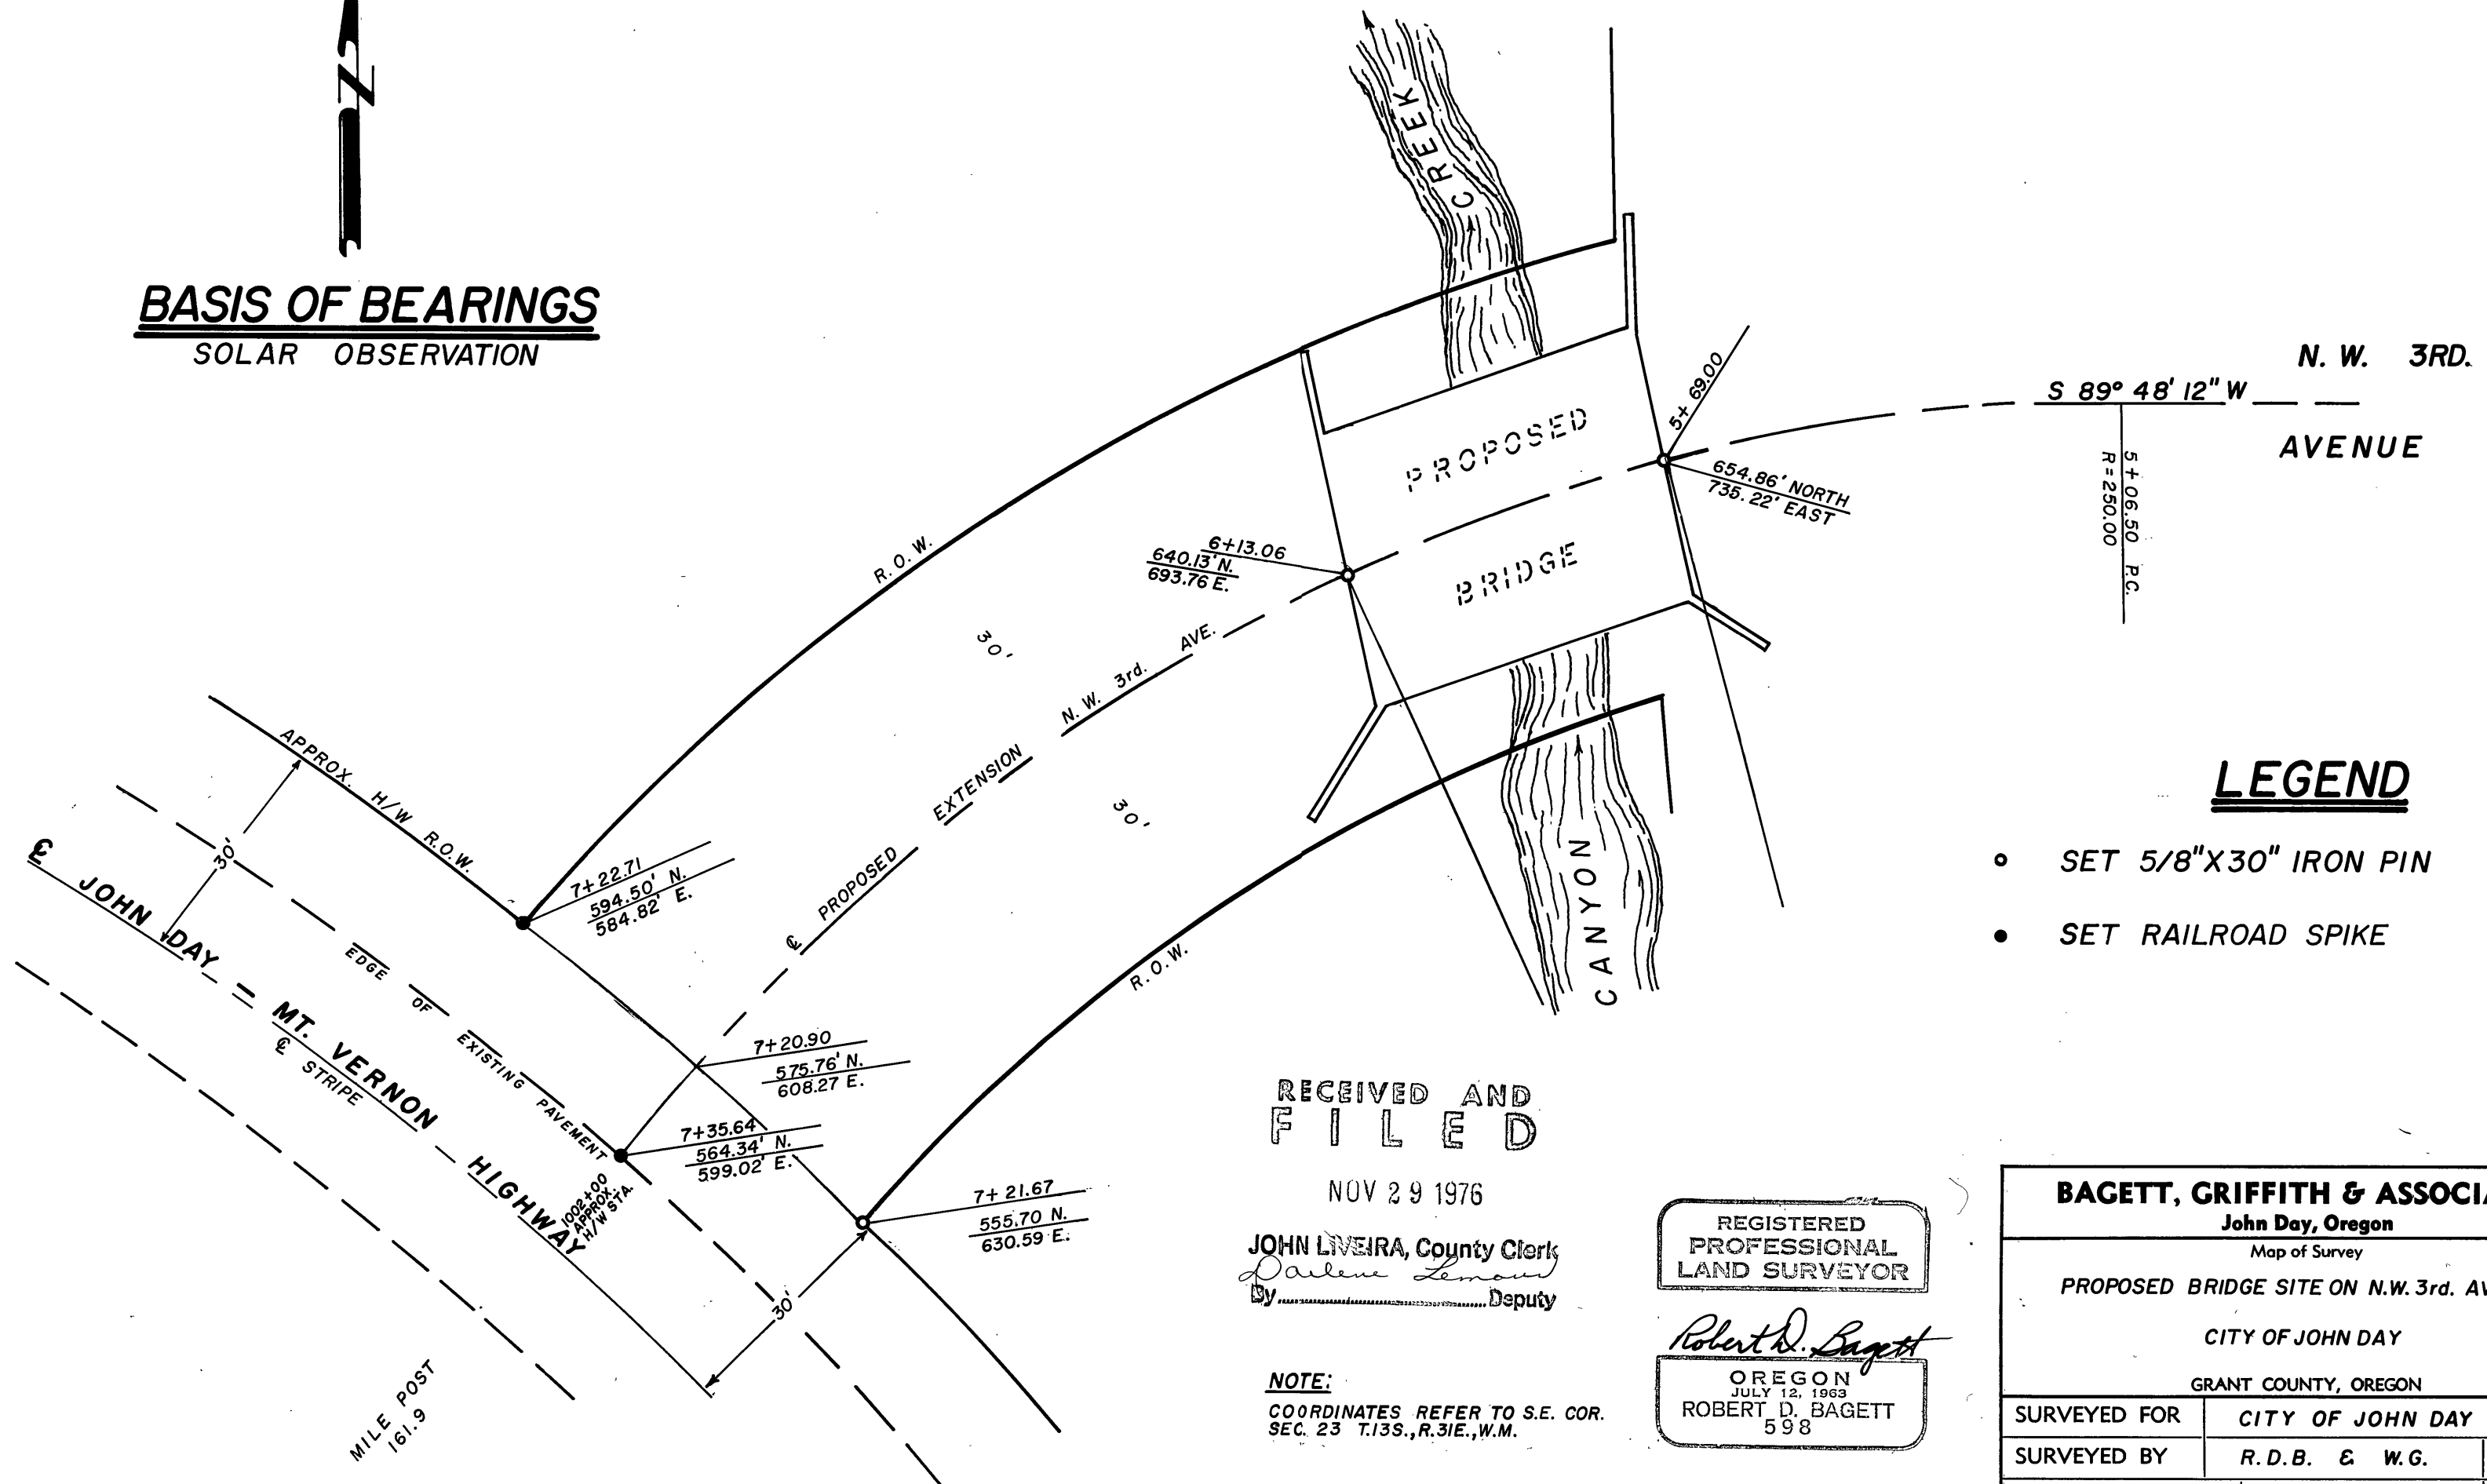

BASIS OF BEARINGS
SOLAR OBSERVATION



LEGEND

- SET 5/8"X30" IRON PIN
- SET RAILROAD SPIKE

BAGETT, GRIFFITH & ASSOCIATES

John Day, Oregon

Map of Survey

PROPOSED BRIDGE SITE ON N.W. 3rd. AVE.

CITY OF JOHN DAY

GRANT COUNTY, OREGON

SURVEYED FOR	CITY OF JOHN DAY	
SURVEYED BY	R.D.B. & W.G.	10-76
Scale: 1"= 20'	Drawn by: W.G.	10-76