


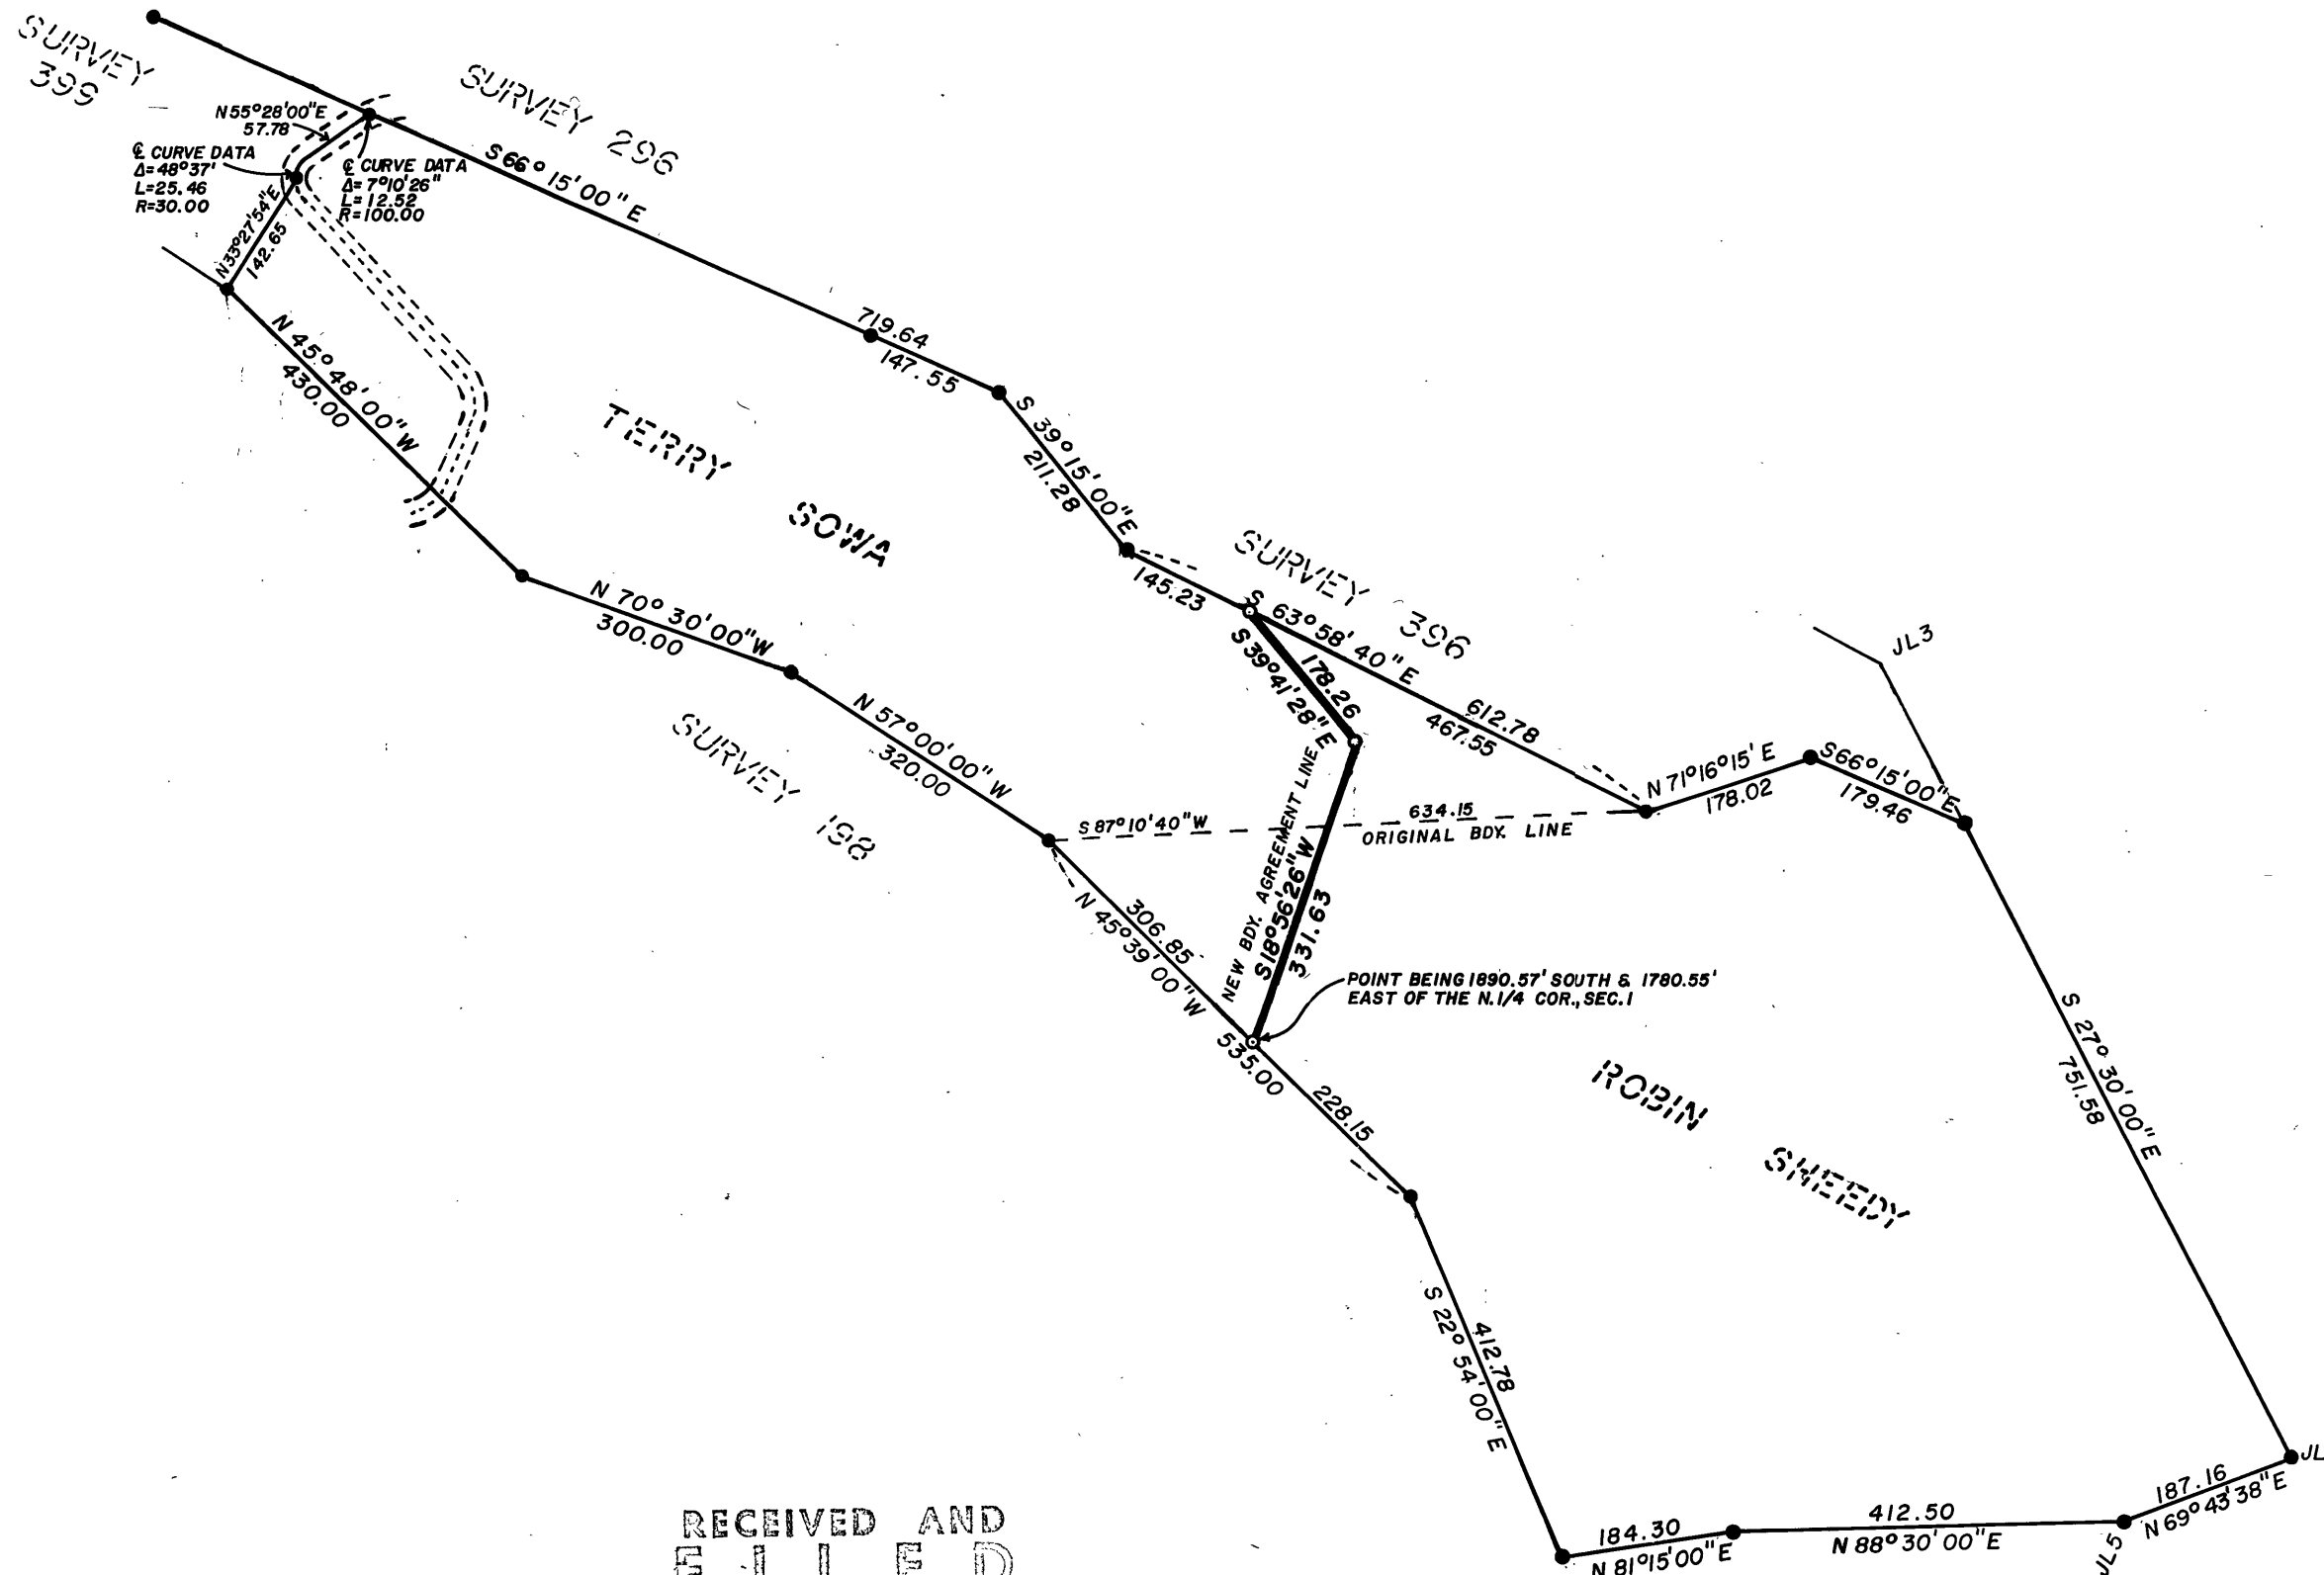

BASIS OF BEARINGS SURVEY NO. 198

LEGEND

- FD. MONUMENT OF RECORD
- SET 5/8" X 30" IRON PIN

REGISTERED
PROFESSIONAL
LAND SURVEYOR

Robert D. Baggett

OREGON
JULY 12, 1963
ROBERT D. BAGETT
598

BAGETT, GRIFFITH & ASSOCIATES

John Day, Oregon

Map of Survey

**BOUNDARY AGREEMENT LINE SITUATED IN
GOVT. LOTS 88 & 89A
SEC. 1, T.14S., R.31E., W.M.**

GRANT COUNTY, OREGON

SURVEYED FOR **ROBIN SHEEDY & TERRY SOWA**

SURVEYED BY **R.D.B. & W.G.** 1-77

Scale: 1" = 200' Drawn by: **W.G.** 1-77

RECEIVED AND
FILED

MAR 1 1977

JOHN LIVEIRA, County Clerk

By *Betty Lowary* Deputy