


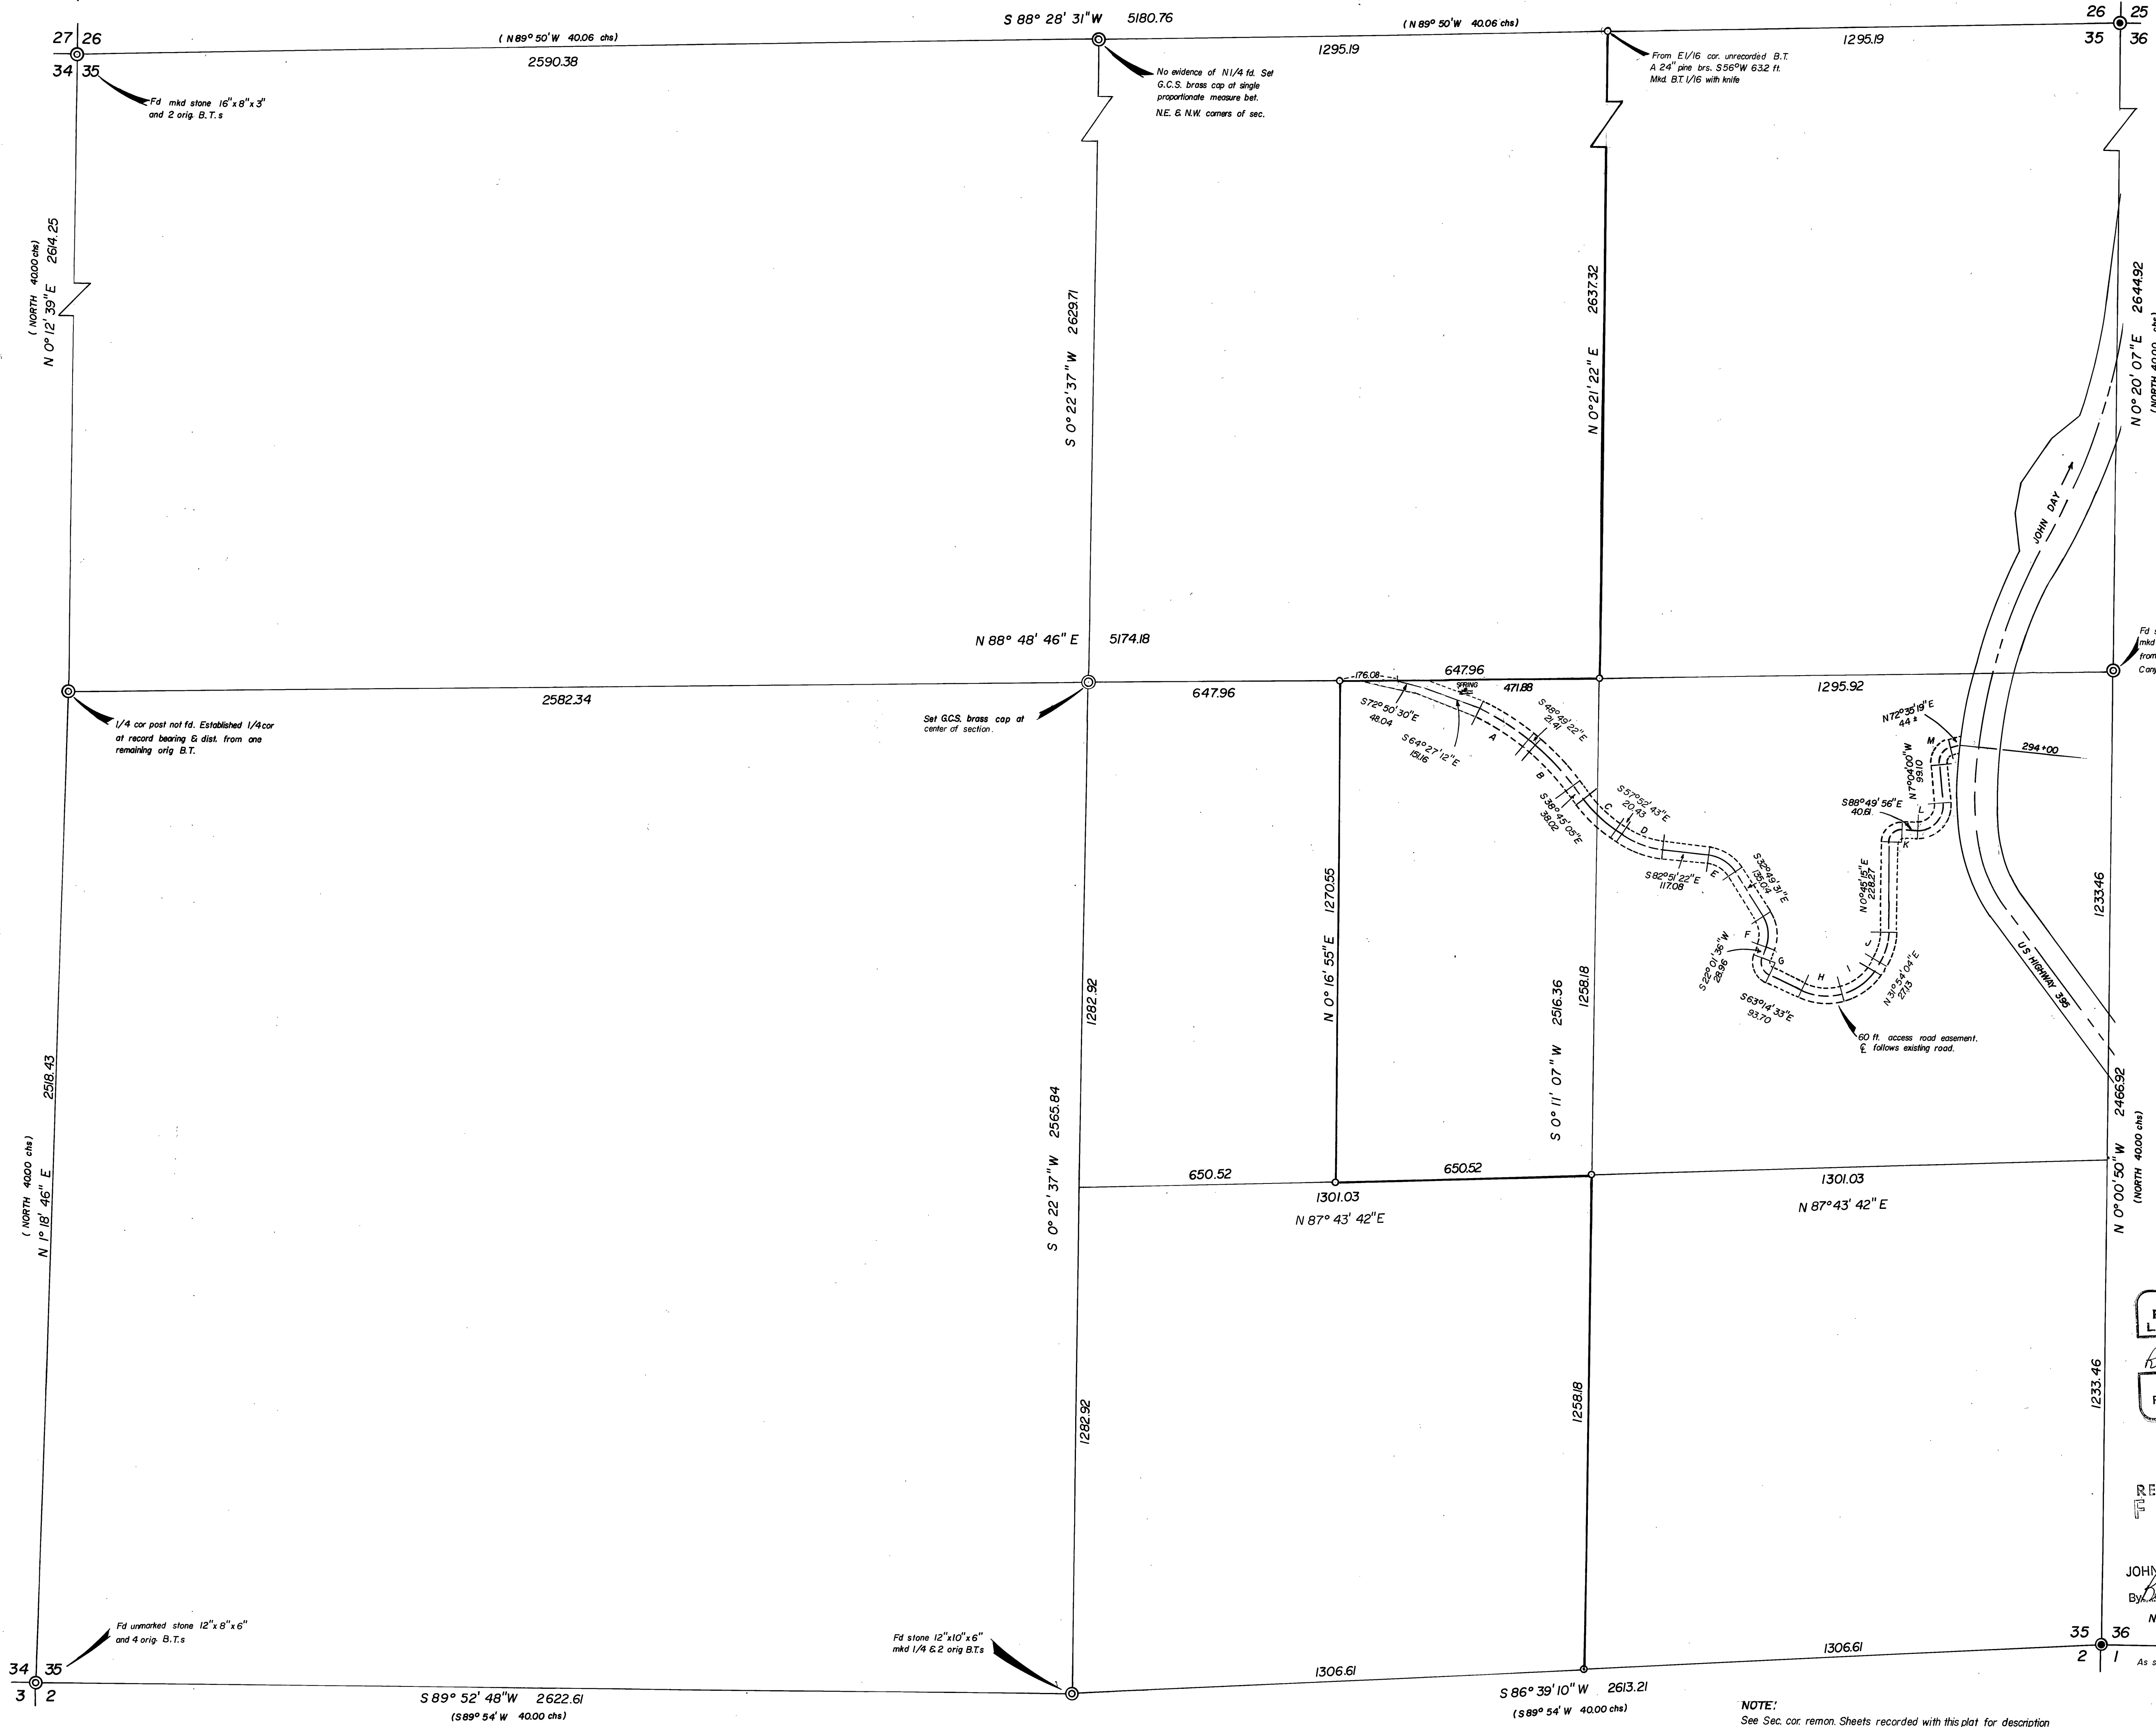

BASIS OF BEARINGS
MAP OF SURVEY NO. 262

- LEGEND
- Fd Grant County Surveyor brass cap
 - ⊙ Set Grant County Surveyor brass cap
 - Set 5/8" x 30" iron pin
 - () Bearings & dist. of record

REFERENCES

Map of Survey NO. 262 & 245
O.S.H.D. Dwn. NO. 8B-18-25
G.L.O. Notes

CURVE DATA FOR C. OF EASEMENT ROAD

CURVE	Δ	R	Ts	L
A	15° 37' 50"	500.00	68.64	136.40
B	10° 04' 17"	800.00	70.49	140.56
C	19° 07' 38"	350.00	58.97	116.83
D	24° 58' 45"	250.00	55.38	108.98
E	50° 01' 51"	100.00	46.66	87.32
F	54° 51' 07"	80.00	41.51	76.58
G	85° 16' 09"	30.00	27.62	44.65
H	40° 53' 45"	150.00	55.92	107.06
I	43° 57' 38"	135.45	54.67	103.93
J	31° 08' 49"	150.00	41.81	81.54
K	90° 24' 49"	30.00	30.22	47.34
L	98° 14' 04"	60.00	69.32	102.87
M	79° 39' 19"	40.00	33.36	55.61

REGISTERED
PROFESSIONAL
LAND SURVEYOR
Robert D. Baggett
OREGON
JULY 12, 1923
ROBERT D. BAGGETT
598

RECEIVED AND
FILED
NOV 3 1977
JOHN L. LIVEIRA, County Clerk
By *Patty Lowery* Deputy

N 89° 41' 46" W
2670.68
As shown on M.S. NO. 245
T.14S R.31E.
T.15S R.31E.

NOTE:
See Sec. cor. remon. Sheets recorded with this plat for description
of each monument set and new Bearing trees taken.

BAGETT, GRIFFITH & ASSOCIATES
John Day, Oregon
Map of Survey

SUBDIVISION OF SEC. 35, T.14S, R.31E, W.M.

GRANT COUNTY, OREGON

SURVEYED FOR	PRAIRIE CITY TIMBER CO.
SURVEYED BY	R.D.B. - S.L.C.
Scale: 1"=200'	Drawn by: S.L.C.
	9-77
	10-77