



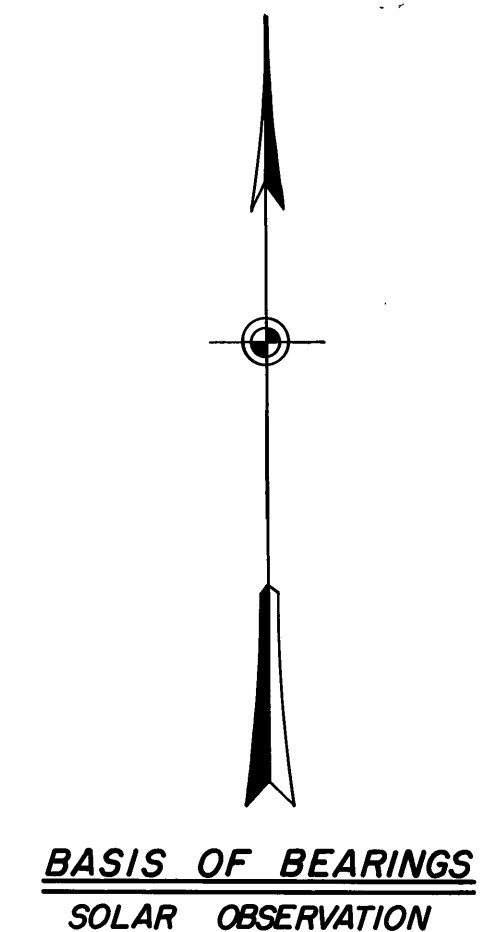

LEGEND

● Found Brass Cap Mon.
○ Set 5/8" x 30" iron pin

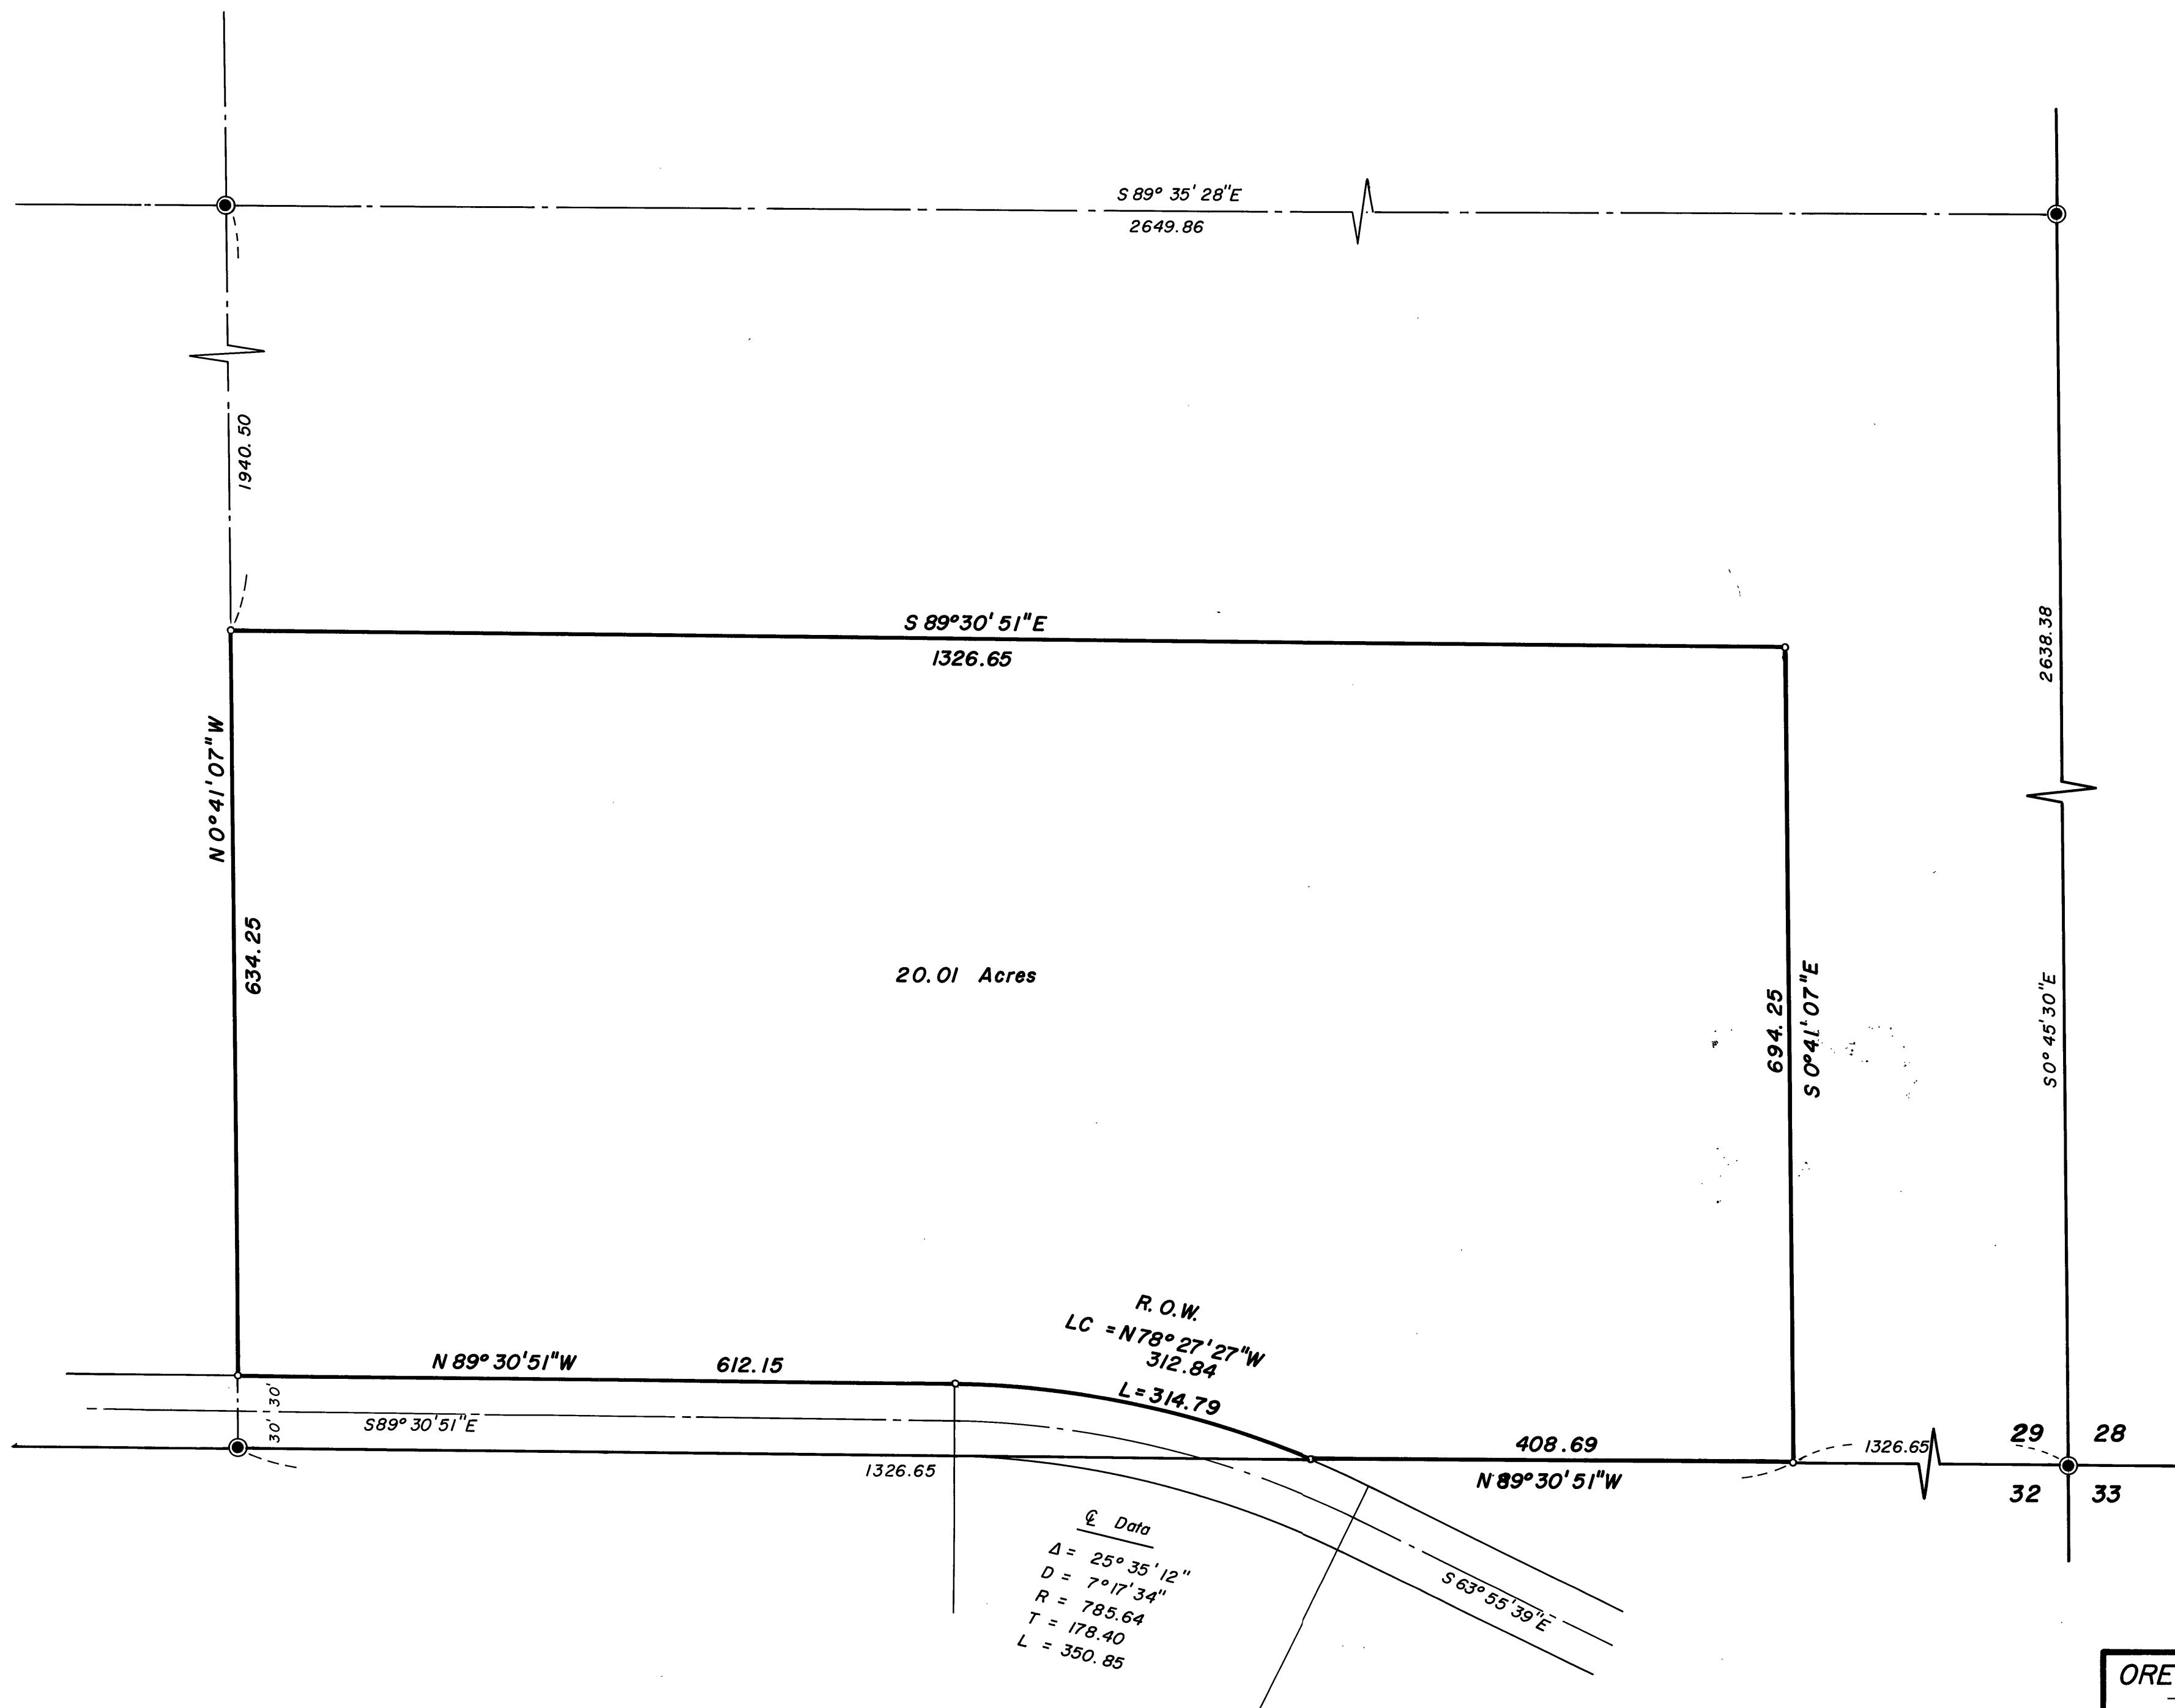

**RECEIVED AND
FILED**

NOV 25 1977
JOHN LIVEIRA, County Clerk
By _____ Deputy

OREGON EAST ENGINEERING, INC.		
MT. VERNON, OREGON		
Map of Survey		
PARCEL IN THE SW 1/4 OF SE 1/4,		
SEC. 29, T. 13 S., R. 33 E., W.M.		
GRANT COUNTY, OREGON		
FOR: C. DAVID KLINE	BY: D.M.F. & J.A.L.	
DATE: 6 / 77	DRAWING NO: B - 16	SHEET 1 OF 1
SCALE: 1" = 100'	JOB NO: S-2477	DRAWN BY: J.A.L.