


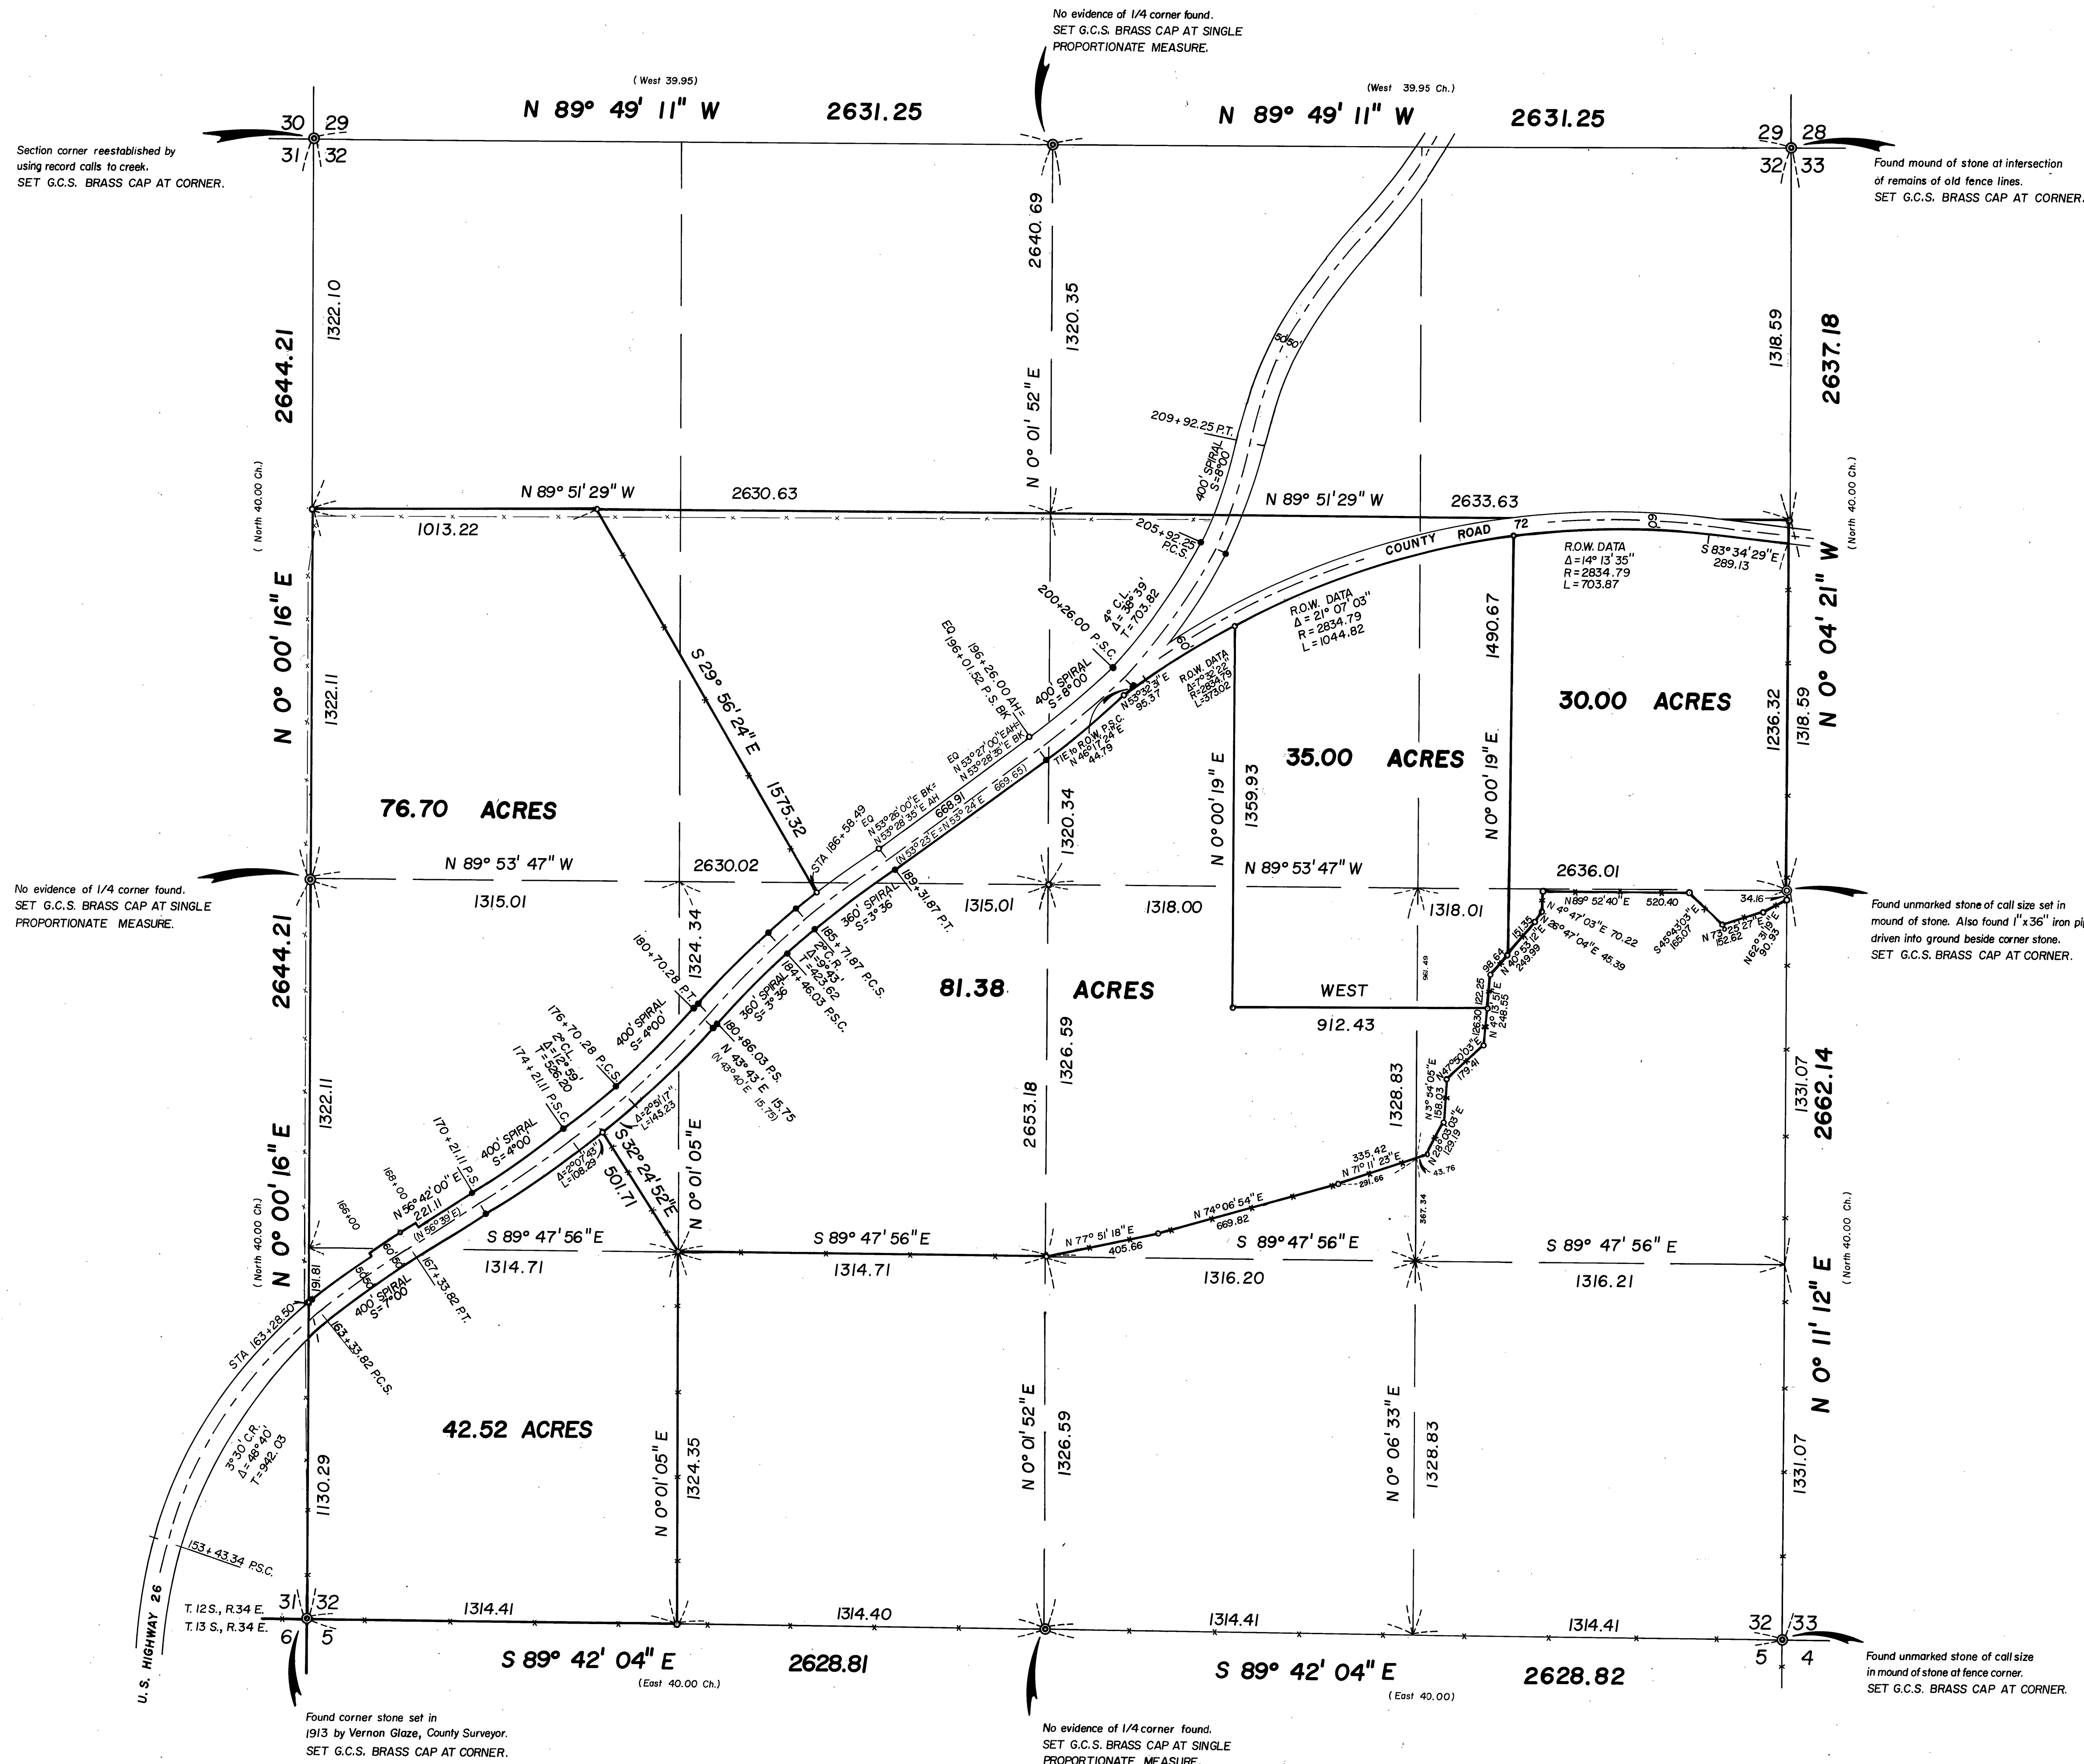

BASIS OF BEARINGS



SOLAR OBSERVATION

LEGEND

- Found 1" Iron Pipe on Highway R.O.W.
- Set 5/8" x 30" Iron Pin
- ⊙ Set Grant County Surveyor Brass Capped Iron Pipe
- () Record Bearing and Distance
- x-x Fence

REFERENCES

G.L.O. Field notes
 Survey by Vernon Glaze in 1913, recorded
 in Surveyor's Record Book 'B' page 38.
 O.S.H.D. Drg. No. 5B-30-20
 O.S.H.D. Drg. No. 2B-22-16

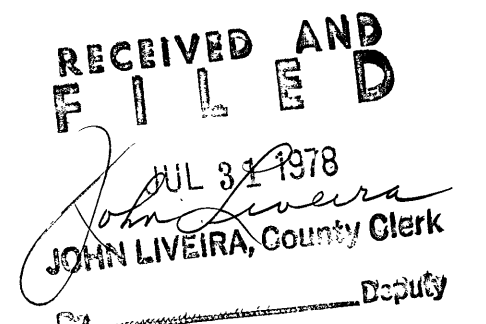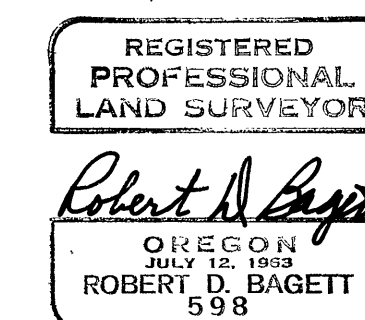

NOTE: SEE RECORDED CORNER REMONUMENTATION SHEETS FOR DETAILS OF SECTION 8 1/4 SECTION CORNERS FOUND AND SET.

BAGETT, GRIFFITH & ASSOCIATES			
John Day, Oregon			
Map of Survey			
SUBDIVISION OF SECTION 32			
T. 12 S., R. 34 E. W.M.			
GRANT COUNTY, OREGON			
SURVEYED FOR	MEL. BLASING		
SURVEYED BY	R.D.B. & S.F.J.	7-1978	
Scale: 1" = 300'	Drawn by: K.M.S.	7-1978	