



BASIS OF BEARINGS


SURVEY NO. 324

LEGEND

- Found 5/8" x 30" iron pin of record.
- Set 5/8" x 30" iron pin
- ⊙ Found G.C.S. Brass Cap
- P—P Power line

REFERENCES

Map of Survey No. 324
Map of Survey No. 400

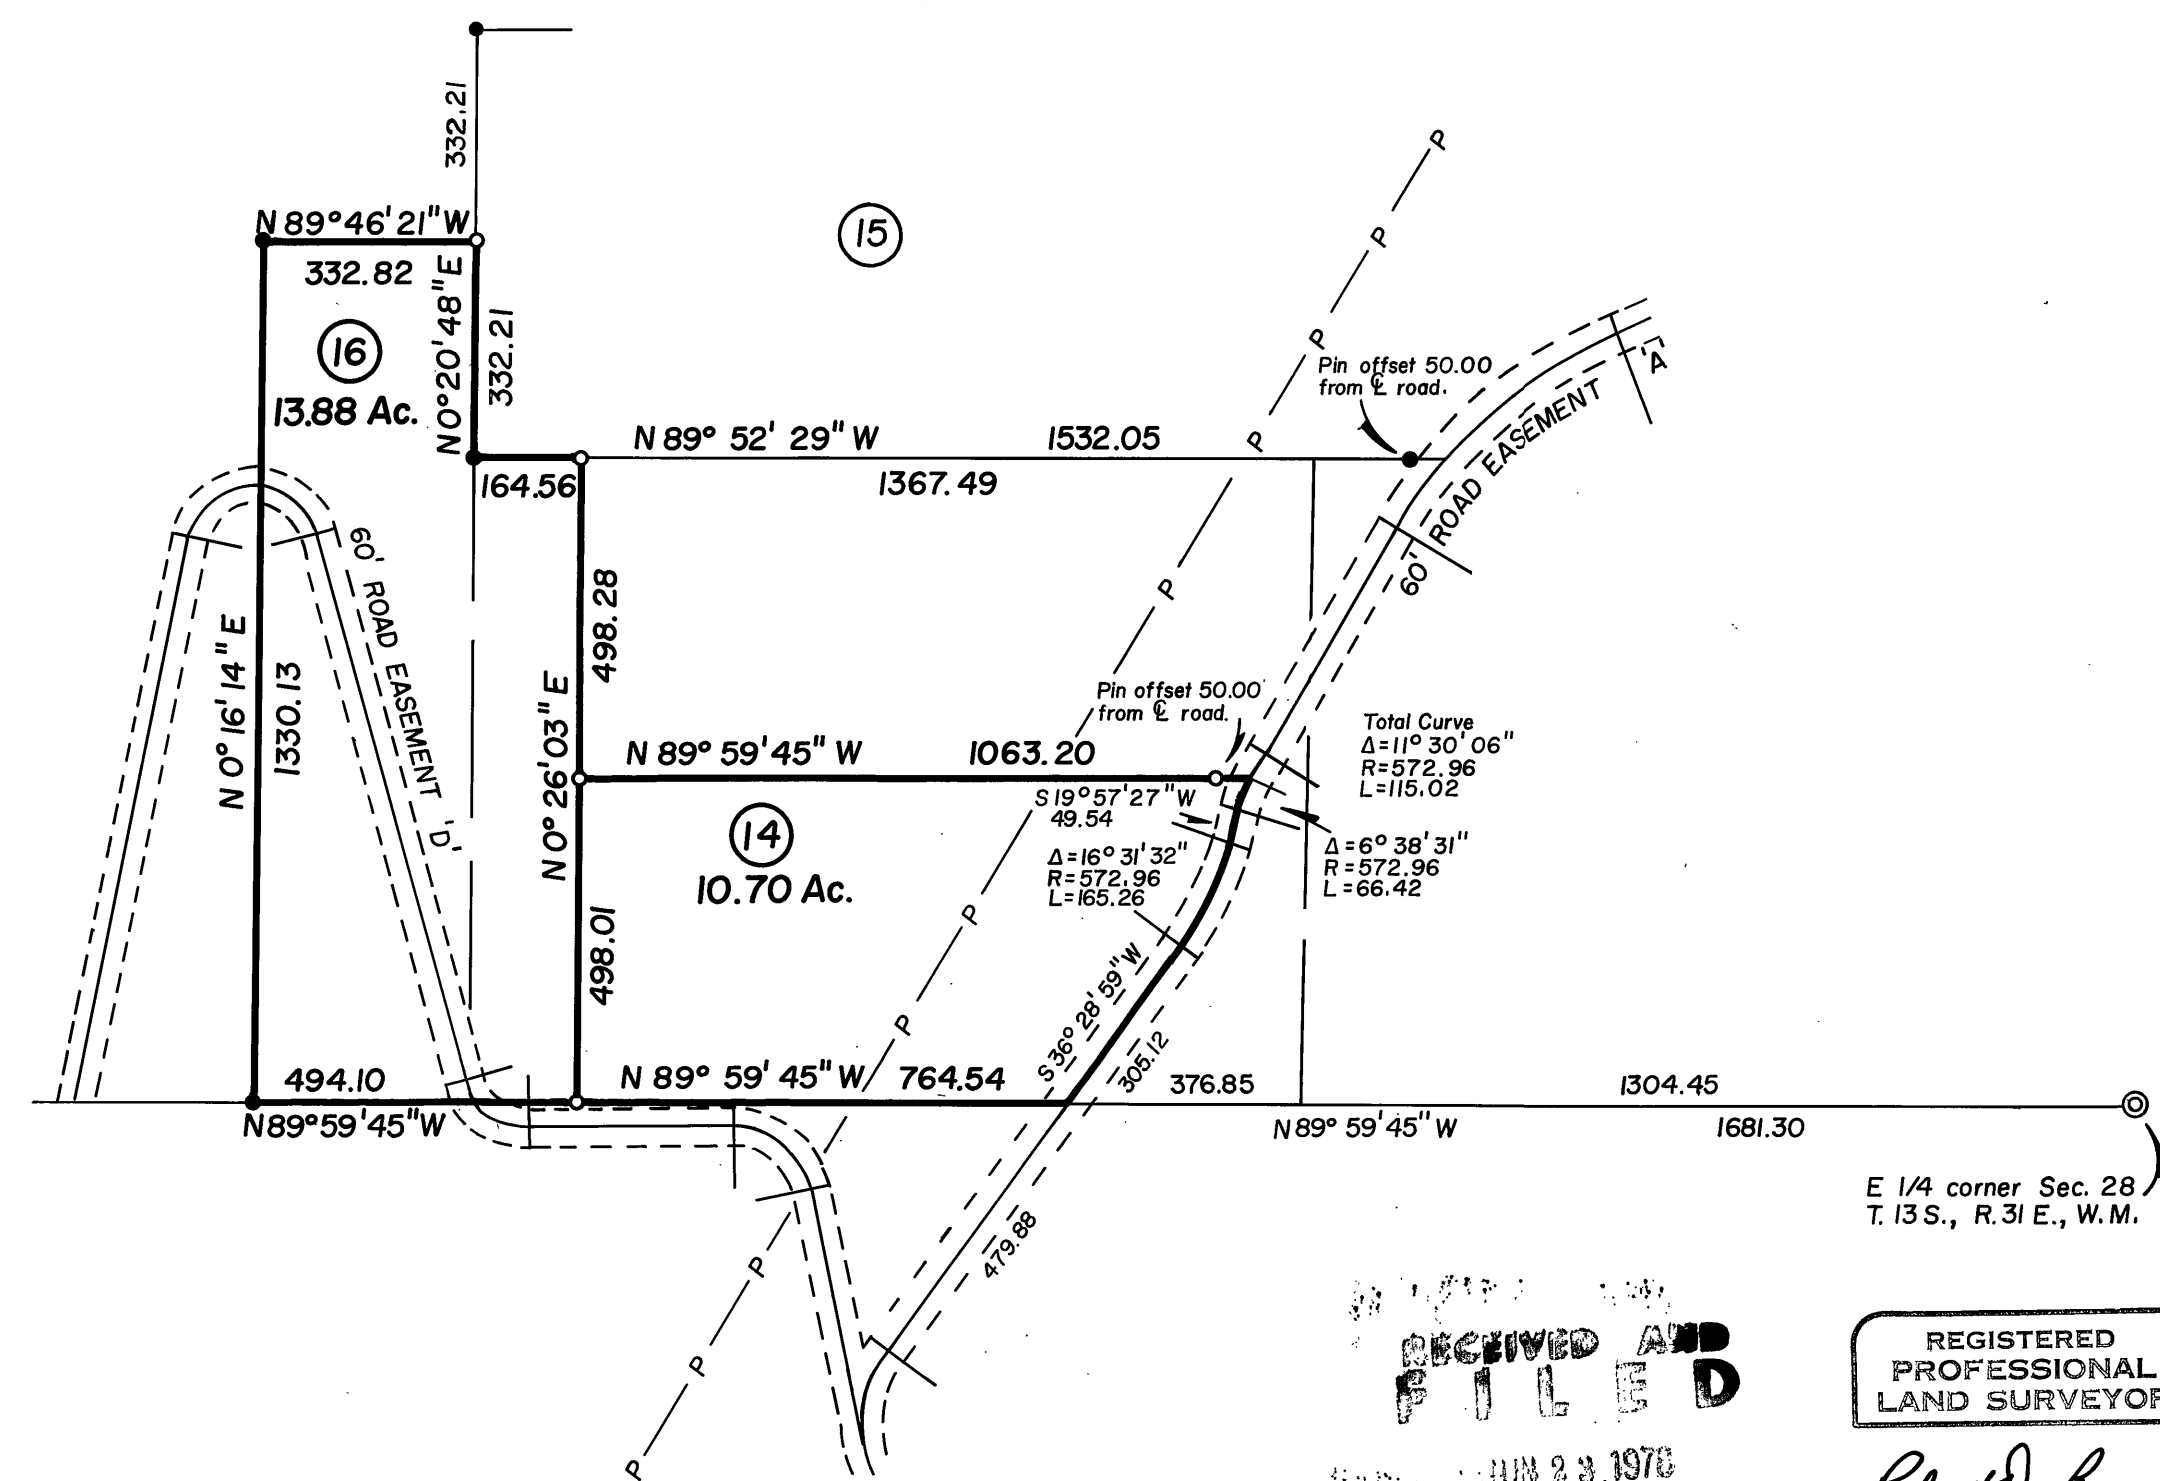

E 1/4 corner Sec. 28
T. 13 S., R. 31 E., W.M.

RECEIVED AND
FILED
JUN 23 1978
JOHN LIVZIRA, County Clerk
Betty Lowery

REGISTERED
PROFESSIONAL
LAND SURVEYOR

Robert D. Baggett
OREGON
JULY 12, 1963
ROBERT D. BAGETT
598

BAGETT, GRIFFITH & ASSOCIATES
John Day, Oregon
Map of Survey

TRACT NO. 16, SOUTH 498 FEET
TRACT NO. 14, WEST BENCH IN
N. 1/2 SEC. 28, T. 13 S., R. 31 E., W.M.
GRANT COUNTY, OREGON

SURVEYED FOR	R.L.C. INVESTMENTS INC.	
SURVEYED BY	R.D.B. & S.F.J.	6-78
Scale: 1" = 300'	Drawn by: K.M.S.	6-21-78