



R. 32 E. R. 33 E.

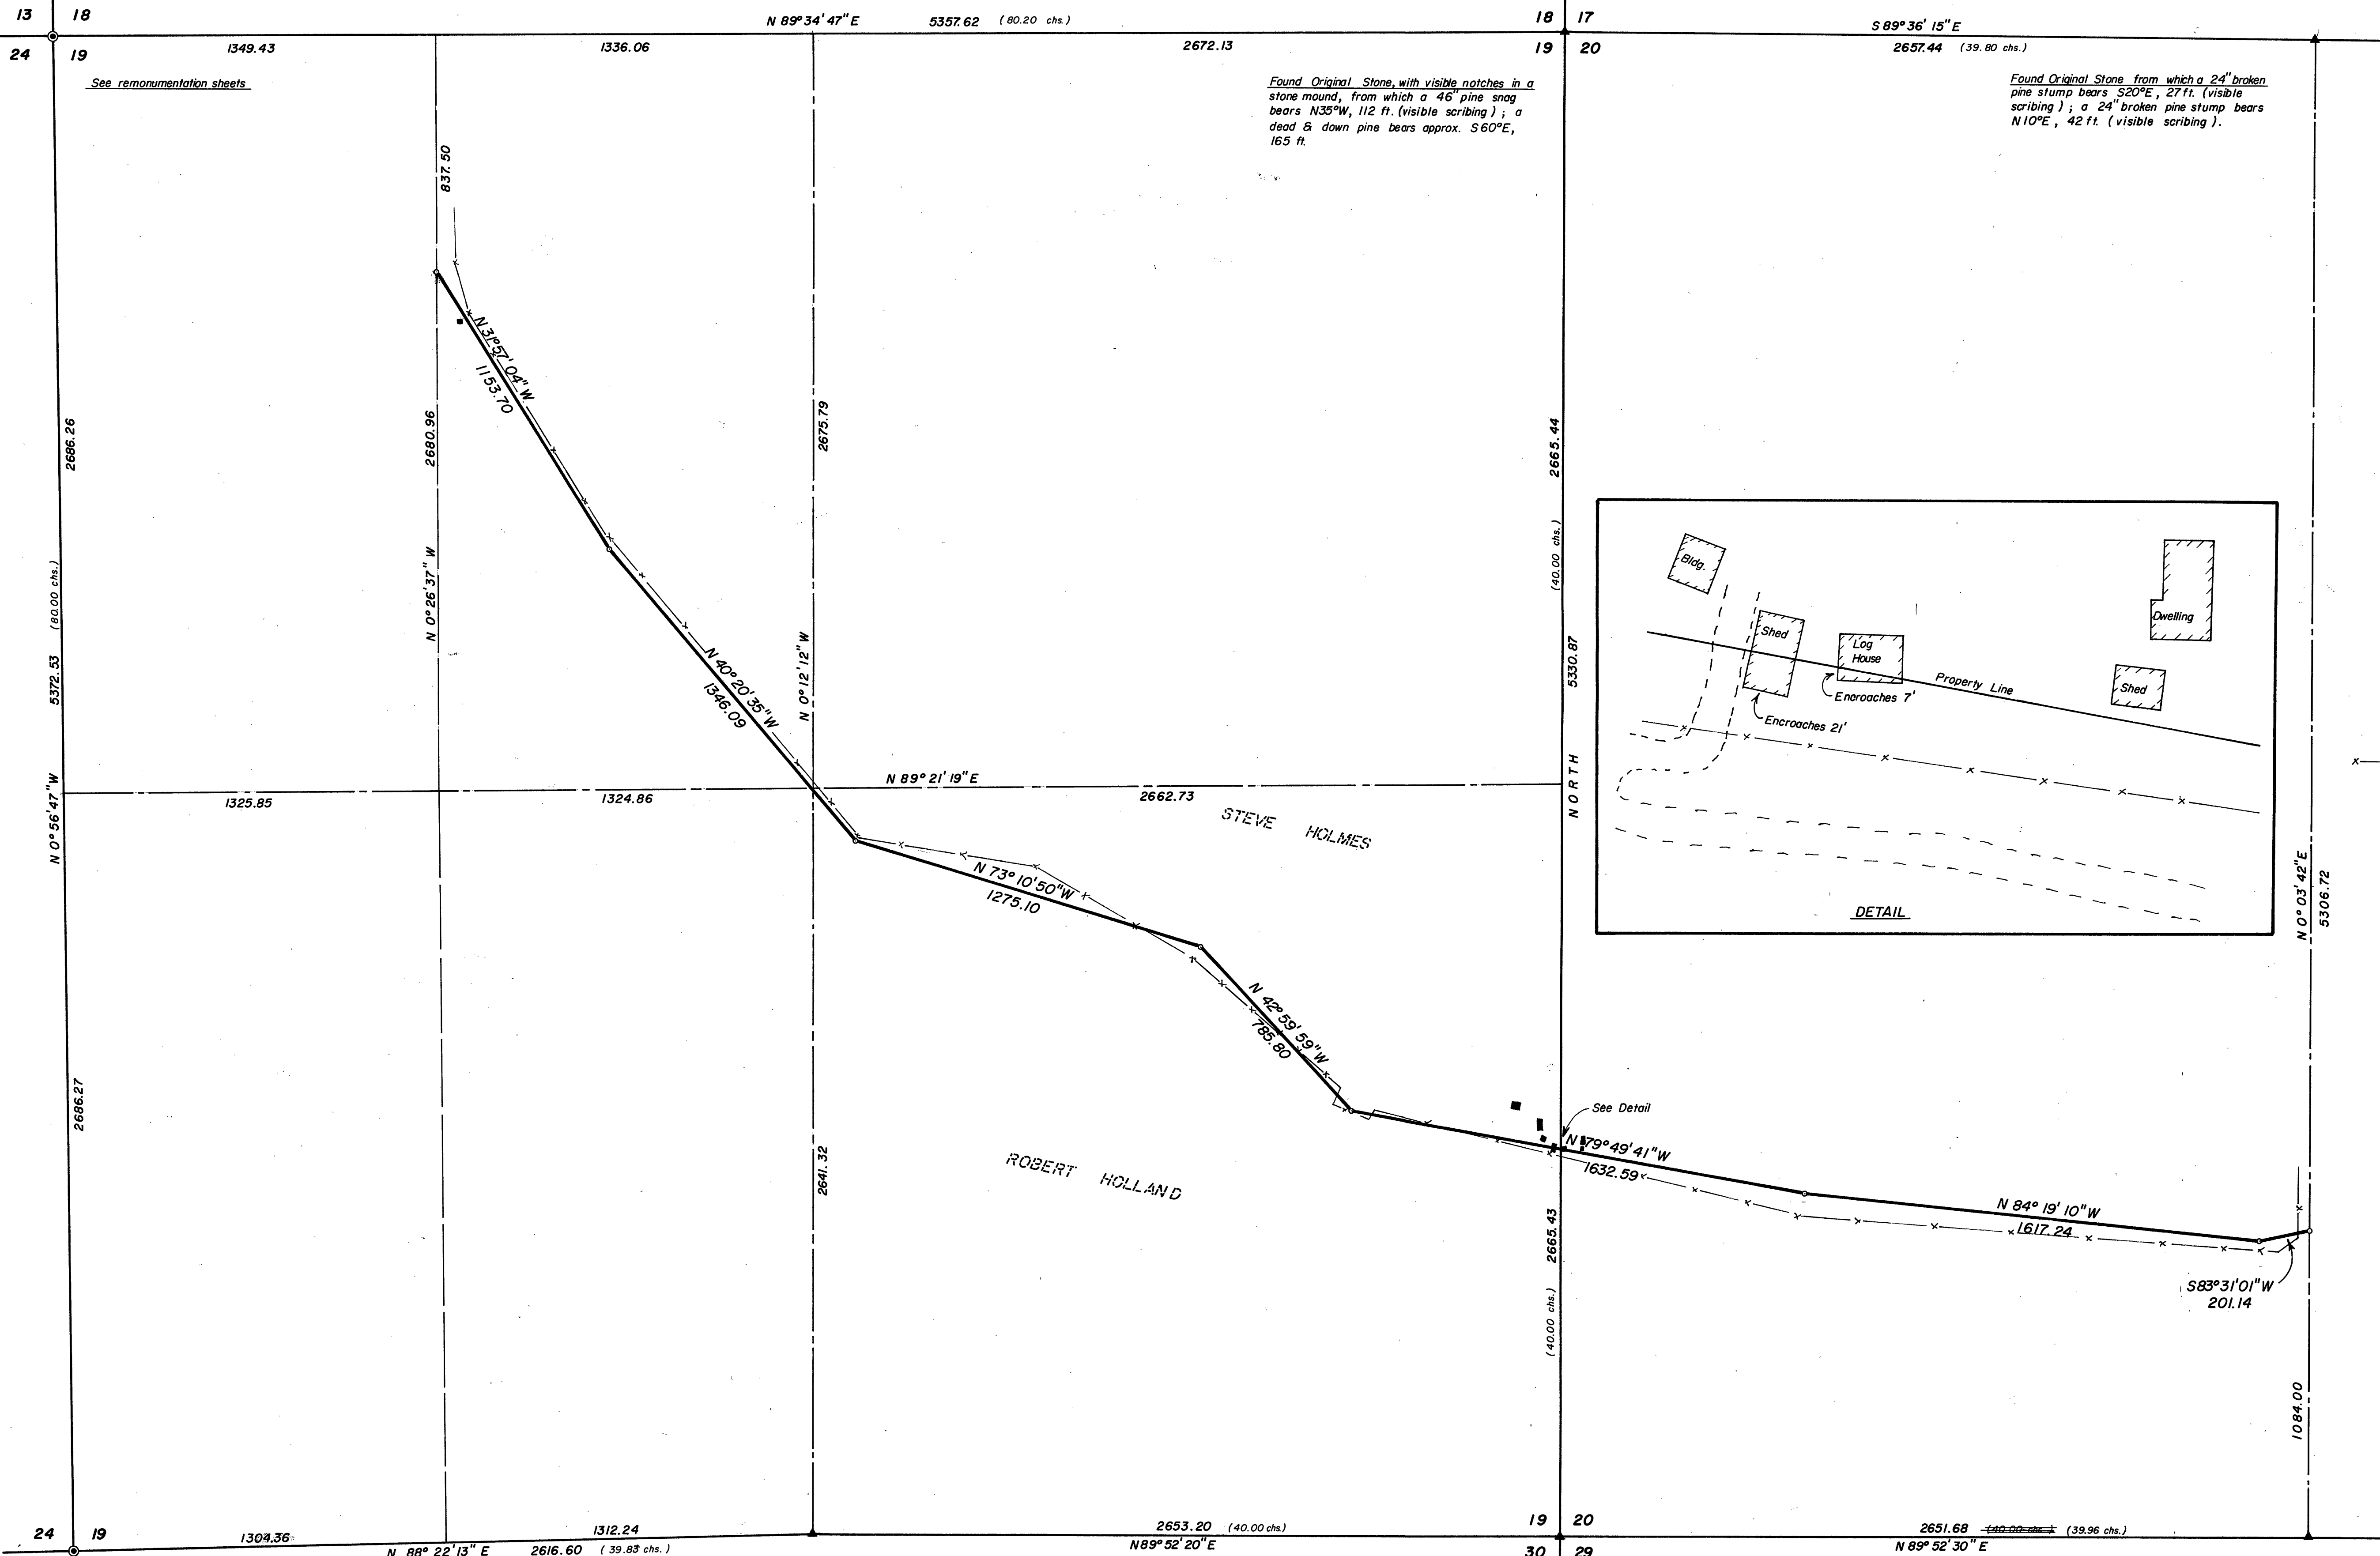

BASIS OF BEARINGS
EAST LINE OF SECTION 19

LEGEND

- SET 2 1/2" x 30" IRON PIPE w/ BRASS CAP
- ▲ FOUND ORIGINAL CORNER EVIDENCE
- SET 5/8" x 30" IRON PIN
- EXISTING FENCE

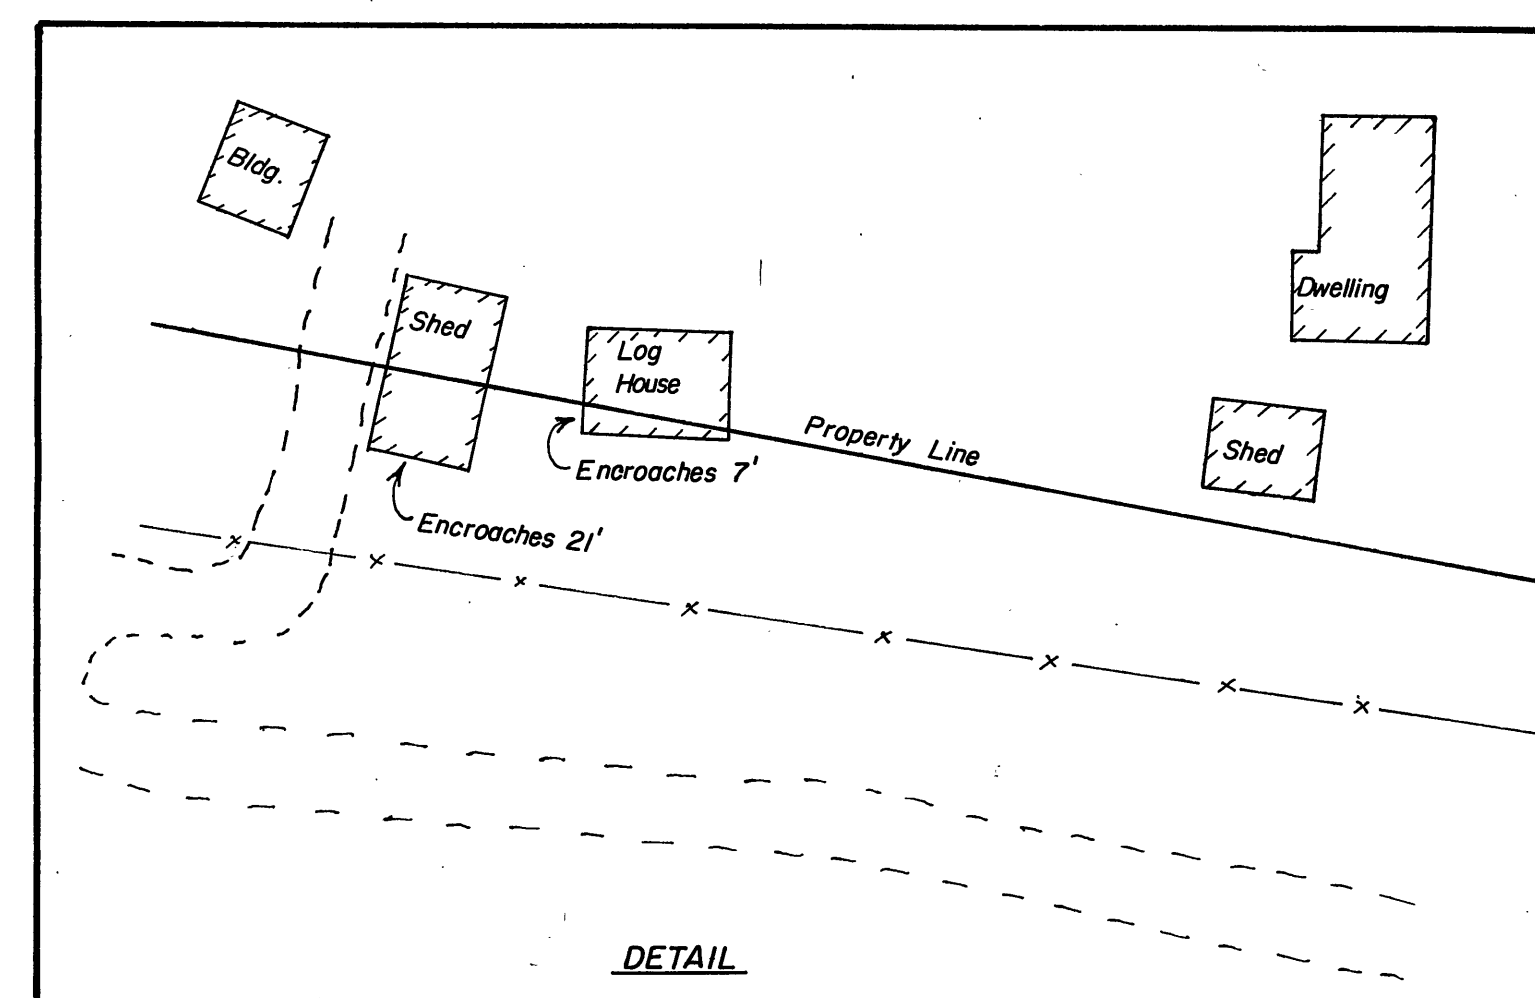

RECEIVED AND
FILED
AUG 31 1978
JOHN LIVERA, County Clerk
By _____ Deputy

REGISTERED
PROFESSIONAL
LAND SURVEYOR
DOUGLAS M. FERGUSON
848

OREGON EAST ENGINEERING, INC.
MT. VERNON, OREGON
Map of Survey
Establish Metes & Bounds Property Boundary
in Section 19, & SW 1/4, Section 20,
T. 10S., R. 33E., W. M.
GRANT COUNTY, OREGON
For: E. HINES LUMBER CO. By: D.M.F., J.A.L., D.J.M.
Date: 6/78 Drawing No: A- 70 Sheet 1 of 1
Scale: 1"=300' Job No: S- 1578 Drawn By: J.A.L.