
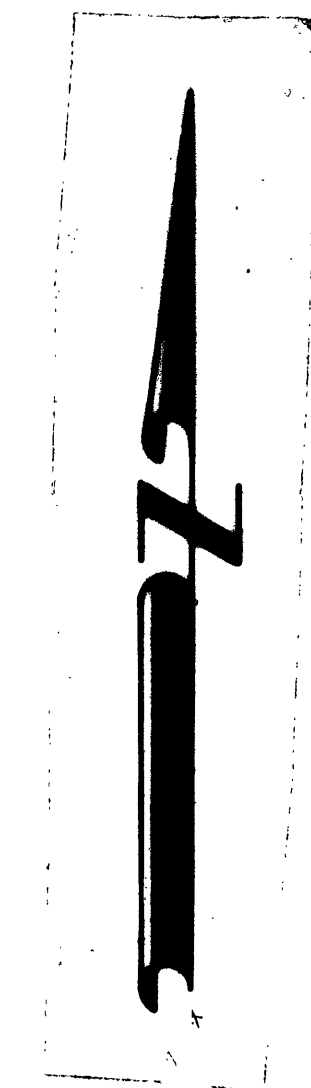


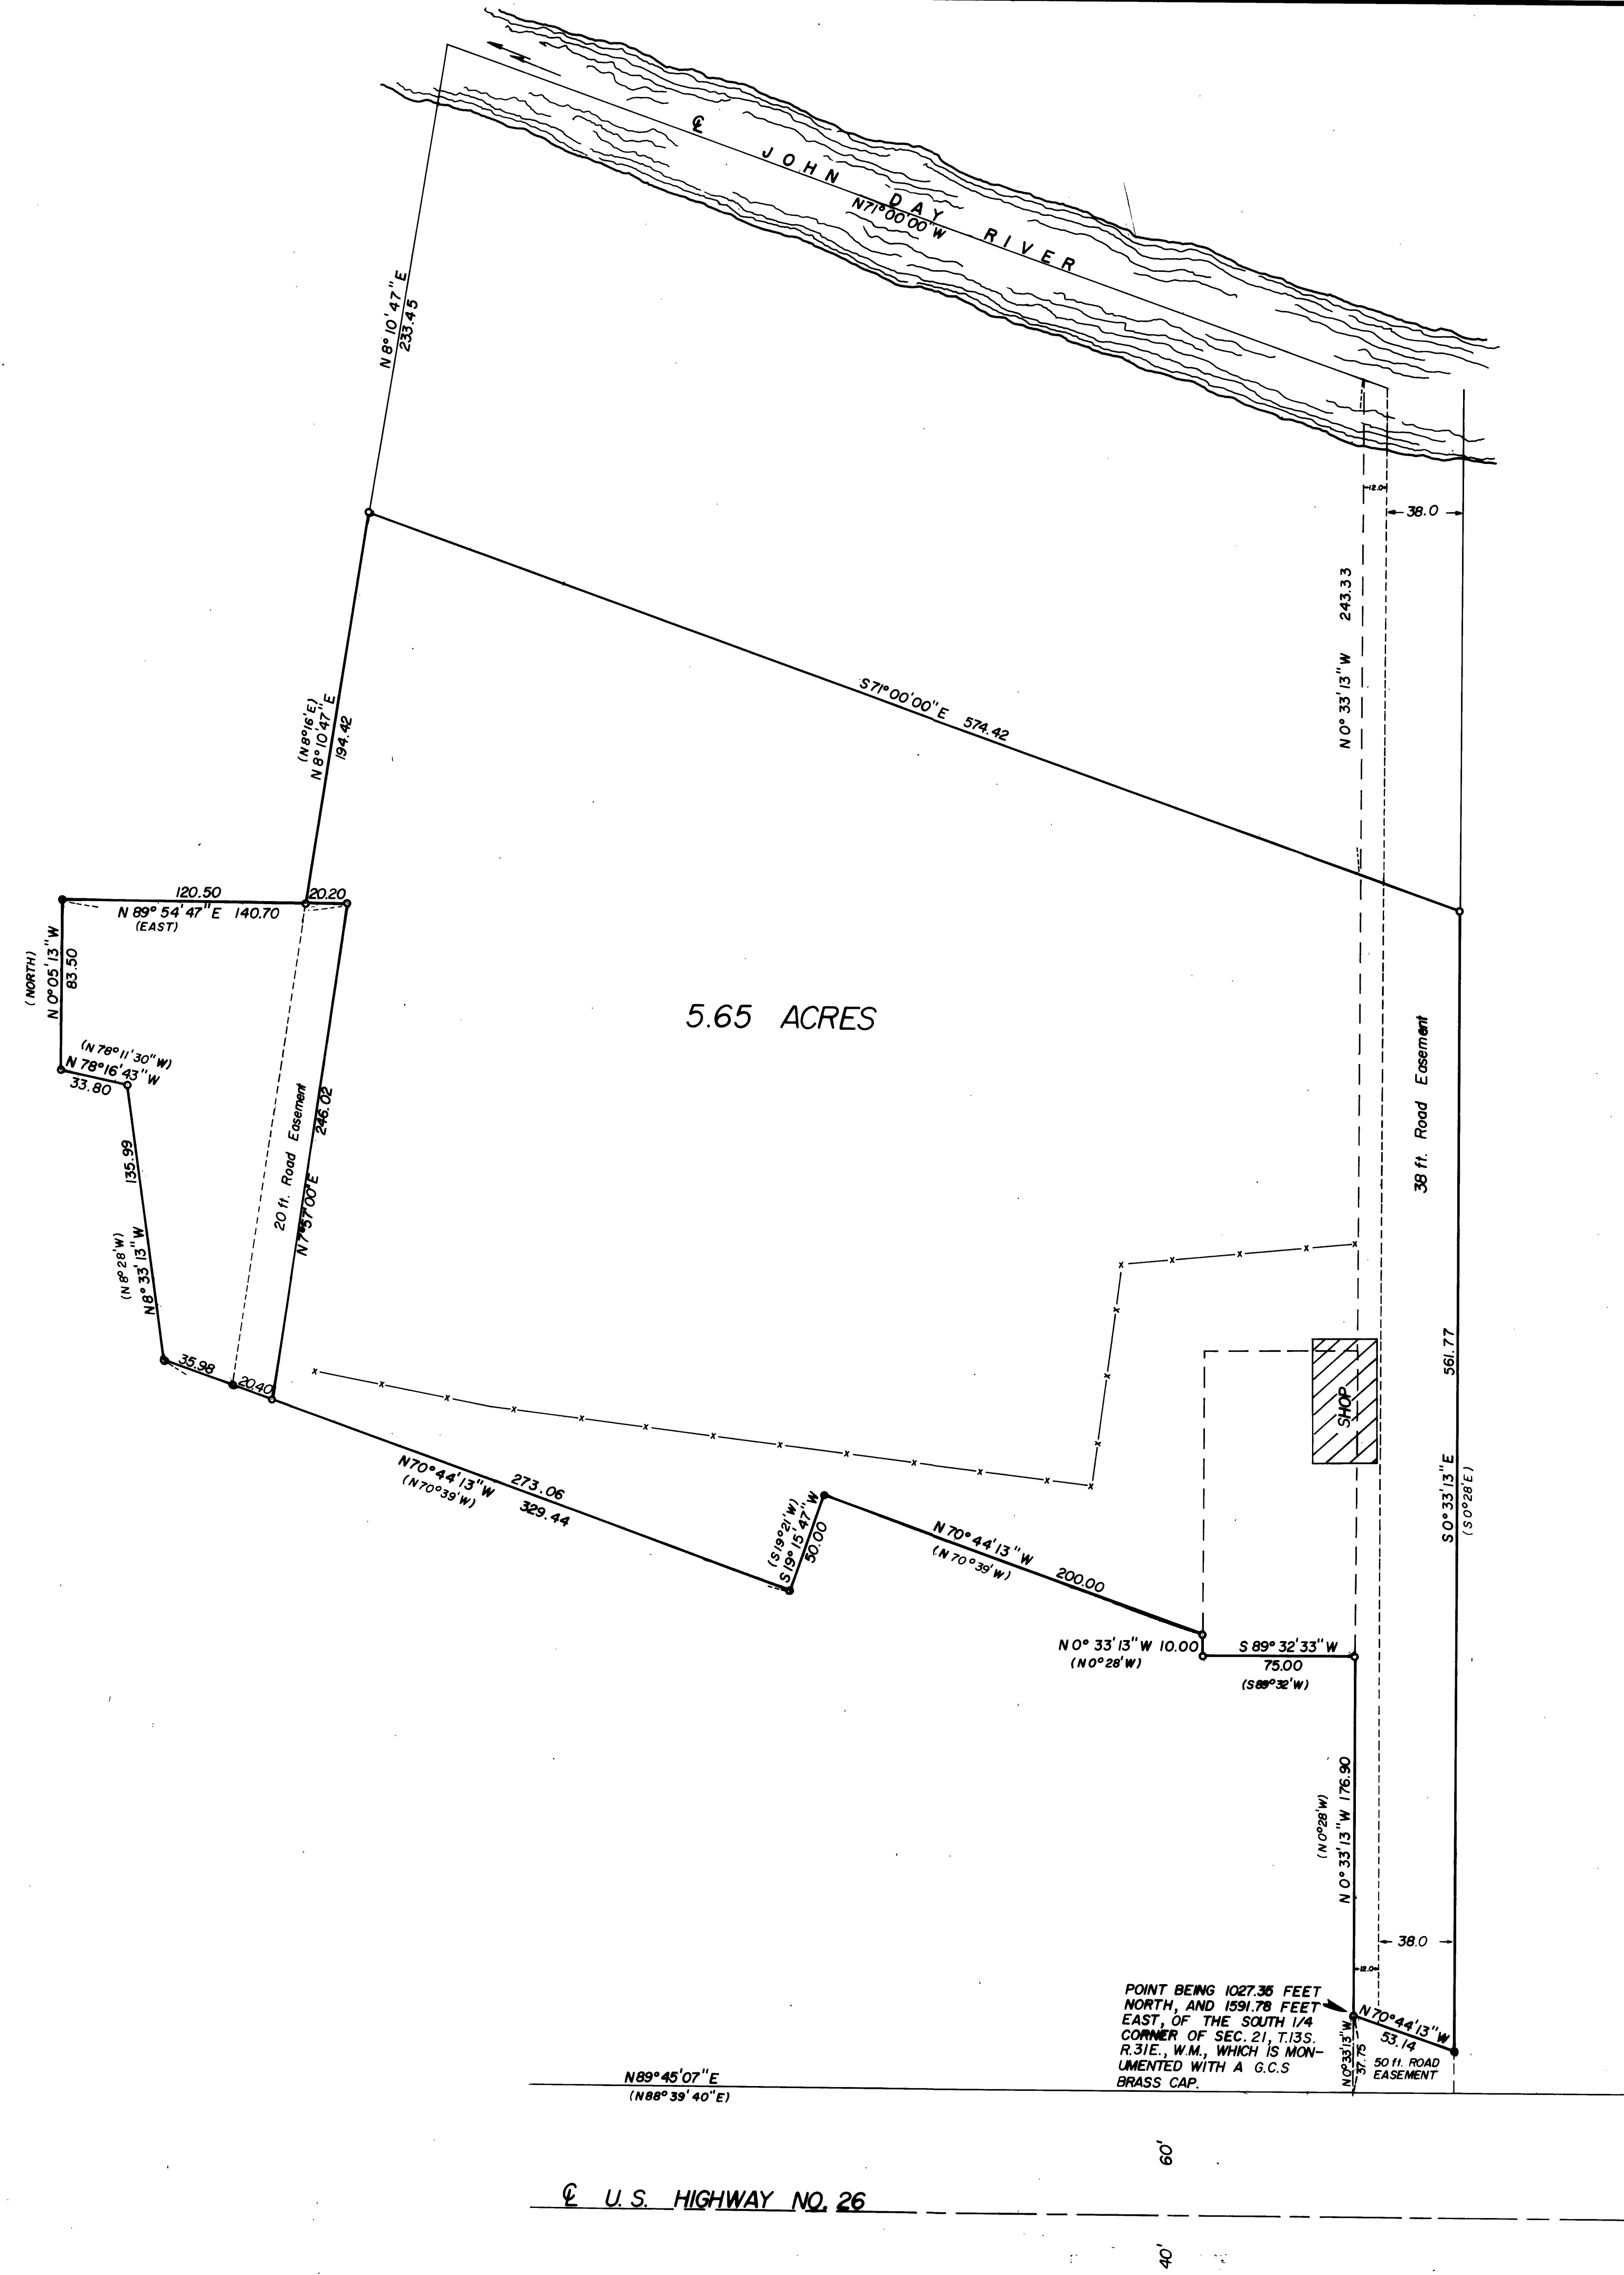

BASIS OF BEARINGS
SOLAR OBSERVATION

LEGEND

- o SET 5/8"x30" IRON PIN
- () RECORD BEARING & DISTANCE
- x-x FENCE

REGISTERED
PROFESSIONAL
LAND SURVEYOR
Robert D. Baggett
OREGON
JULY 12, 1963
ROBERT D. BAGGETT
598

JOHN DAY COUNTY CLERK
Deputy

BAGGETT, GRIFFITH & ASSOCIATES John Day, Oregon Map of Survey		
A TRACT OF LAND SITUATED IN THE SE 1/4 SEC. 21, T.13S., R.31E. W.M.		
GRANT COUNTY, OREGON		
SURVEYED FOR	P. BARNETT-LUA	
SURVEYED BY	R.D.B., S.L.C. & S.F.D.	Sept-Nov, 1970
Scale: 1" = 80'	Drawn by: R.D.B.	Nov., 1970