


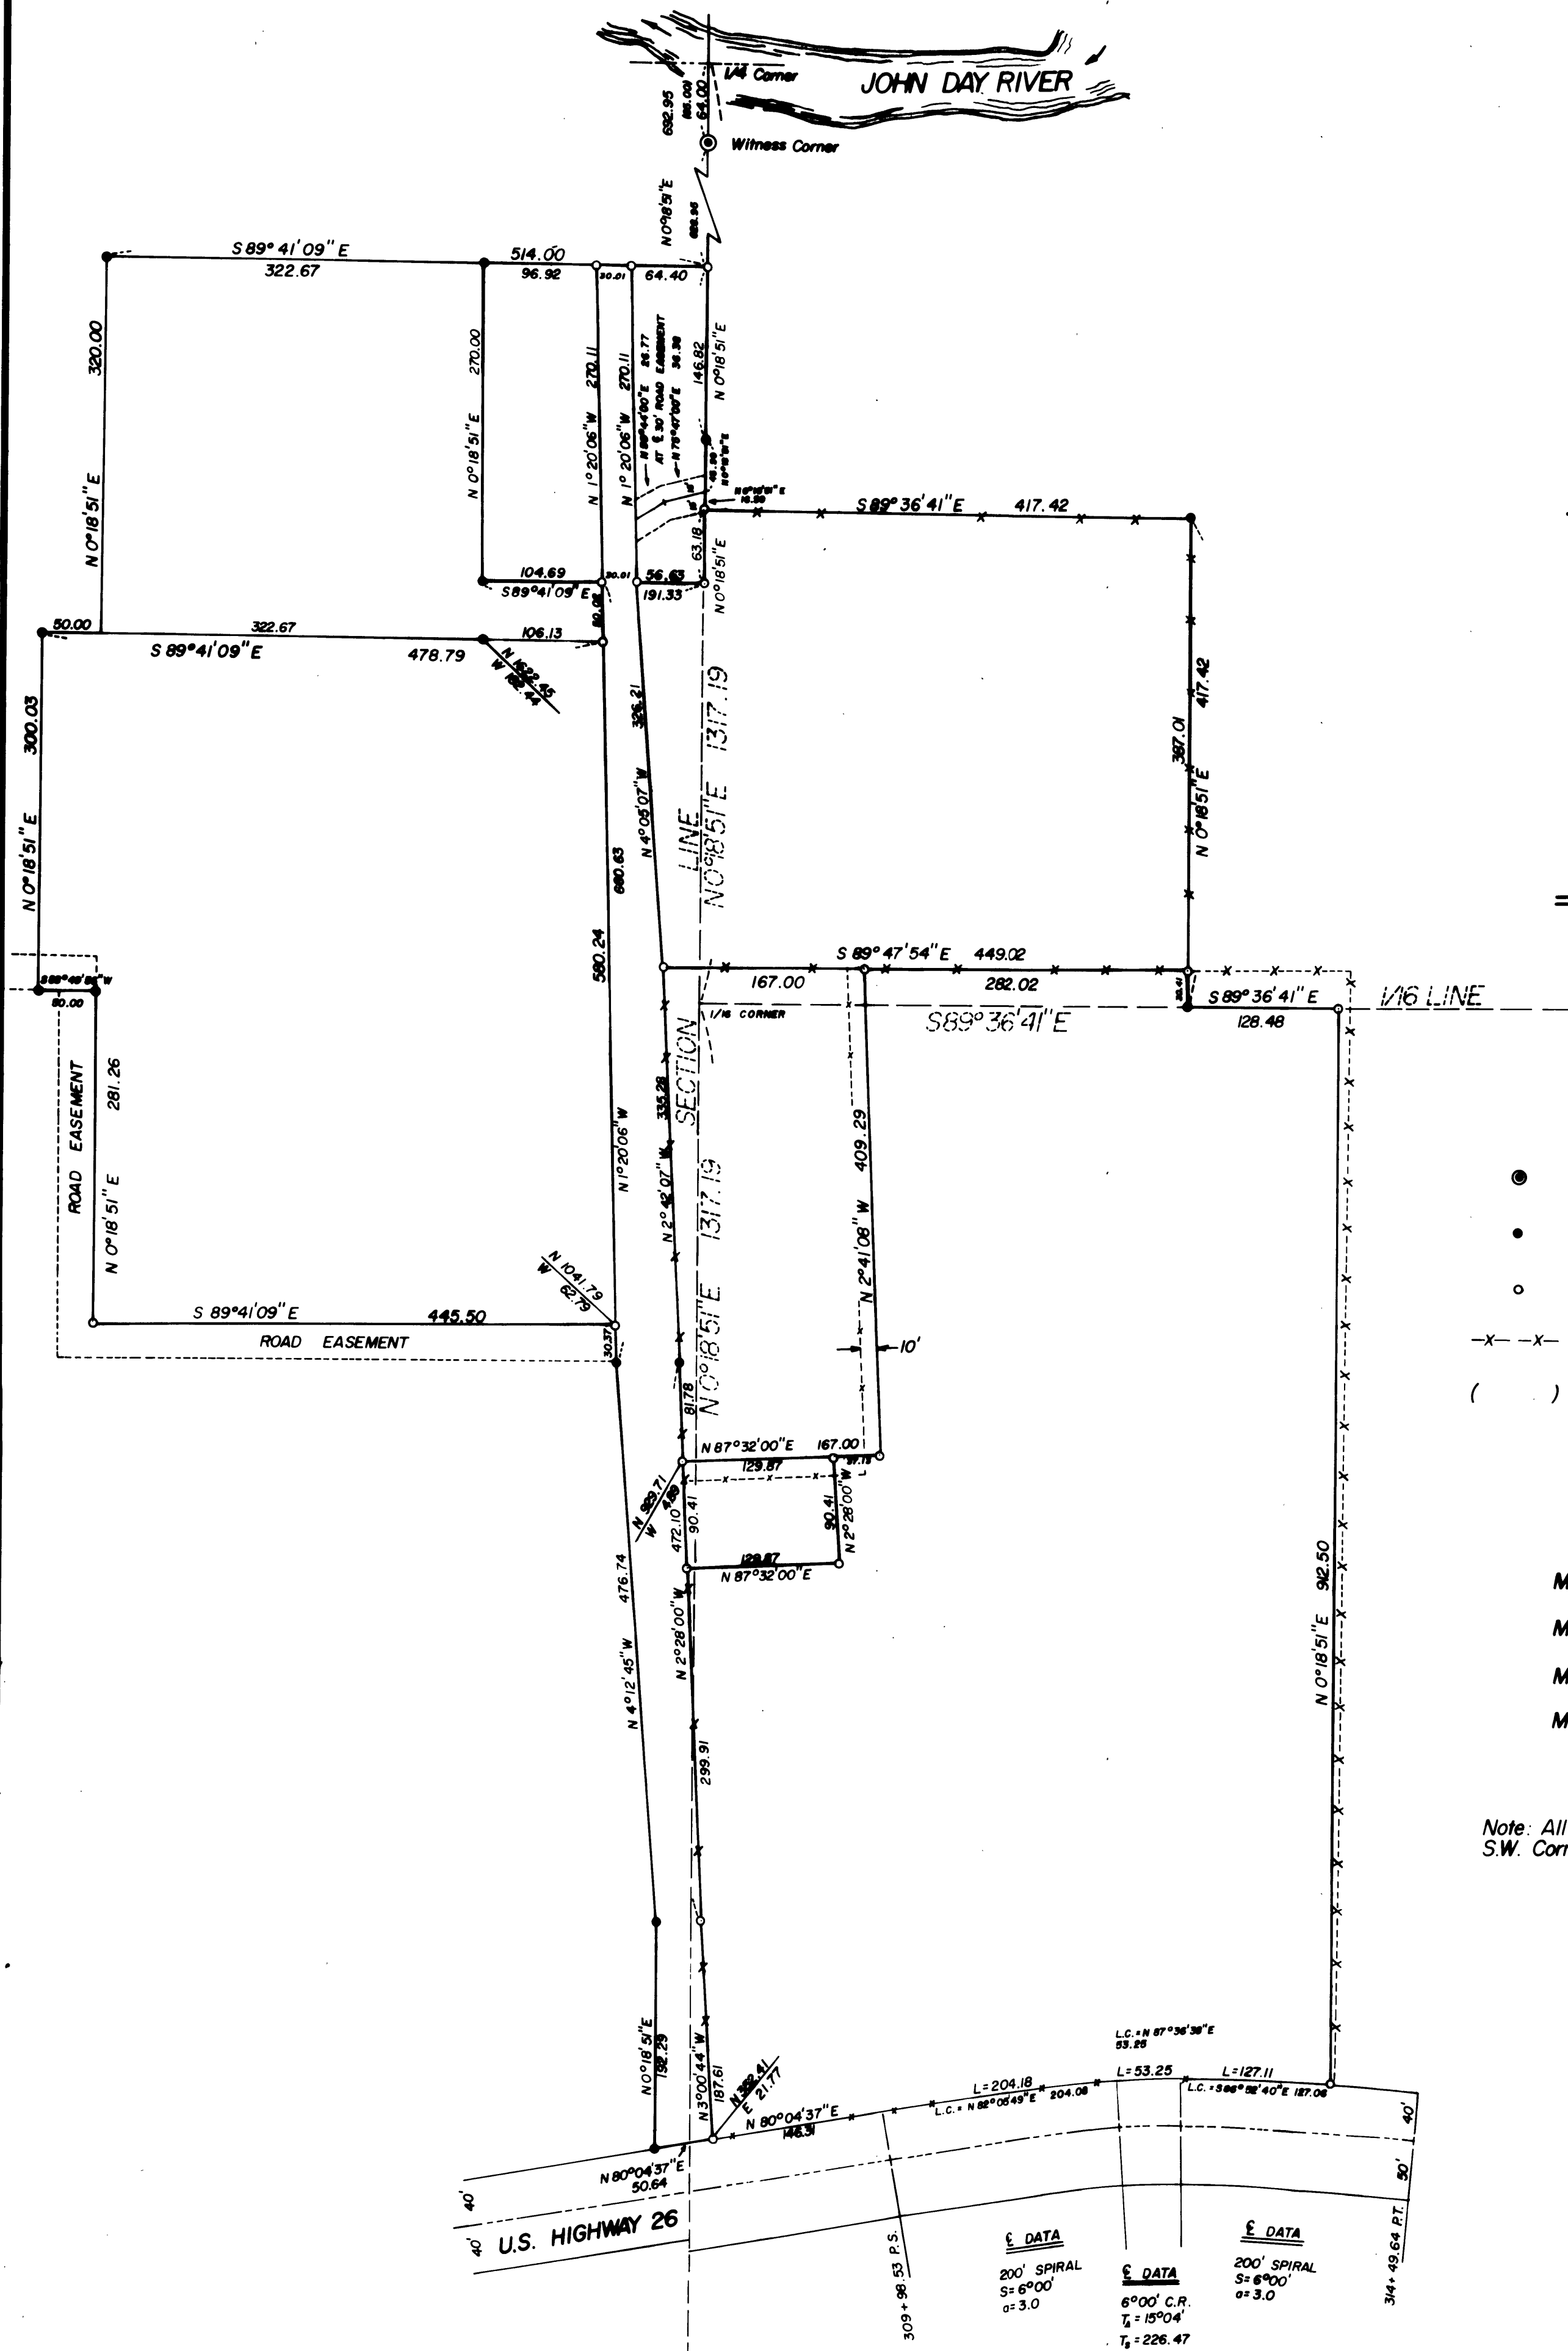

**BASIS OF BEARINGS**  
SOLAR OBSERVATION

### LEGEND

- Found G.C.S. Brass cap
- Found 5/8" X 30" iron pin
- Set 5/8" X 30" iron pin
- X-X- Fence
- ( ) Record Bearing or Distance

### REFERENCES

MAP OF SURVEY NO. 298  
MAP OF SURVEY NO. 310  
MAP OF SURVEY NO. 338  
MAP OF SURVEY NO. 366

Note: All Coordinates Shown Refer To The  
S.W. Corner Of Section 21, T.13S, R.31E, W.M.

RECEIVED AND  
FILED

MAY 10 1979

JOHN LIVERA, County Clerk  
Lynn L. Lawrence

REGISTERED  
PROFESSIONAL  
LAND SURVEYOR

Robert D. Bagett  
OREGON  
JULY 12 1983  
ROBERT D. BAGETT  
598

**BAGETT, GRIFFITH & ASSOCIATES**  
John Day, Oregon  
Map of Survey

COUNTY ROAD AND PARCELS IN THE  
SE 1/4 SECTION 20, AND IN THE SW 1/4  
SECTION 21, T.13S, R.31E, W.M.

GRANT COUNTY, OREGON

|                  |                         |            |
|------------------|-------------------------|------------|
| SURVEYED FOR     | GRANT COUNTY ROAD DEPT. |            |
| SURVEYED BY      | R.D.B. & S.F.J.         | 11/78-4/79 |
| Scale: 1" = 100' | Drawn by: S.F.J.        | 4/79       |