


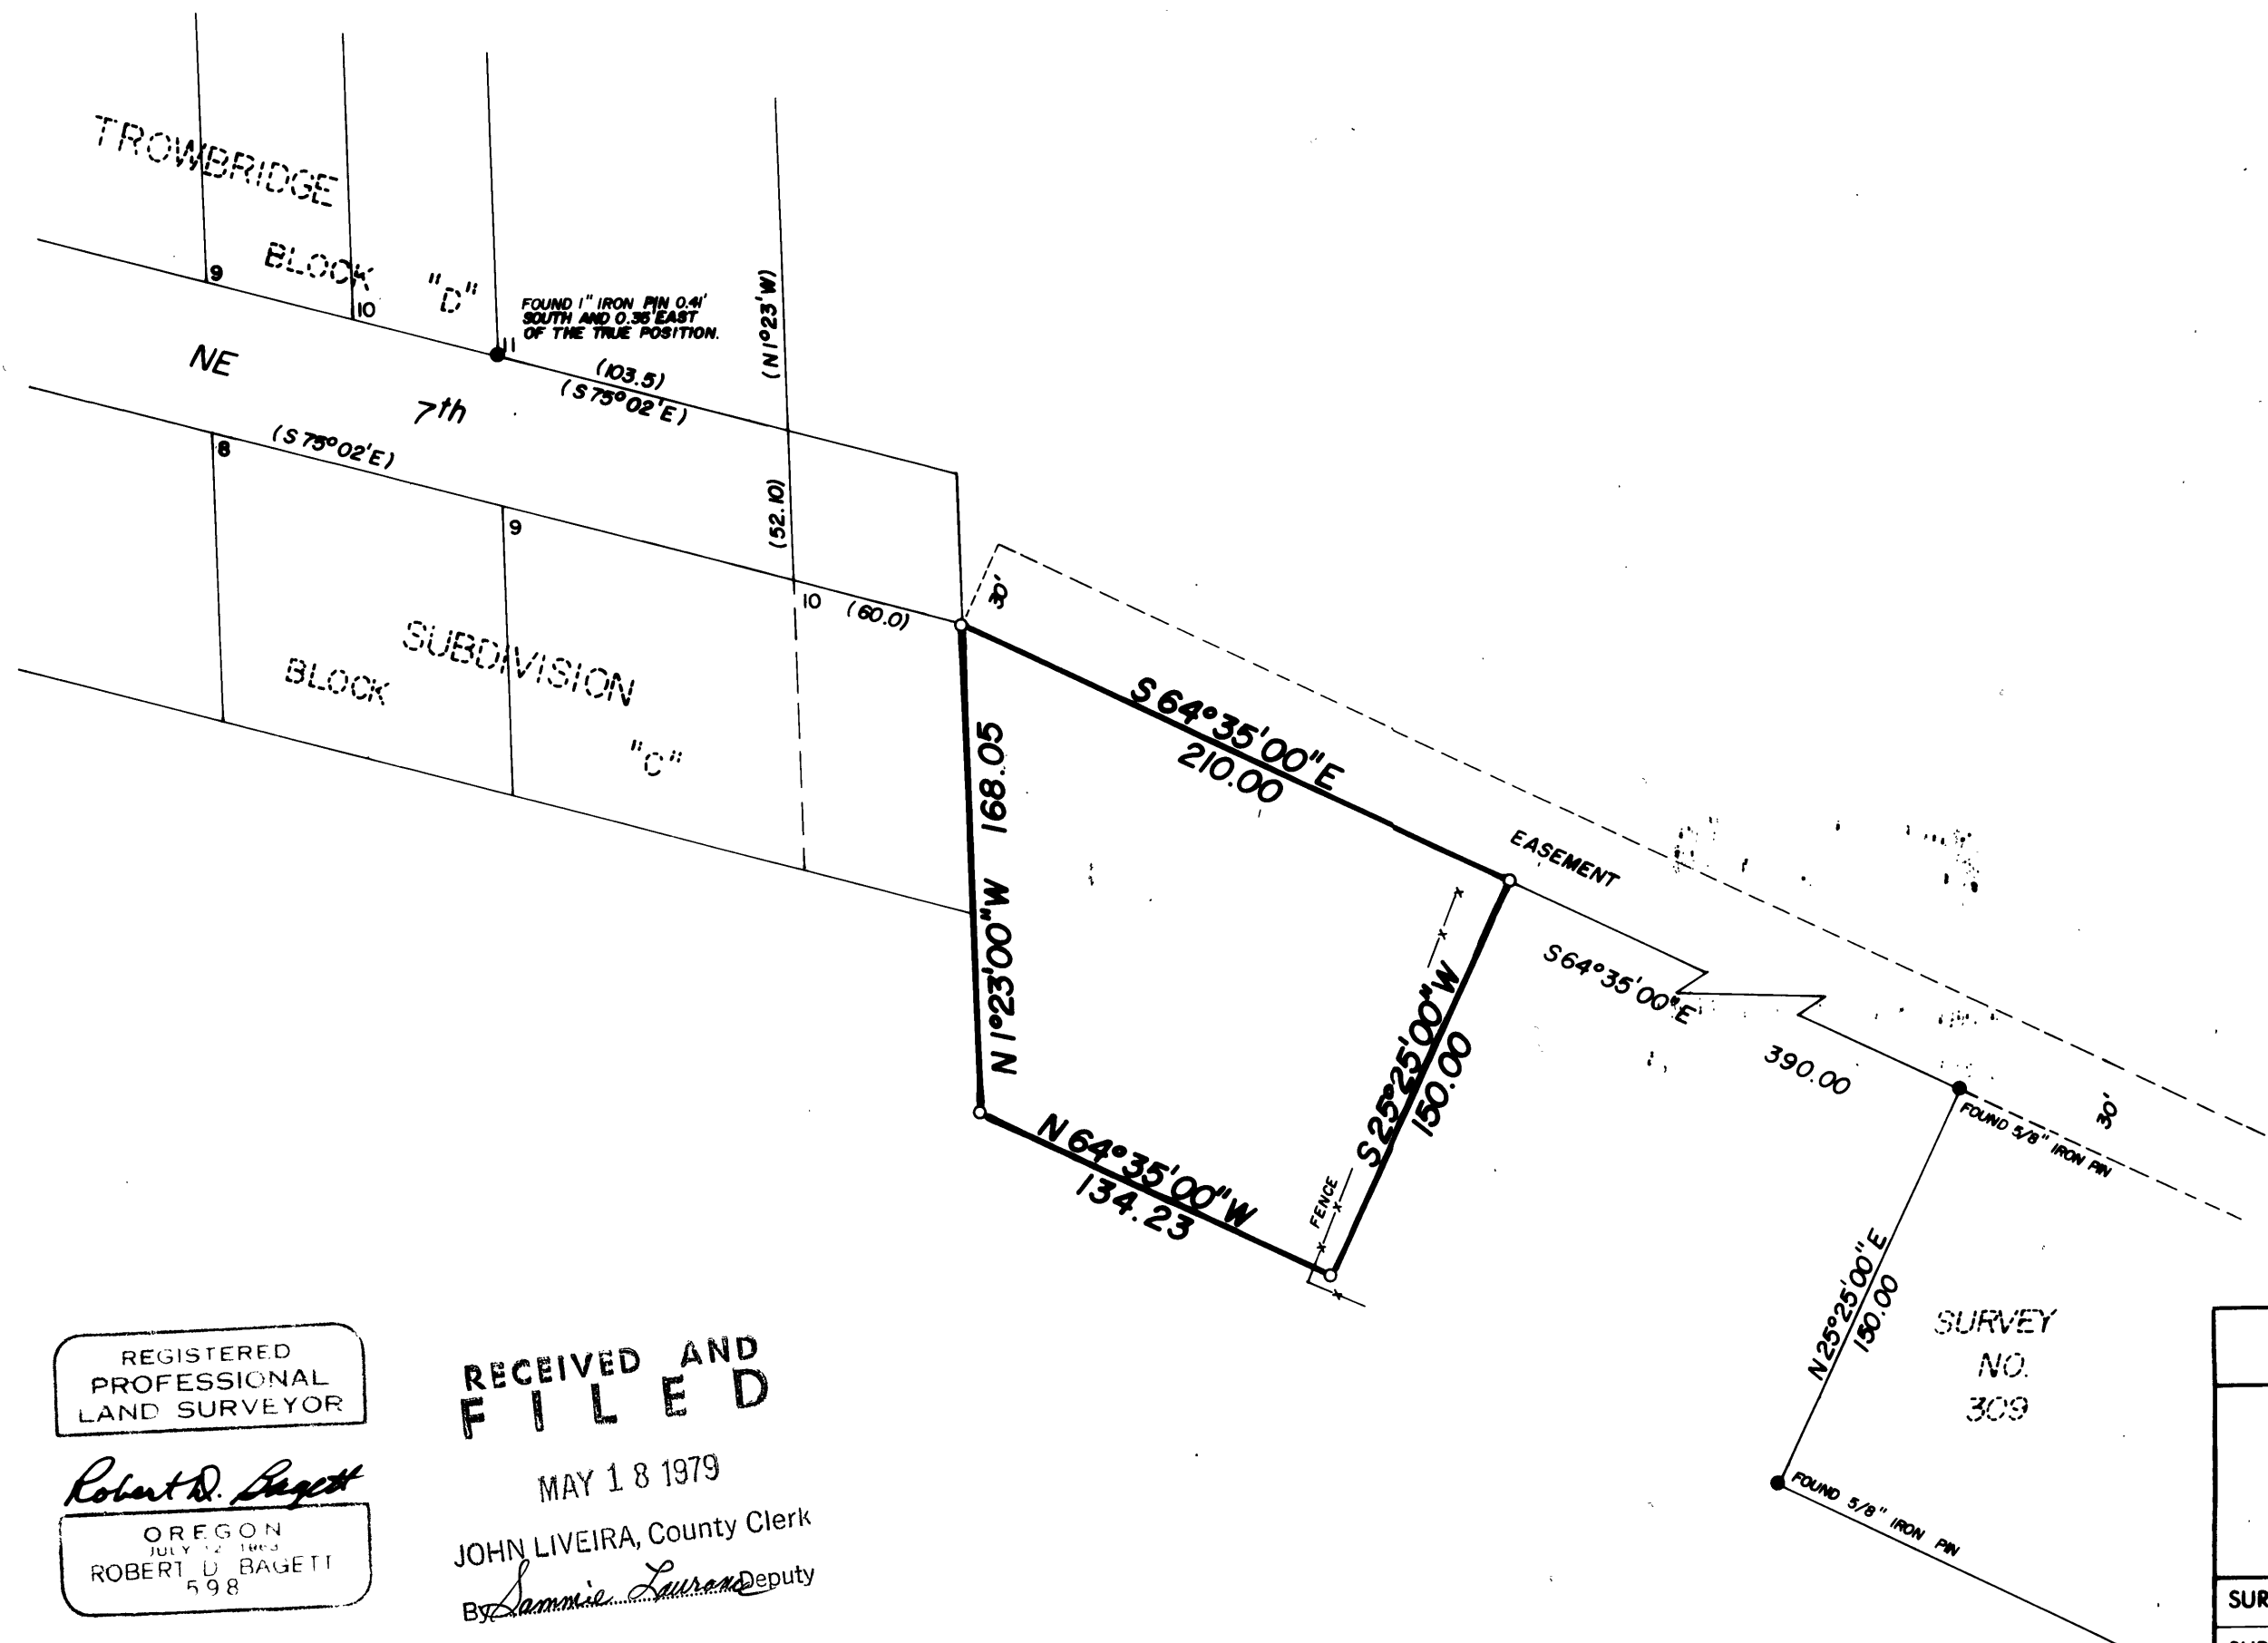

BASIS OF BEARINGS
SOLAR OBSERVATION

LEGEND

FOUND MONUMENT

SET 5/8" X 30" IRON PIN.

RECORD BEARING & DISTANCE.

REFERENCES

MAP OF SURVEY NO. 309
TROWBRIDGE SUBD. PLAT
MAP OF SURVEY NO. 93

REGISTERED
PROFESSIONAL
LAND SURVEYOR

Robert D. Bagett

OREGON
JULY 12, 1963
ROBERT D. BAGETT
598

RECEIVED AND
FILED

MAY 18 1979

JOHN LIVEIRA, County Clerk
By *Sammye Lawrence* Deputy

BAGETT, GRIFFITH & ASSOCIATES John Day, Oregon Map of Survey		
TRACT OF LAND SITUATED IN THE NE 1/4 SW 1/4 SECTION 23, T.13S., R. 31E., W.M.		
GRANT COUNTY, OREGON		
SURVEYED FOR	BILL MORRIS	
SURVEYED BY	R.D.B. & S.F.J.	MAY, 1979
Scale: 1" = 60'	Drawn by: S.F.J.	MAY, 1979

MAP OF SURVEY NO. 563