


SURVEY
468

Point being:
280.75' South
253.42' West
of NE 1/4 cor. of
Sec. 28, T13S,
R31E, W.M.

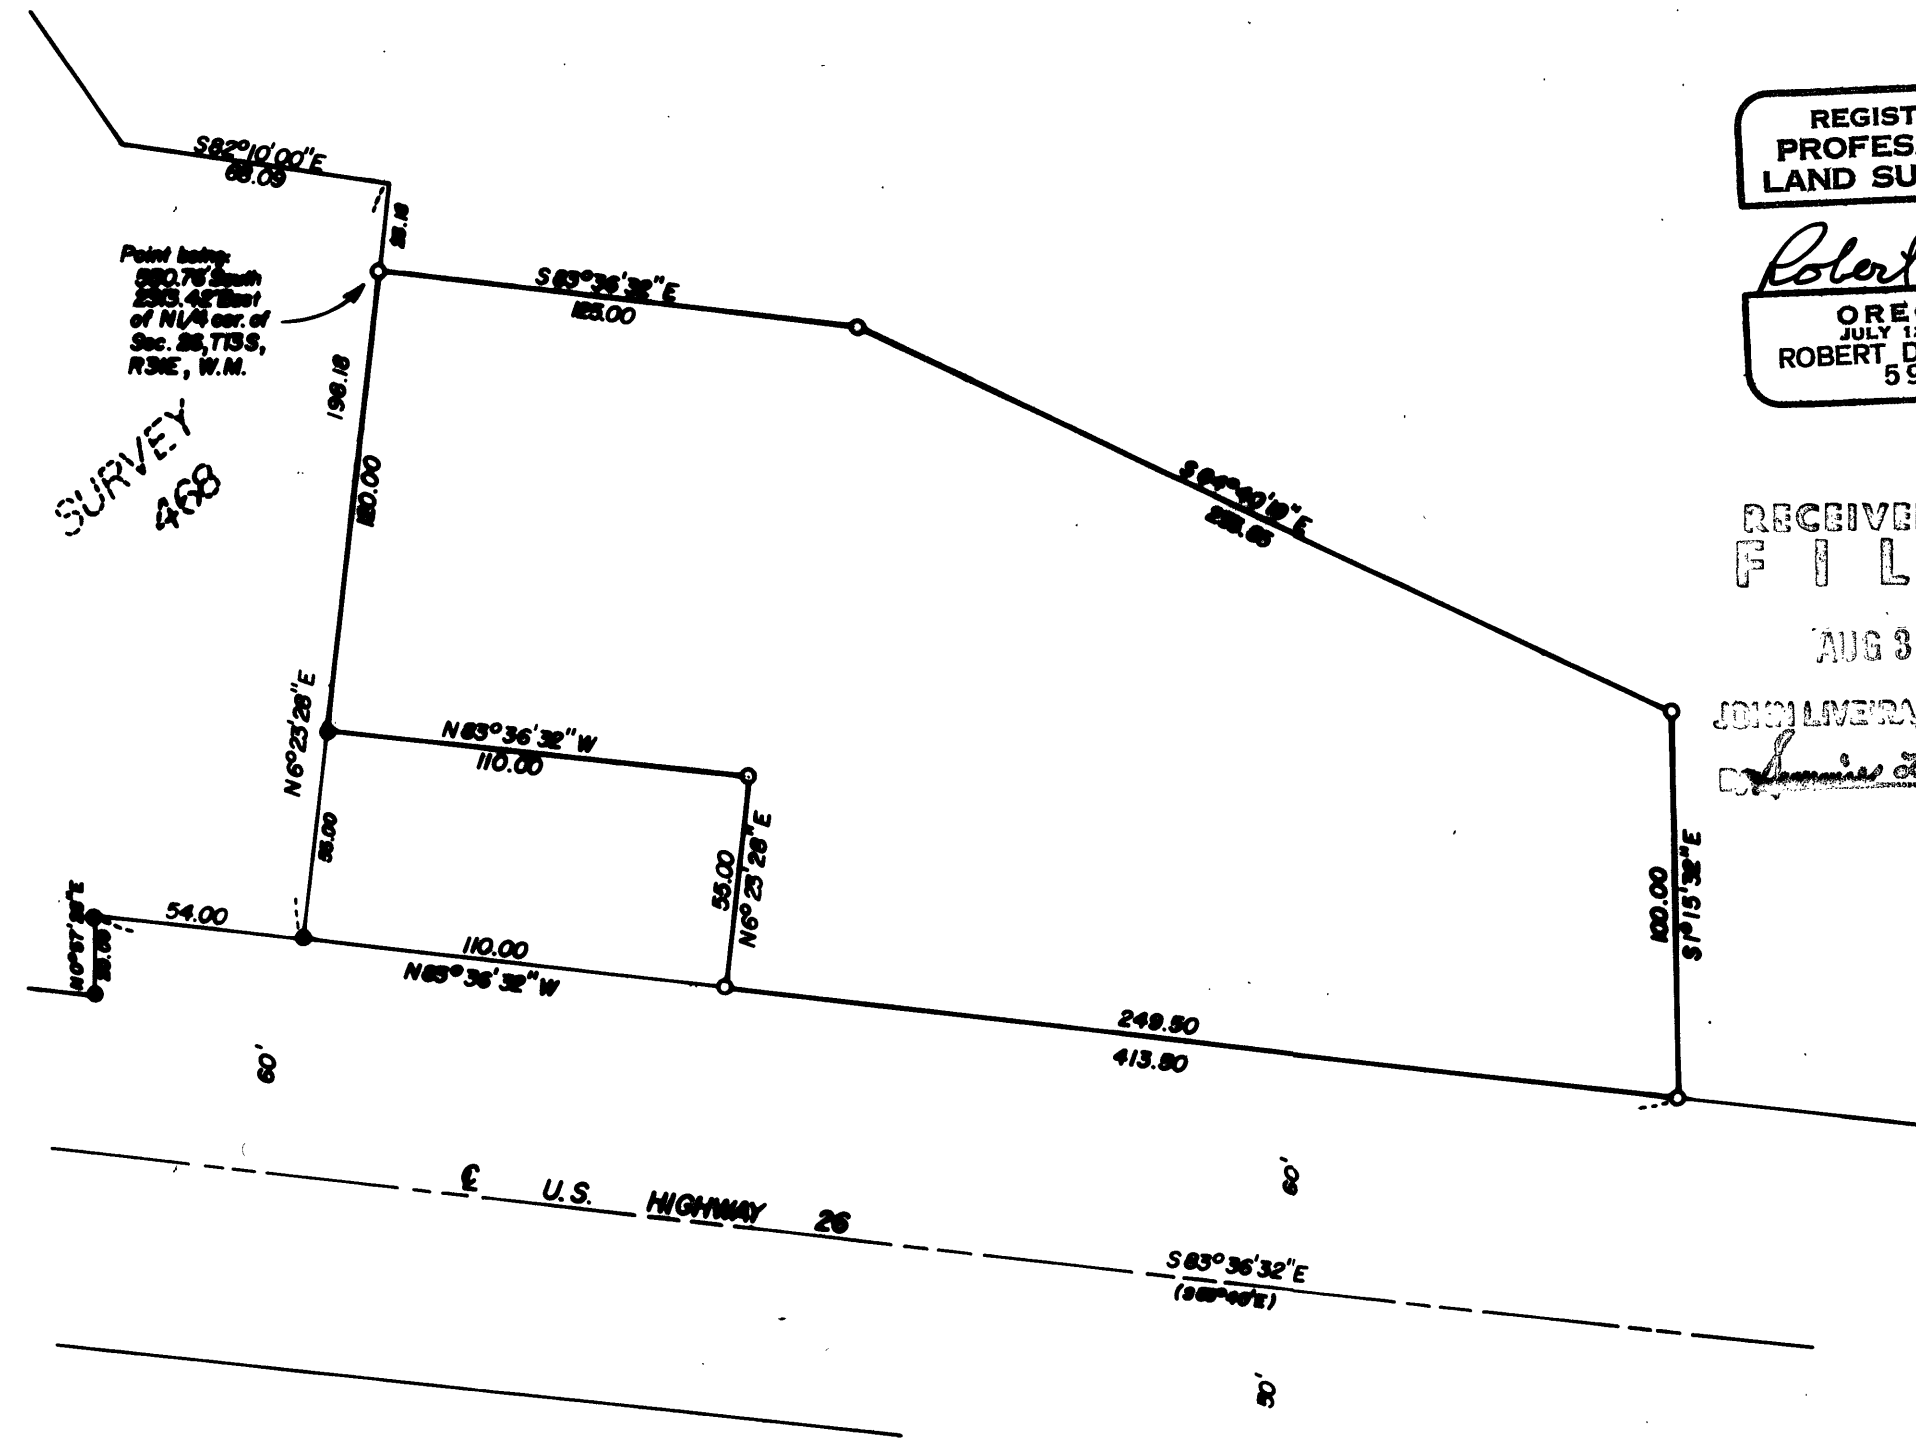

REGISTERED
PROFESSIONAL
LAND SURVEYOR

Robert D. Bagett

OREGON
JULY 12, 1963
ROBERT D. BAGETT
598

RECEIVED AND
FILED

AUG 31 1979

JOHN LIVEIRA, County Clerk

James Lawrence
Deputy



BASIS OF BEARINGS
SOLAR OBSERVATION

REFERENCES

MAP OF SURVEY NO. 364
O.S.H.D. DRW. NO. 58-11-10
MAP OF SURVEY NO. 468

LEGEND

- SET 5/8" X 30" IRON PIN
- FOUND 5/8" IRON PIN
- () BEARINGS & DIST. OF REC.

BAGETT, GRIFFITH & ASSOC. JOHN DAY, ORE.		
A TRACT OF LAND IN THE NE 1/4 NE 1/4 SEC. 28, T13S., R.31E, W.M. GRANT COUNTY, OREGON		
SURVEYED FOR	WARREN REYNOLDS	
SURVEYED BY	R.D.B.	7/24/79
DRAWN BY	S.F.J.	7/24/79
SCALE: 1" = 50'		

MAP OF SURVEY NO. 565