


SW 1/4 NE 1/4

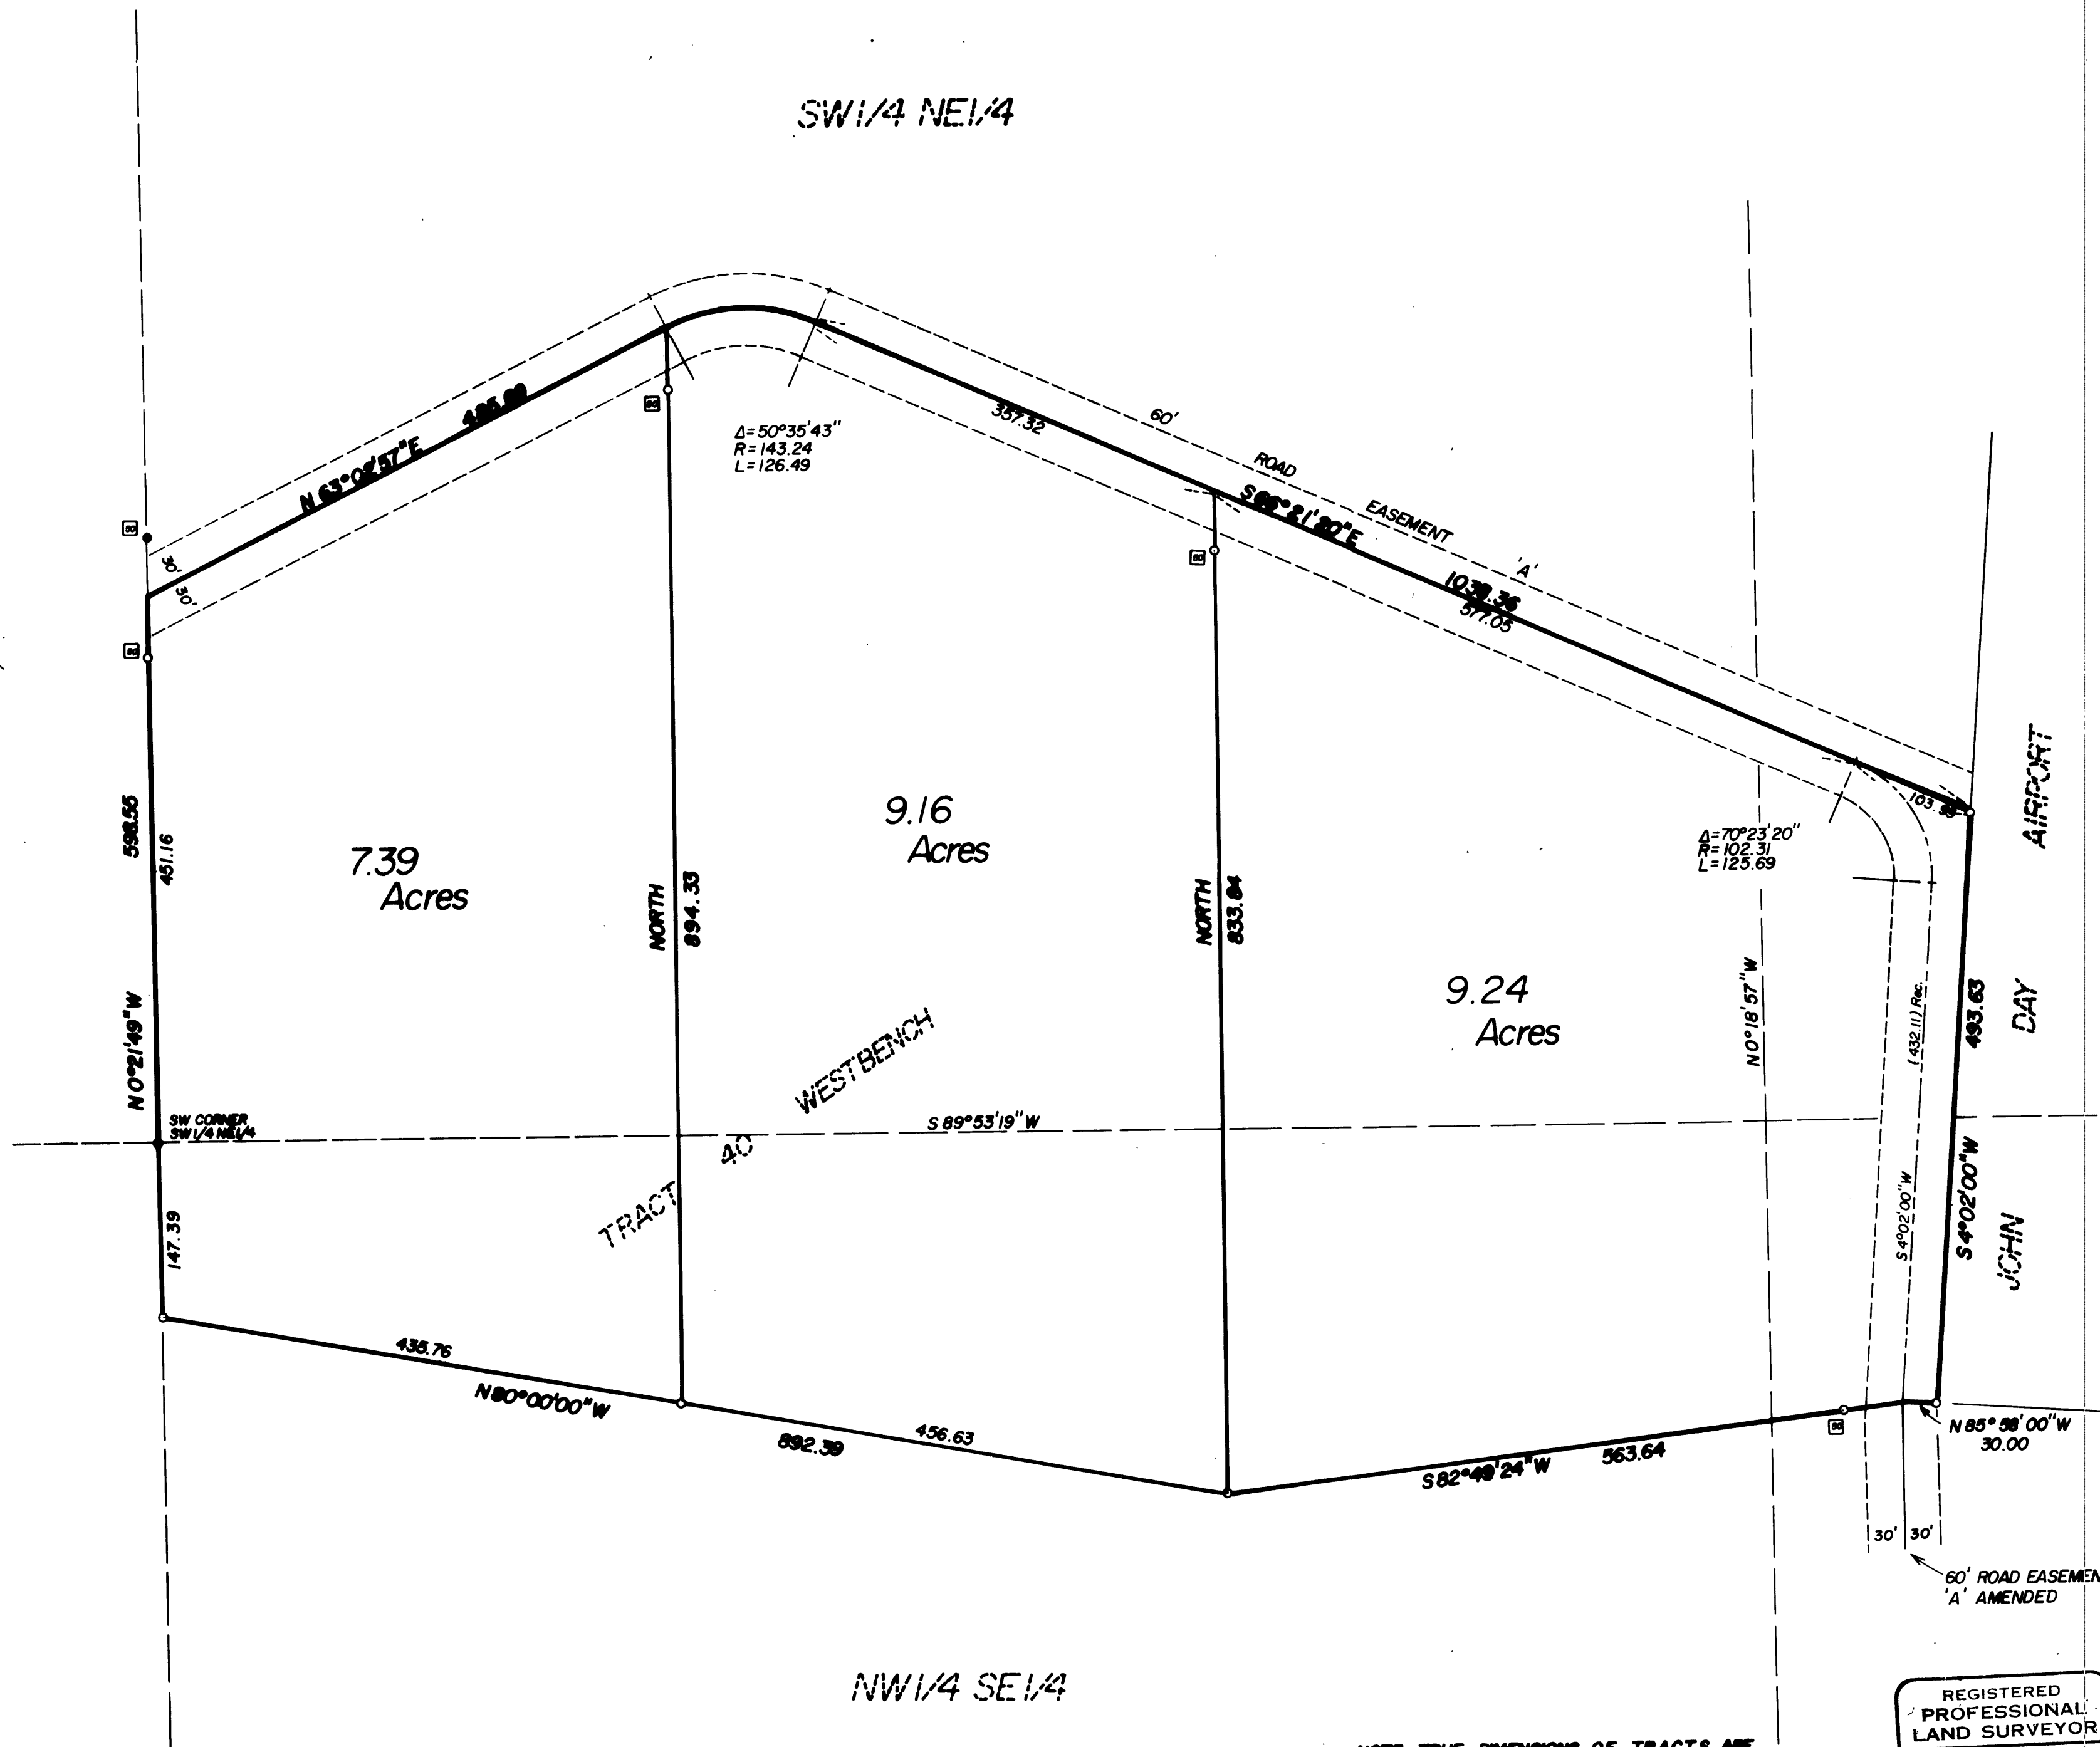

BASIS OF BEARINGS
SOLAR OBSERVATION

LEGEND

- FOUND 5/8" X 30" IRON PIN.
- SET 5/8" X 30" IRON PIN.
- OFFSET DISTANCE FROM E ROAD TO IRON PIN.

REFERENCES

MAP OF SURVEY NO. 324

RECEIVED AND
FILED

JUL 2 1979
JOHN LIVERA, County Clerk
By _____ Deputy

NOTE: TRUE DIMENSIONS OF TRACTS ARE SHOWN; OFFSET DISTANCES ARE NOT PART OF THE TRACT DIMENSIONS.

REGISTERED
PROFESSIONAL
LAND SURVEYOR

Robert D. Baggett
OREGON
JULY 12, 1965
ROBERT D. BAGGETT
598

BAGGETT, GRIFFIN & ASSOCIATES John Day, Oregon Map of Survey		
TRACTS SITUATED IN TRACT 40 AND IN A PORTION OF TRACT 39 OF THE WEST BENCH LAND PARTITION. ALSO IN THE SW 1/4 NE 1/4 AND IN THE NW 1/4 SE 1/4 SEC. 34, T28S, R28E, NE 1/4, ORIGIN COUNTY, OREGON		
SURVEYED FOR	AL CUTHMAN	
SURVEYED BY	R.D.B. & S.F.J.	JUNE, 1979
Scale: 1" = 100'	Drawn by: S.F.J.	JUNE, 1979

MAP OF SURVEY NO. 568