


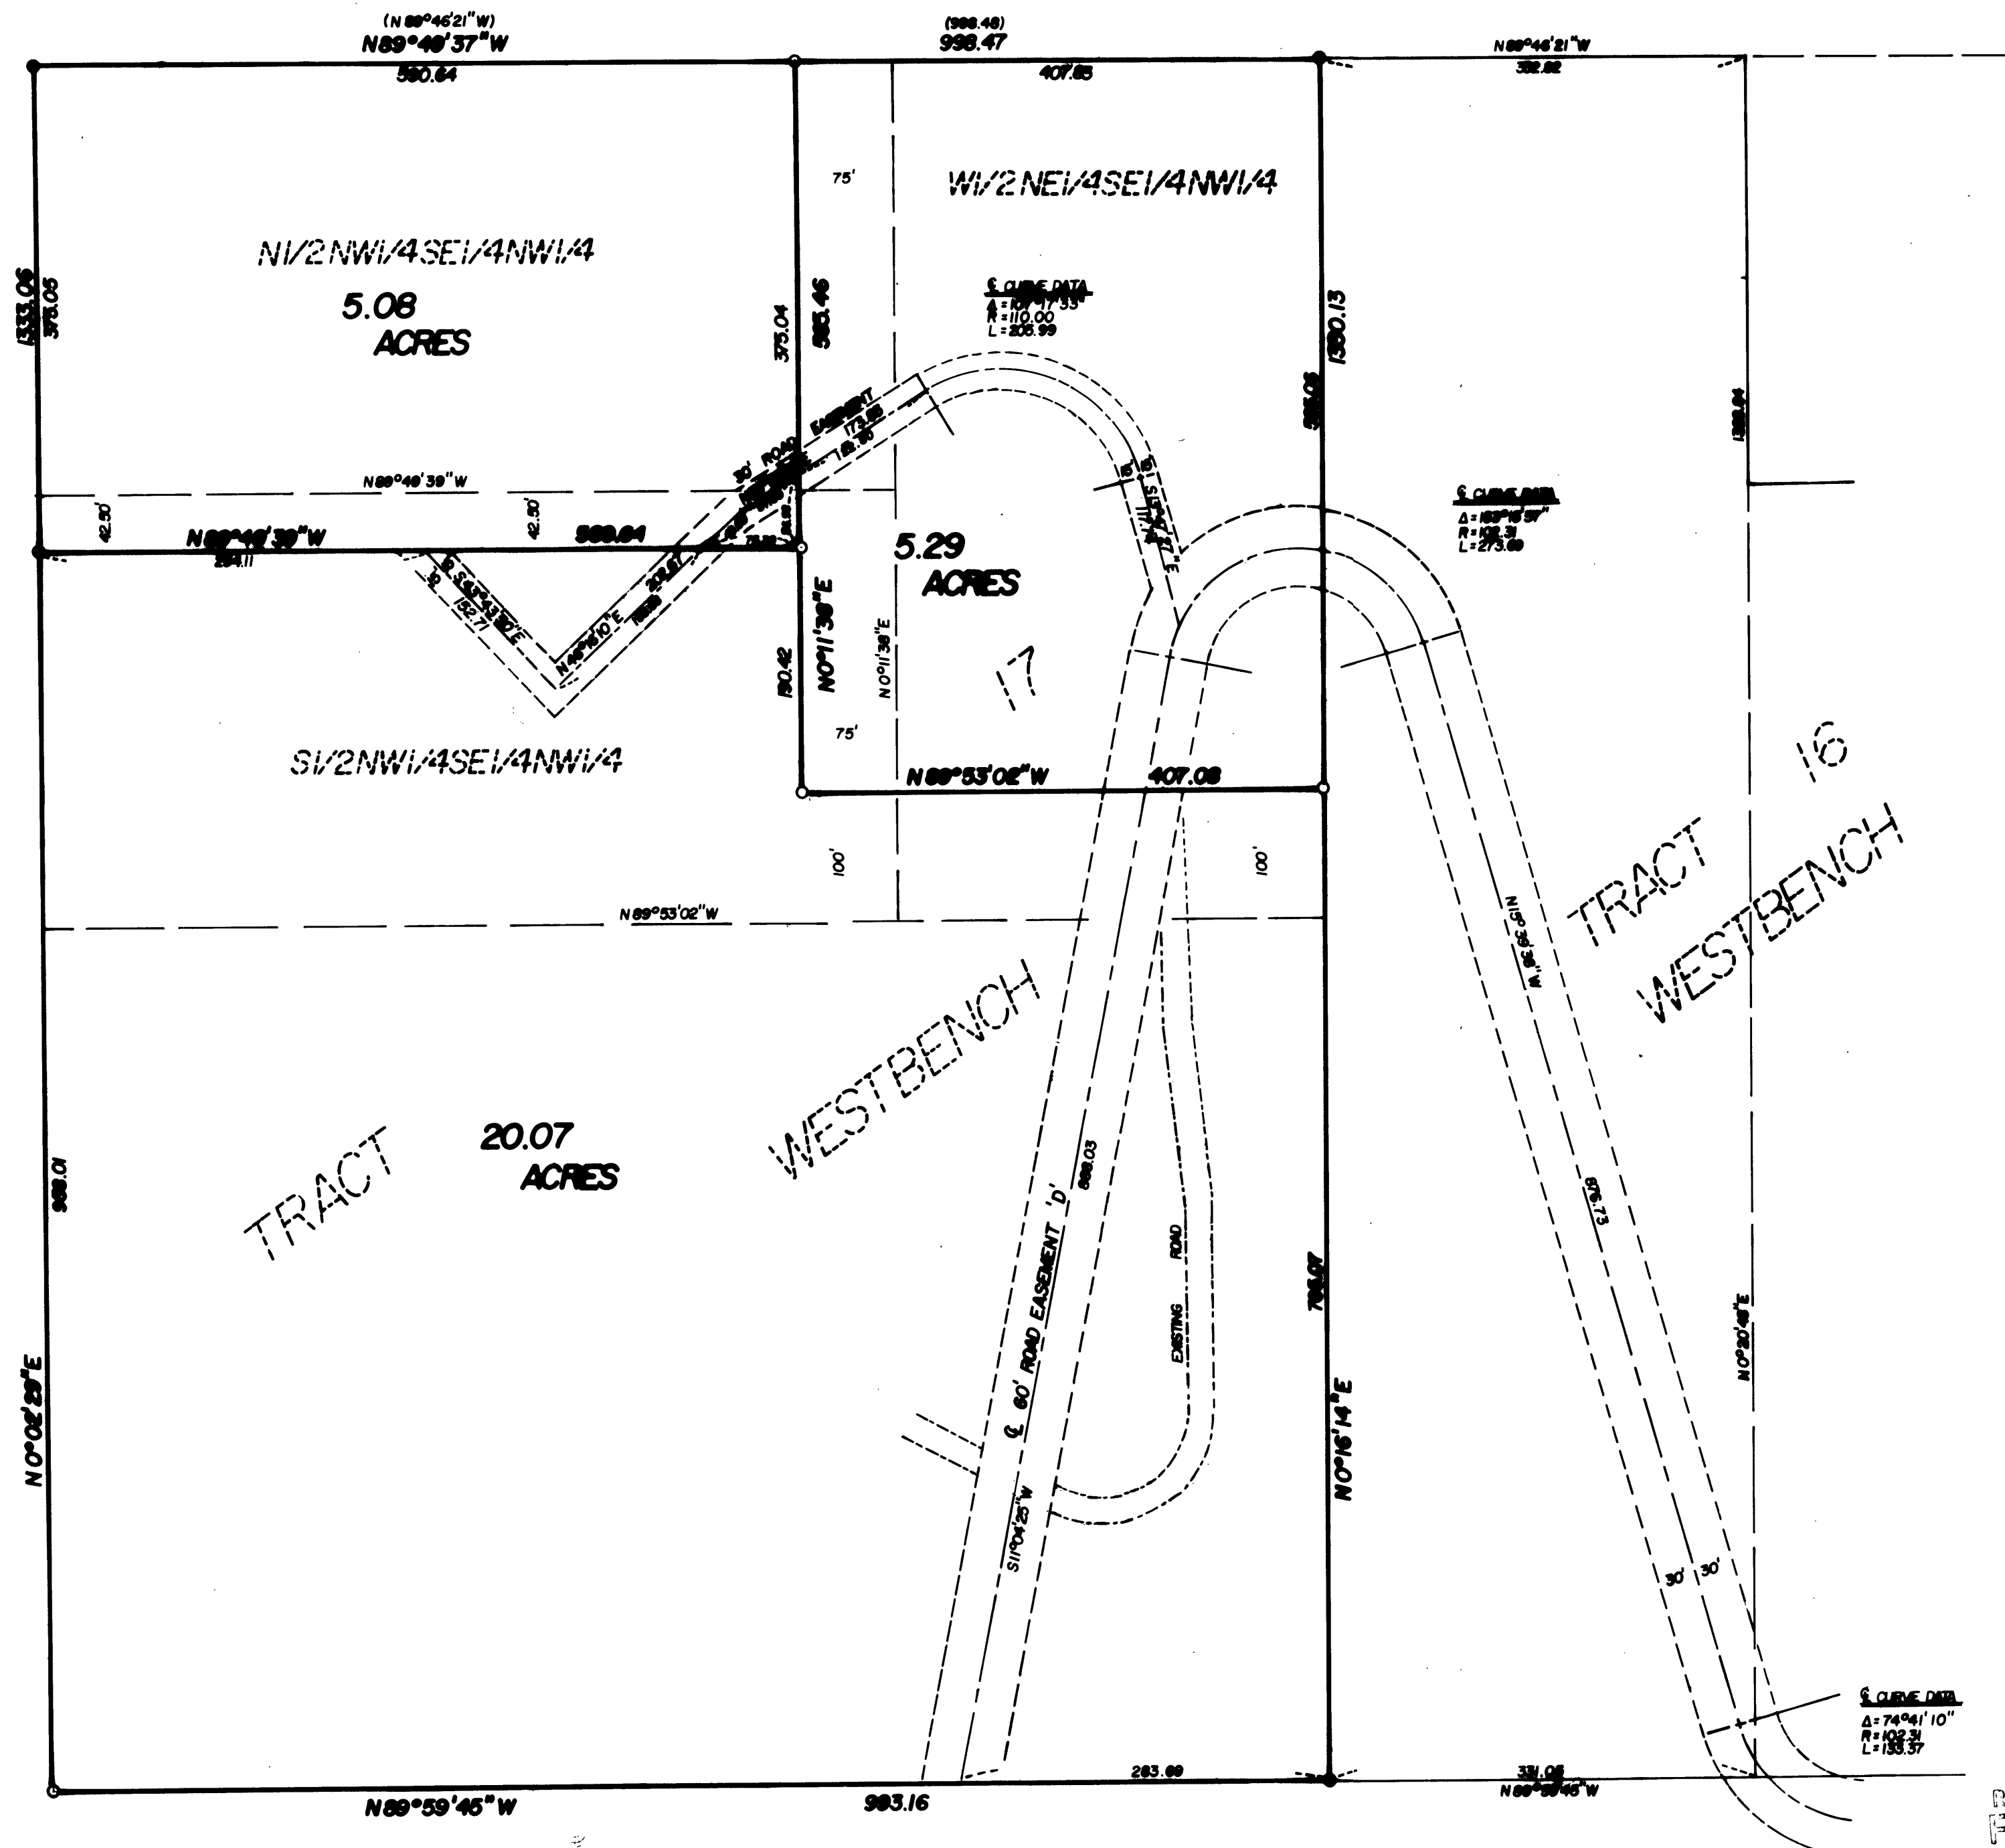

BASIS OF BEARINGS
SOLAR OBSERVATION

- LEGEND**
- FOUND 5/8" X 30" IRON PIN.
 - SET 5/8" X 30" IRON PIN.

REFERENCES
MAP OF SURVEY NO. 324 & 372

REGISTERED
PROFESSIONAL
LAND SURVEYOR

Robert D. Baggett
OREGON
JULY 12, 1963
ROBERT D. BAGGETT
598

RECEIVED AND
FILED
JUL 13 1979

JOHN VIVEIRA, County Clerk
By *Sammy L. Lawrence*

BAGGETT, GRIFFIN & ASSOCIATES John Baggett, Oregon Map of Survey		
PARCELS IN THE SE1/4NW1/4 SECTION 28, T.13S, R.31E, W.M., AND SITUATED IN TRACT 17 OF THE WESTBENCH LAND PARTITION.		
GRANT COUNTY, OREGON		
SURVEYED FOR	DEL WOODCOCK	
SURVEYED BY	R.D.B. & S.F.J.	JUNE, 1979
Scale: 1" = 100'	Drawn by: S.F.J.	JUNE, 1979