


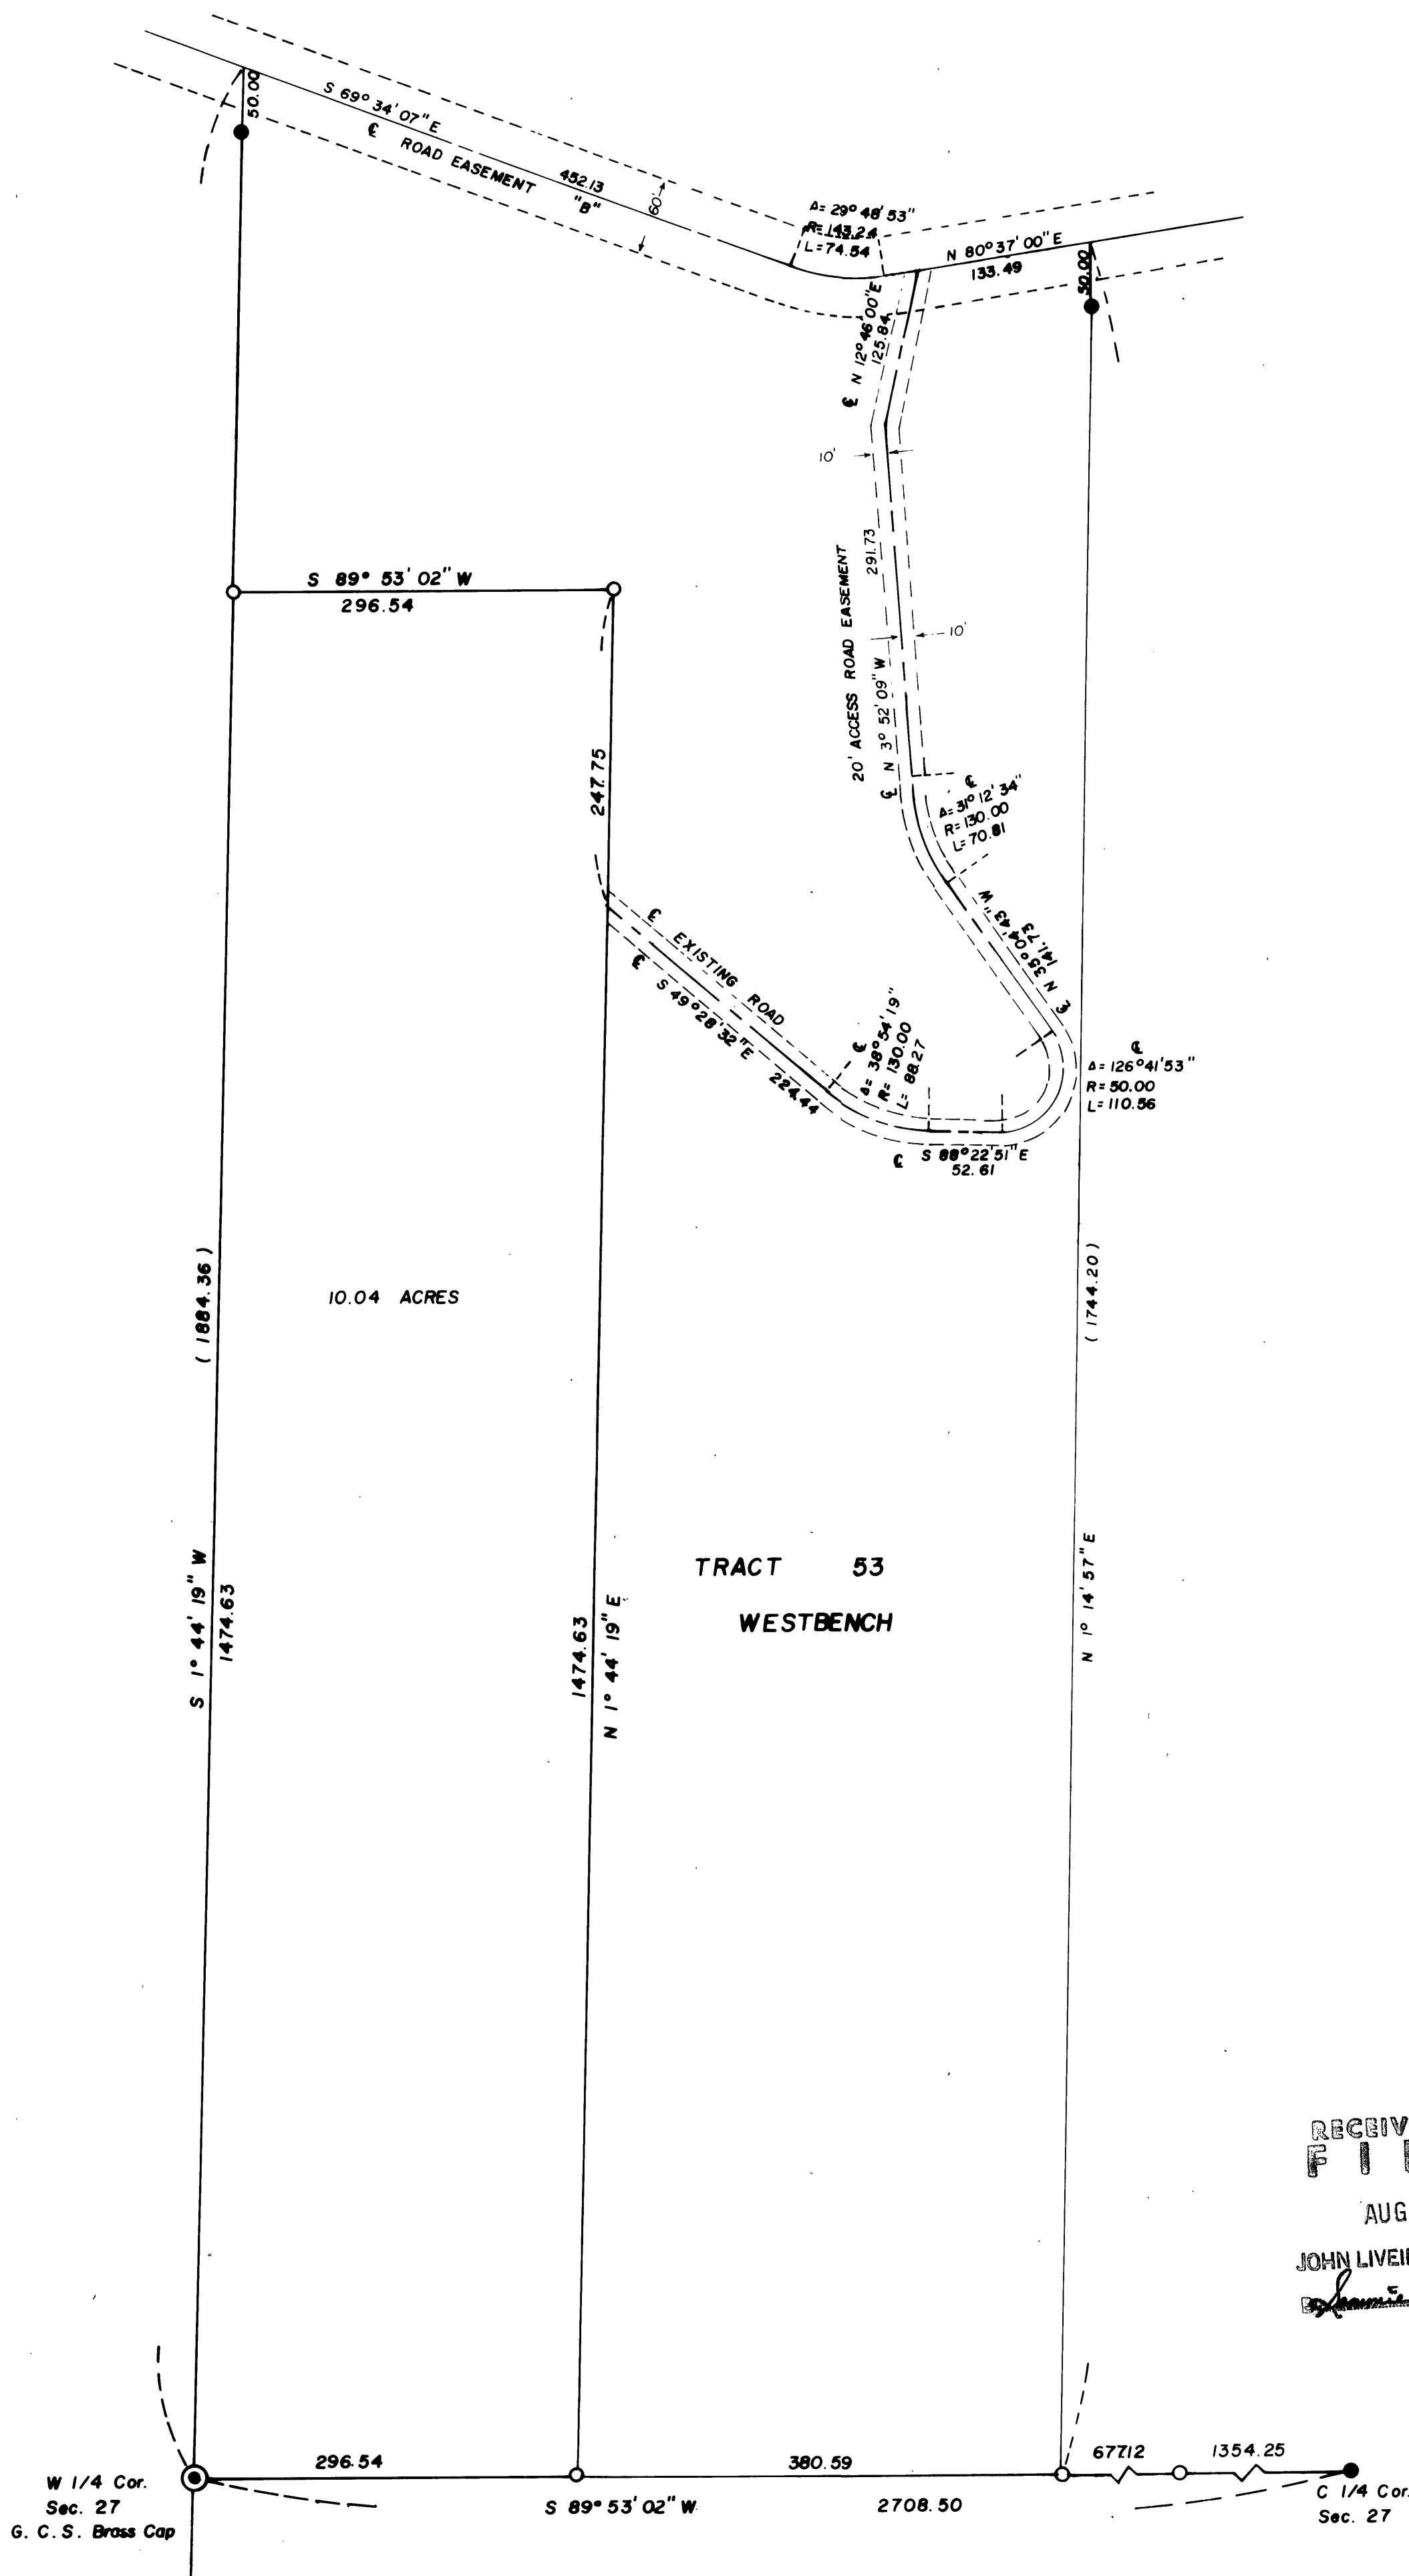

BASIS OF BEARINGS


SOLAR OBSERVATION

LEGEND

- FOUND 5/8" IRON PIN
- SET 5/8" IRON PIN

REFERENCES

MAP OF SURVEY NO. 324

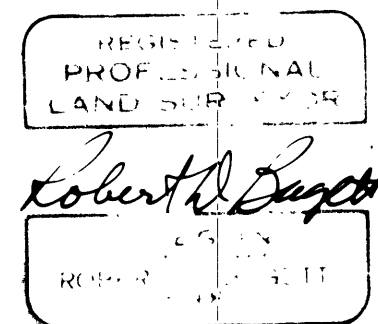

RECEIVED AND
FILED

AUG 31 1979

JOHN LIVEIRA, County Clerk
John Liveira

BAGETT, GRIFFITH & ASSOCIATES		
John Day, Oregon		
Map of Survey		
A PARCEL IN THE W1/2 W1/2 NW1/4		
SECTION 27, TWP. 13 S., R. 31 E., W. M.		
IN TRACT 53 OF WESTBENCH		
GRANT COUNTY, OREGON		
SURVEYED FOR	DON MANES	
SURVEYED BY	R.D.B. & G.L.E.	7/28/79
Scale: 1"=100'	Drawn by: G.L.E.	8/1/79