


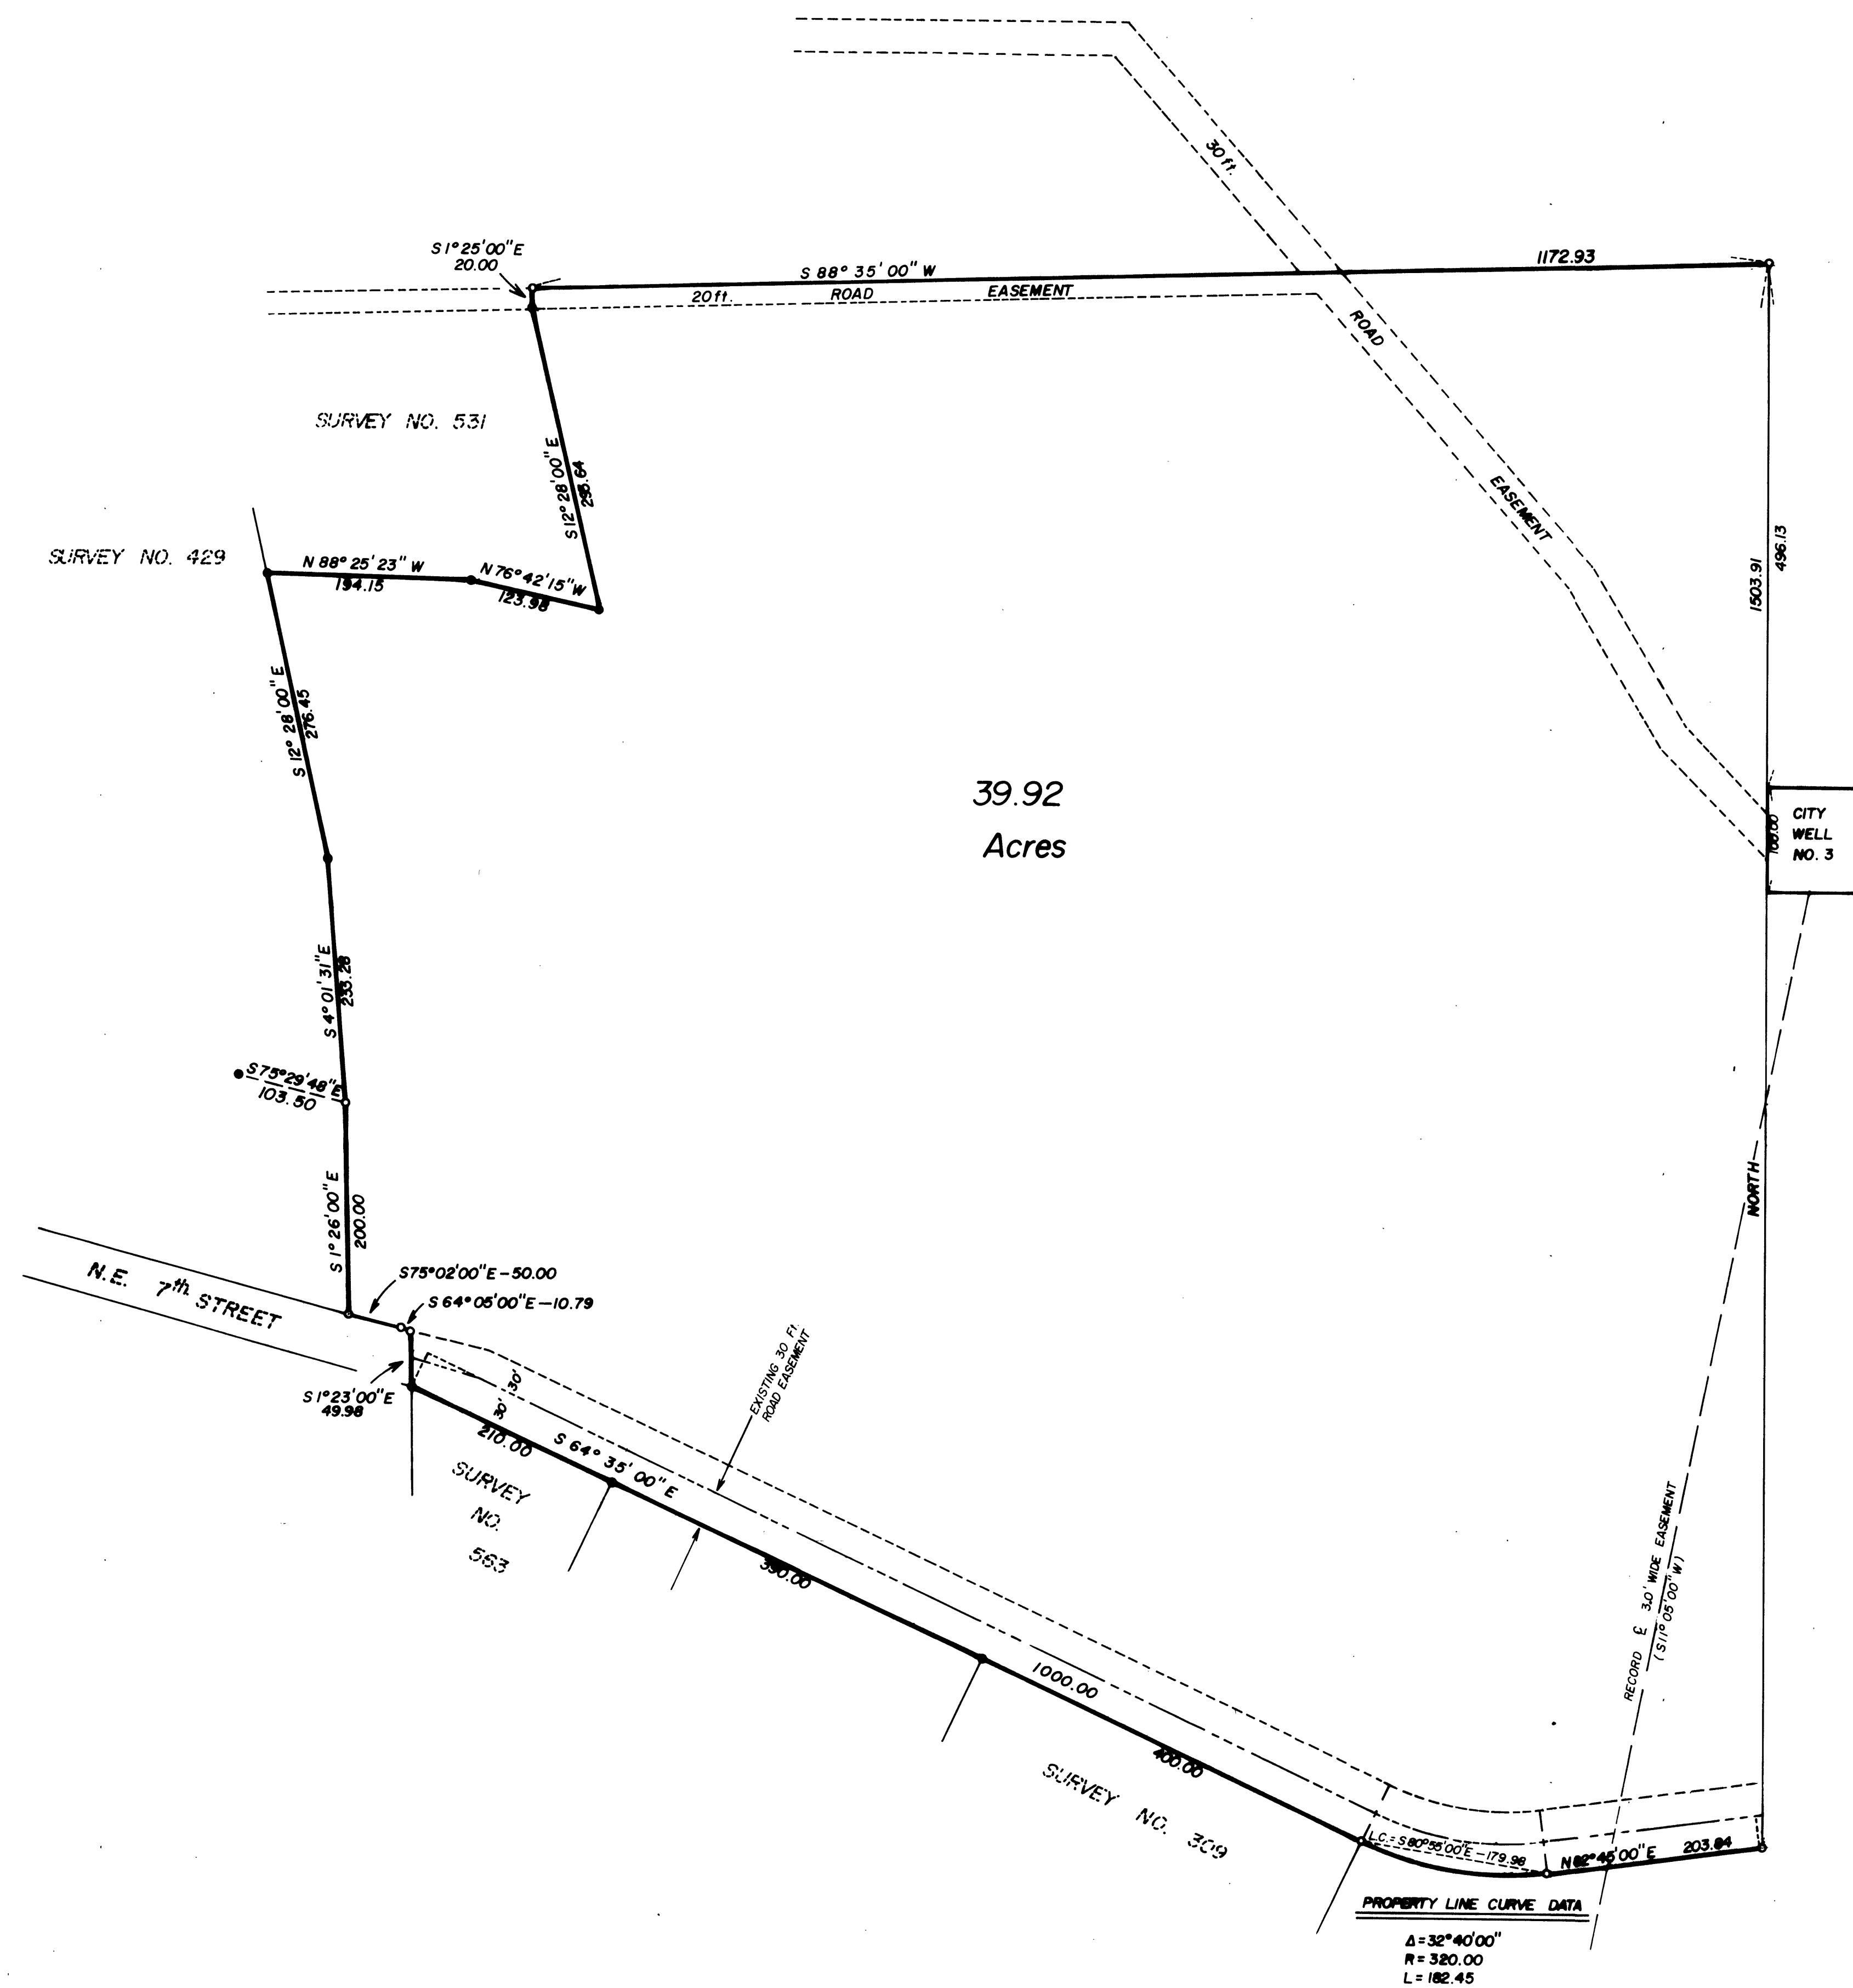

BASIS OF BEARINGS
 SOLAR OBSERVATION

LEGEND

- FOUND 5/8" X 30" IRON PIN.
- SET 5/8" X 30" IRON PIN.
- x—x— FENCE LINE
- () RECORD BEARING & DISTANCE.


REFERENCES

- MAP OF SURVEY NO. 309
- MAP OF SURVEY NO. 429
- MAP OF SURVEY NO. 531
- MAP OF SURVEY NO. 563

RECEIVED AND
 FILED

OCT 5 1979

JOHN LIVEIRA, County Clerk
Deputy

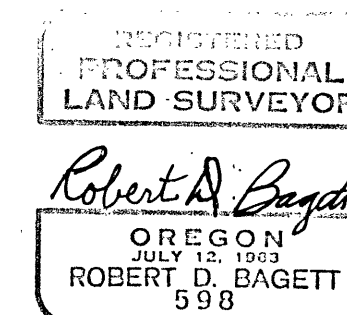

BAGETT, GRIFFITH & ASSOCIATES		
John Day, Oregon		
Map of Survey		
TRACT OF LAND IN SECTION 23, T.13S., R.31E., WM., CITY OF JOHN DAY.		
GRANT COUNTY, OREGON		
SURVEYED FOR	JOHN DAY SCHOOL, DIST. NO. 3	
SURVEYED BY	R.D.B., G.L.E. & S.F.J.	AUG., 1979
Scale: 1" = 100'	Drawn by: S.F.J.	AUG., 1979