


ADAM
HEIGHTS
ADDITION

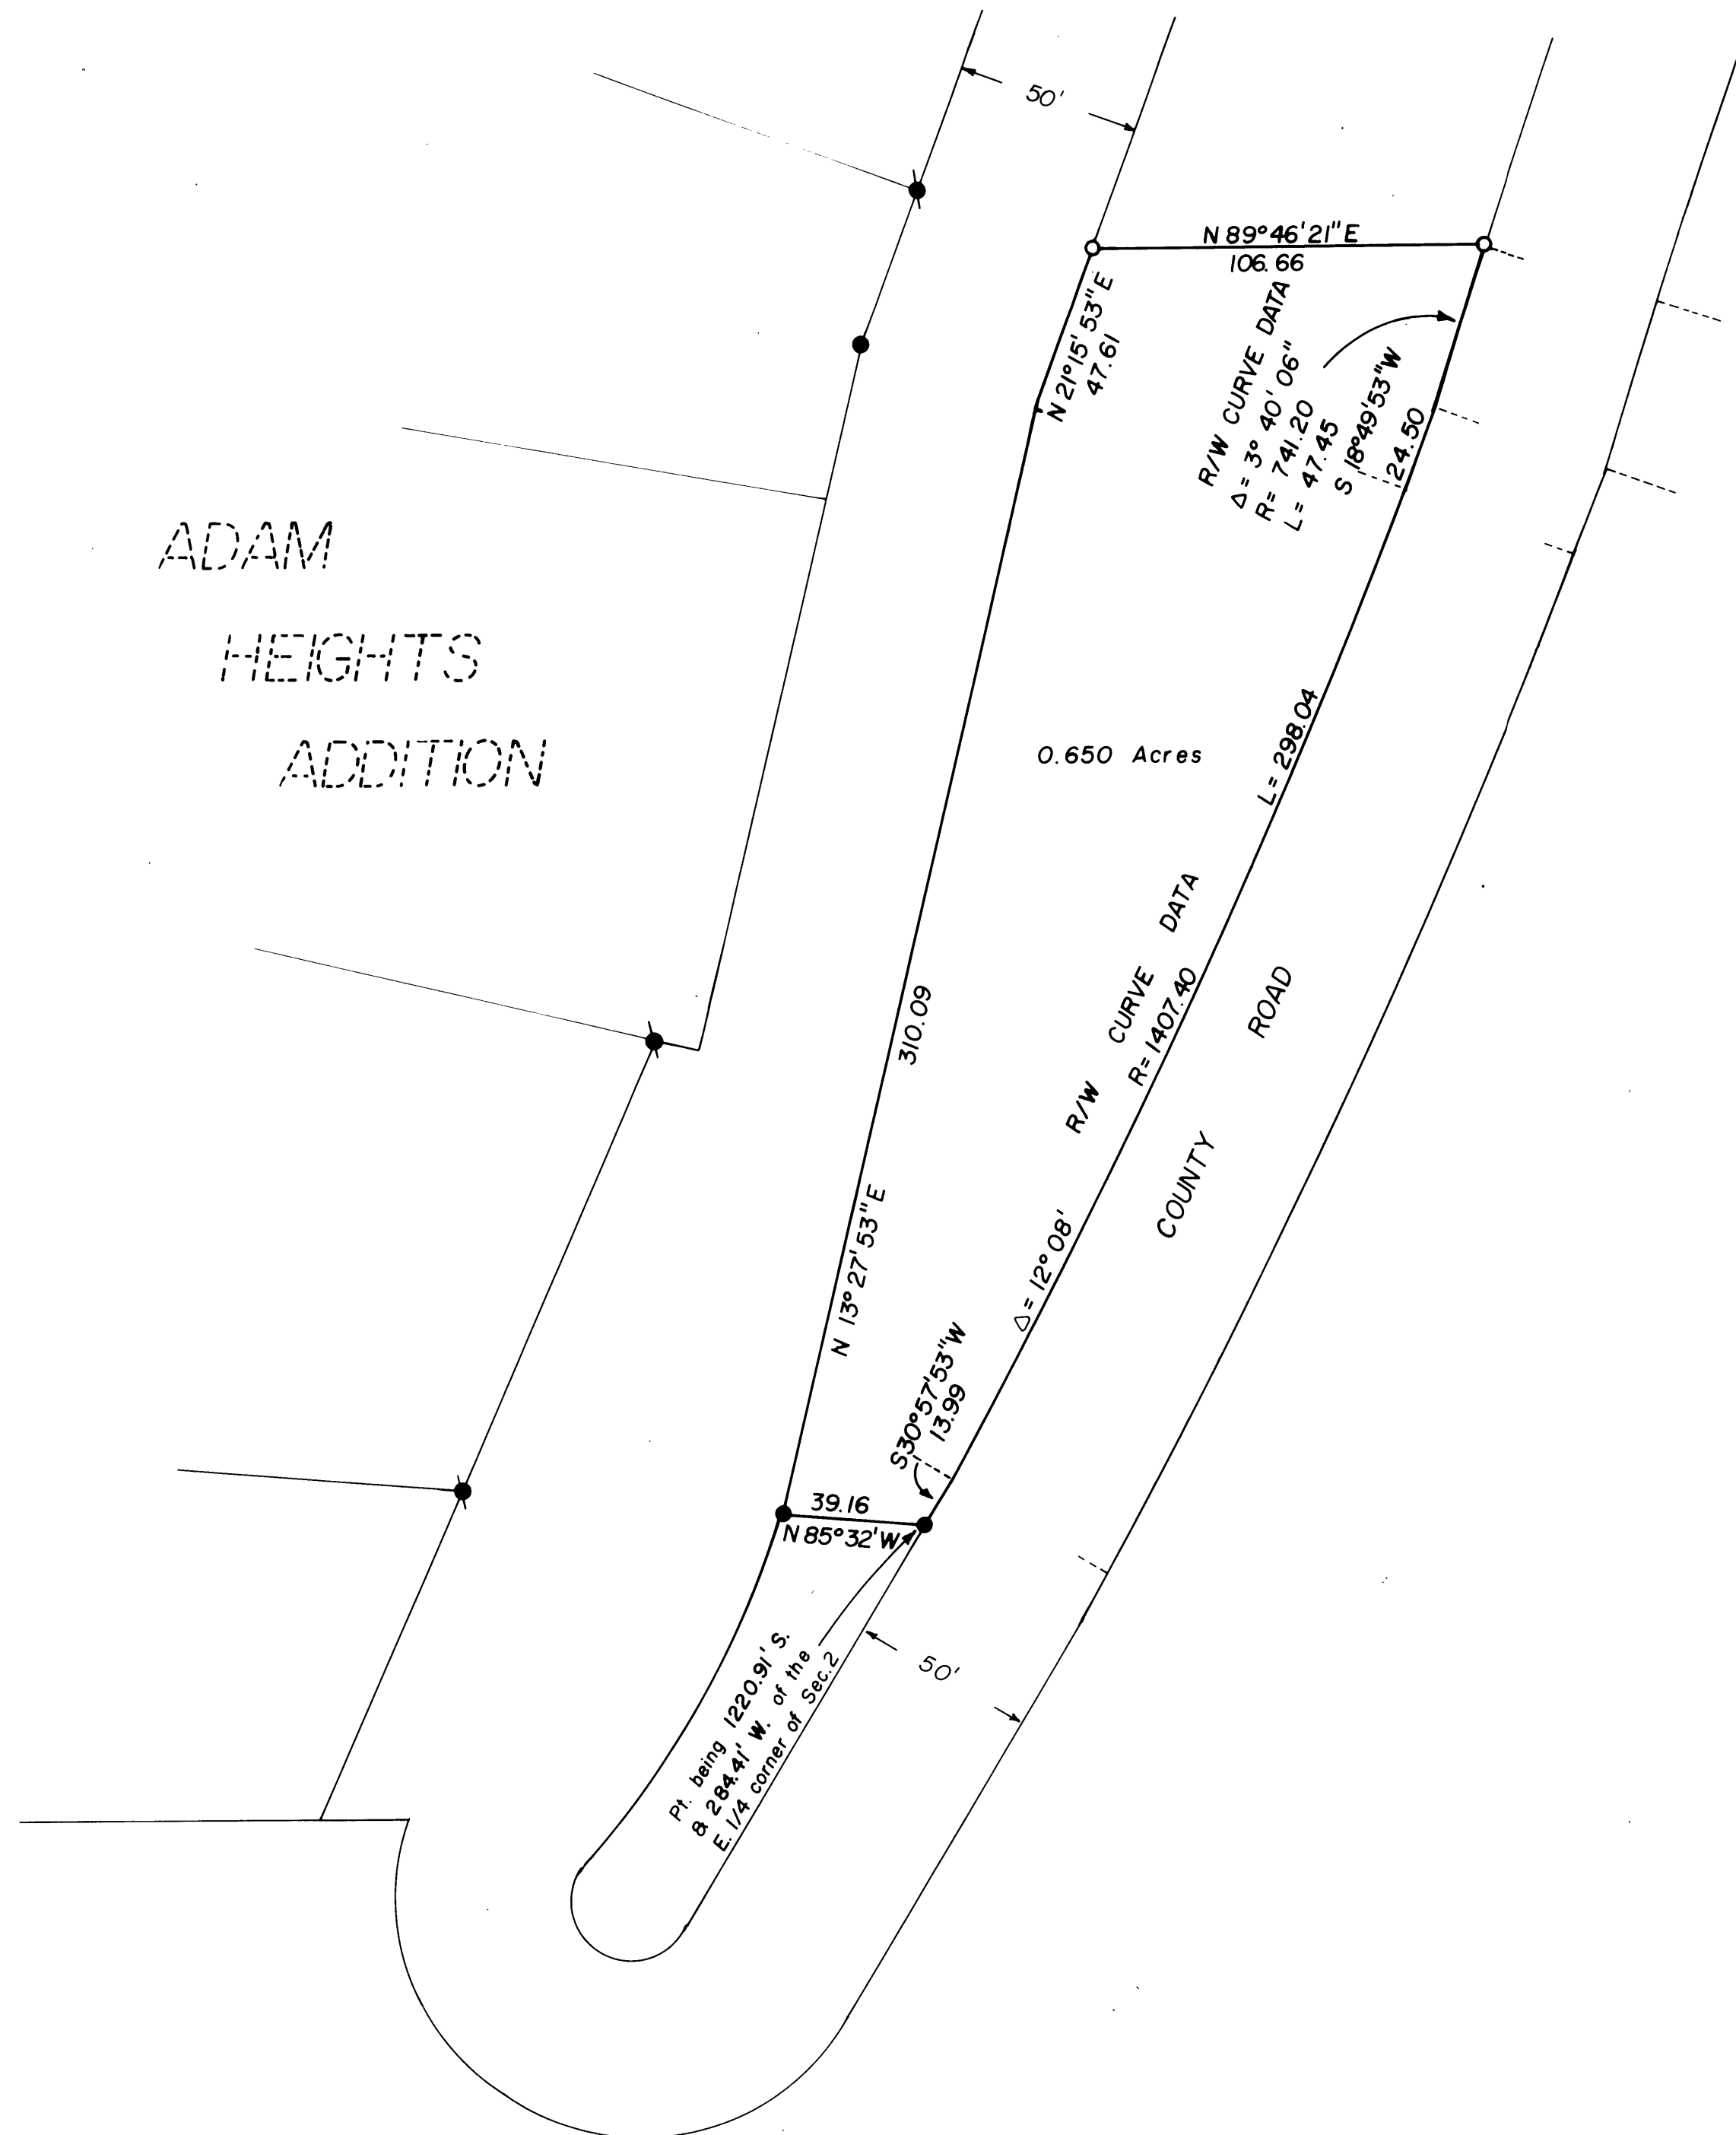

BASIS OF BEARINGS

SOLAR OBSERVATION

LEGEND


- Found 5/8"X30" iron pin
- Set 5/8"X30" iron pin
- Found 1/2"X24" iron pin

REFERENCES

ADAM HEIGHTS PLAT
MAP OF SURVEY NO. 462

RECEIVED AND
FILED

OCT 12 1979
JOHN LIVERIA, County Clerk
Deputy

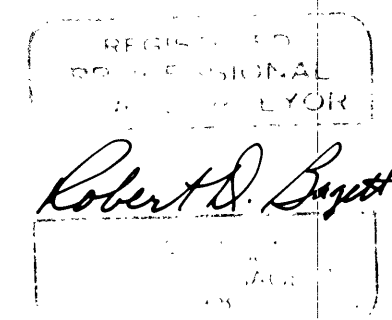

BAGETT, GRIFFITH & ASSOCIATES John Day, Oregon Map of Survey		
A TRACT SITUATED IN THE NE1/4 SE1/4 SEC. 2 T. 14 S., R. 31 E., W.M. CANYON CITY GRANT COUNTY, OREGON		
SURVEYED FOR	ADAM SPROUFFSKE	
SURVEYED BY	R.D.B. & G.L.E.	10/79
Scale: 1" = 40'	Drawn by: GLE	10/79