



BASIS OF BEARINGS

SOLAR OBSERVATION


LEGEND

- SET 5/8"X30" IRON PIN
- FOUND 5/8"X30" IRON PIN
- △ SEWER MANHOLE
- () RECORD BEARING & DISTANCE
- x— FENCE

REFERENCES

- MAP OF SURVEY NO. 527
- MAP OF SURVEY NO. 526

BAGETT, GRIFFITH & ASSOCIATES		
John Day, Oregon		
Map of Survey		
A TRACT SITUATED IN THE NE1/4 NW1/4 OF SECTION 25 T.13S., R.31E., W.M. CITY OF JOHN DAY		
GRANT COUNTY, OREGON		
SURVEYED FOR	ASSEMBLIES OF GOD CHURCH	
SURVEYED BY	R.D.B. & G.L.E.	10/79
Scale: 1"= 20'	Drawn by: G.L.E.	11/79

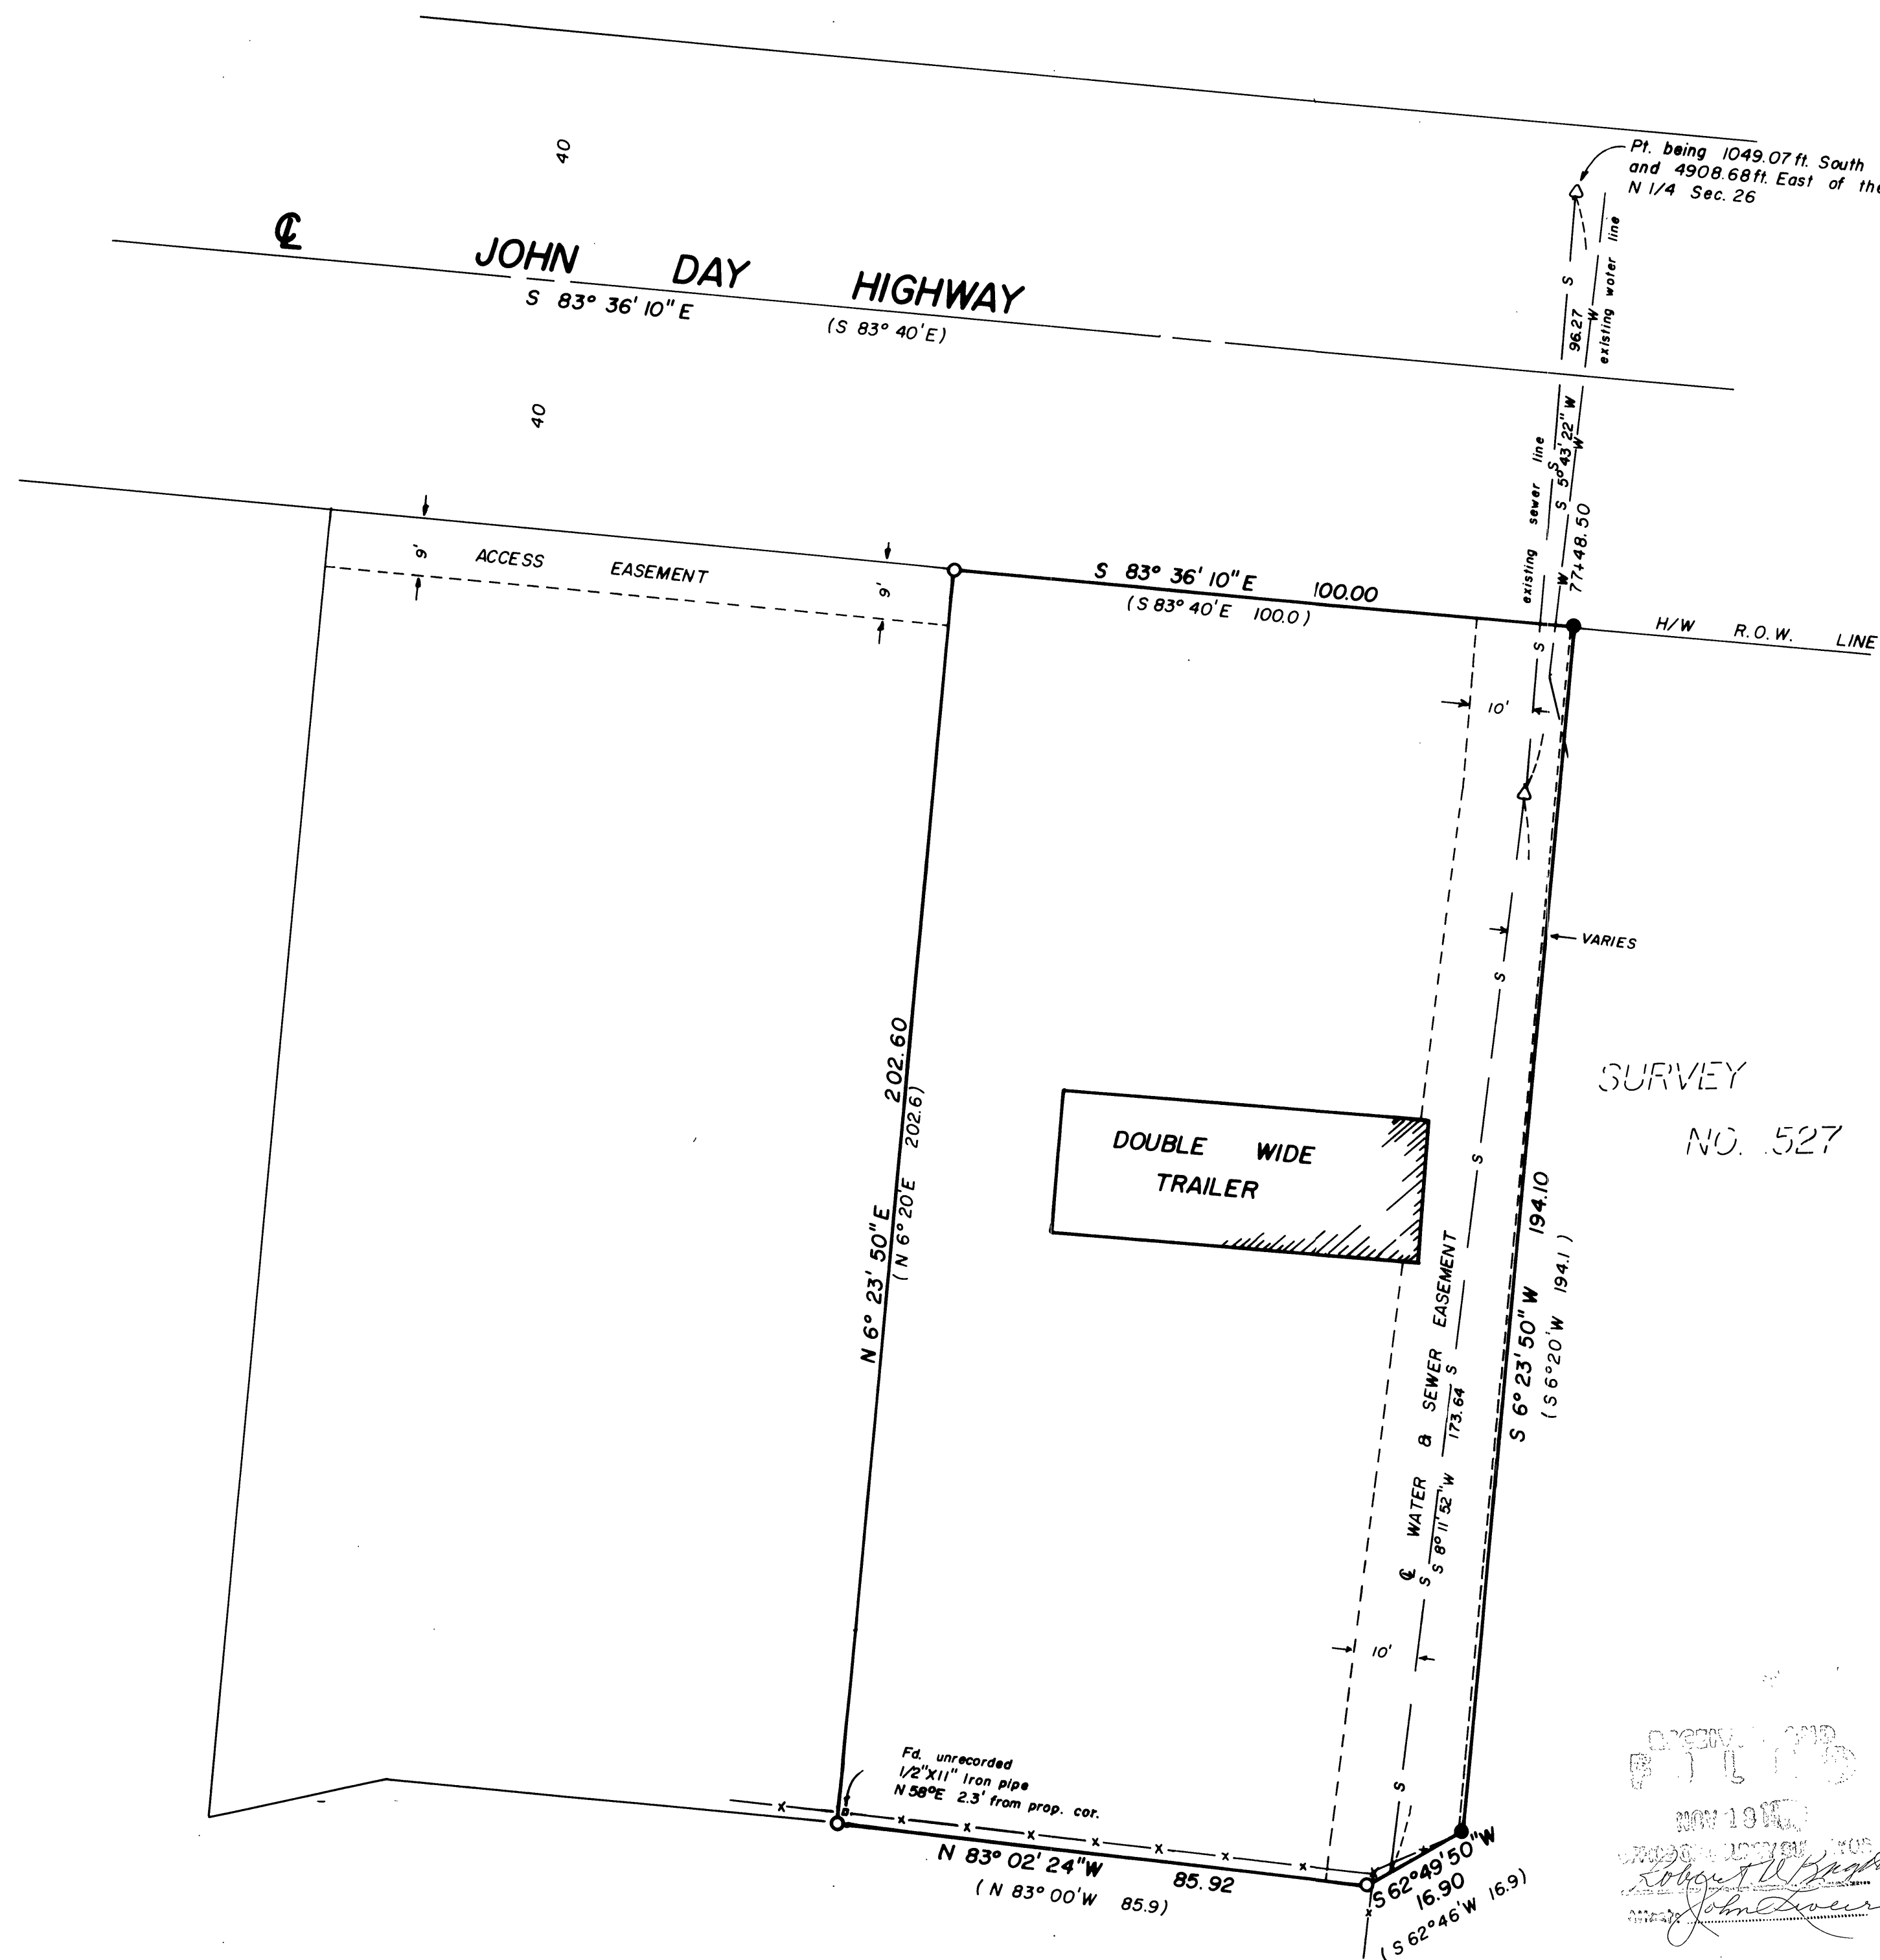

REGISTERED
PROFESSIONAL
LAND SURVEYOR

OREGON
JULY 13, 1963
ROBERT D. BAGETT
598