


MAP OF SURVEY LOCATED IN SECTION NO. 25, T. 7S., R. 31 E., W.M., GRANT COUNTY, OREGON.

FOR

THE U.S. FOREST SERVICE

REF. CONTRACT NO. 53-04R3- 1 - 01164

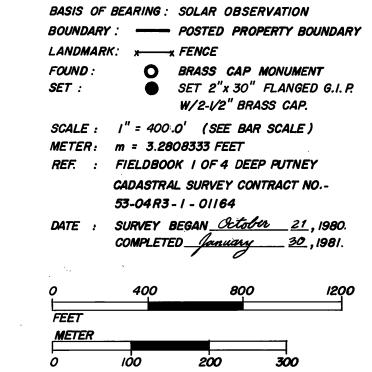

PROCEDURE :

ALL CONTROLLING CORNERS WERE ENCOMPASSED IN A SERIES OF CLOSED TRAVERSES MADE WITH A WILD T-I (THEODOLITE) AND AN H-P 3805 A E.D.M.. THE SUBDIVISION OF THE SECTION WAS PERFORMED AS SHOWN HEREON AND THE LINE DESIGNATED WAS MARKED AS THE NATIONAL FOREST PROPERTY BOUNDARY.

HISTORY :

THIS SECTION WAS ORIGINALLY SURVEYED BY H. MELDRUM AND F.M. CAMPBELL UNDER G.L.O. CONTRACT NO. 380 DATED 1881.

THE CONTROLLING CORNERS HAVE BEEN SUBSEQUENTLY MONU-MENTED AS SHOWN HEREON.

CONTRACT SURVEYOR'S CERTIFICATE:

I, KURT C. WEAVER, A REGISTERED PROFESSIONAL LAND SURVEYOR IN
THE STATE OF OREGON, HEREBY CERTIFY THAT THIS PLAT AND THE
NOTES HEREON, OR ATTACHED, ARE A CORRECT REPRESENTATION OF
A SURVEY PERFORMED BY ME OR UNDER MY DIRECTION DURING OCT.,
1980, AT THE REQUEST OF THE U.S.D.A. FOREST SERVICE, IN ACCORDANCE WITH THE STATUTES OF THE STATE OF OREGON AND WITH THE
ARTICLES OF MY CONTRACT.

KURT C. WEAVER
REGISTERED PROFESSIONAL LAND SURVEYOR,
OREGON LICENSE: 1679

PROFESSIONAL
LAND SURVEYOR

OREGON
ANT MA, 1978
PLET C. WEAVE
1679

EXAMINED AND ACCEPTED FOR THE U.S. FOREST SERVICE
THIS ______ DAY OF______, 1981.