


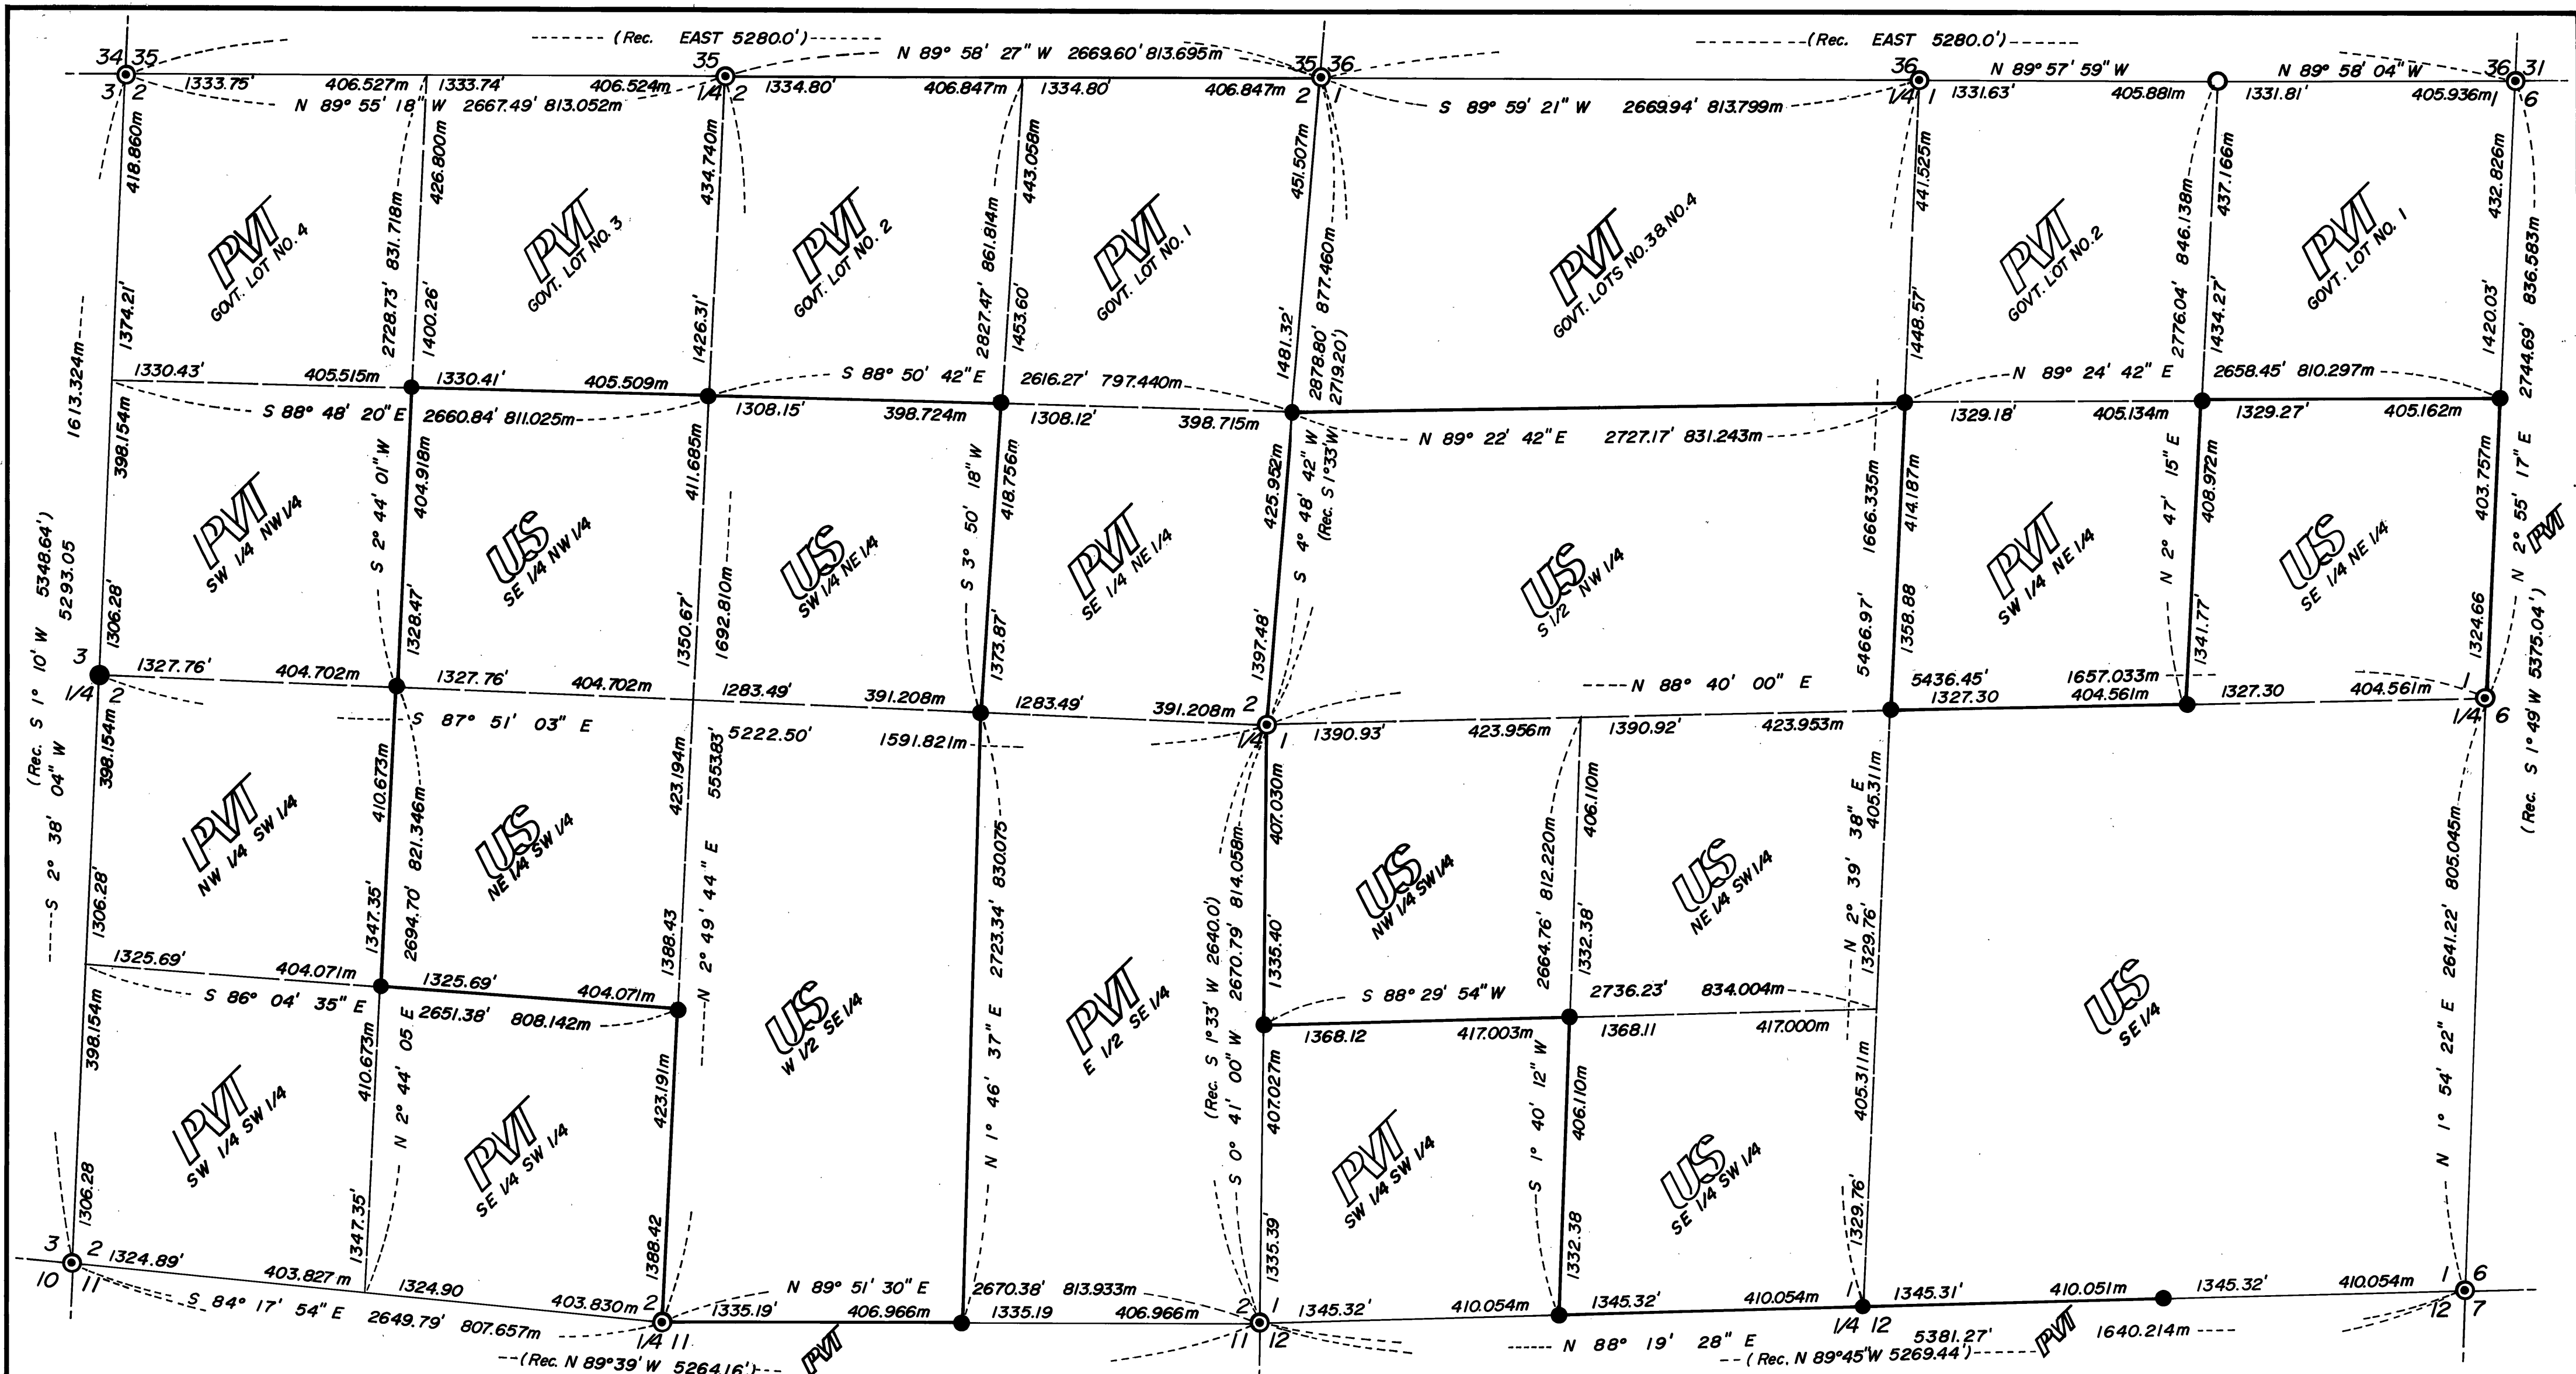

MAP OF SURVEY
LOCATED IN SECTIONS 1 AND 2, T8S., R.
32 E., W.M., GRANT COUNTY, OREGON.

FOR
THE U.S. FOREST SERVICE

REF. CONTRACT NO. 53-04R3-1-01164

RECEIVED AND
FILED

MAY 27 1981

OFFICE OF COUNTY SURVEYOR
Robert D. Baggott
Attest: *Donna E. Lawrence*

BASIS OF BEARING: SOLAR OBSERVATION
FOUND: (C) B.L.M. PIPE AND BRASS CAP 1968, 1967 or 1966
SET: (C) 2"x30" FLANGED G.I.P. W/2 1/2" BRASS CAP
FOUND: (C) B.L.M. PIPE AND BRASS CAP 1980
SCALE: 1" = 500 ft.
METER: m = 3.28083333 ft.
REF.: FIELDBOOK 1 THRU 7, DEEP PUTNEY CADASTRAL
SURVEY CONTRACT NO. 53-04R3-1-01164
DATE: SURVEY BEGAN January 12, 1981
COMPLETED March 31, 1981

HISTORY:

THE NORTH LINE OF T.8S., R.32E. WAS ORIGINALLY SURVEYED BY RUFUS S. MOORE UNDER G.L.O. CONTRACT NO. 382 DATED 1881. THE REMAINDER OF THE EXTERIOR AND THE SUBDIVISION WAS DONE BY HERMAN D. GRADON UNDER G.L.O. CONTRACT NO. 499 DATE 1884. ALL FOUND MONUMENTS SHOWN ARE 1968 B.L.M. MONUMENTS WHICH ARE NOT OF PUBLIC RECORD.

PROCEDURE:

ALL CONTROLLING CORNERS WERE ENCOMPASSED IN A SERIES OF CLOSED TRAVERSES MADE WITH A WILD T-2 THEODOLITE AND AN H.P. 3805A E.D.M. THE TWO PROPORTION QUARTER CORNERS WERE SET ONLY AFTER EXTENSIVE SEARCH IN THE VICINITIES FAILED TO YIELD ORIGINAL EVIDENCE. THE SECTIONS WERE SUBDIVIDED AS SHOWN HEREON AND THE HEAVY LINES WERE MARKED AS THE NATIONAL FOREST PROPERTY BOUNDARY.

CONTRACT SURVEYOR'S CERTIFICATE:

I, KURT C. WEAVER, A REGISTERED PROFESSIONAL LAND SURVEYOR IN THE STATE OF OREGON, HEREBY CERTIFY THAT THIS PLAT AND THE NOTES HEREON, OR ATTACHED, ARE A CORRECT REPRESENTATION OF A SURVEY PERFORMED BY ME OR UNDER MY DIRECTION DURING JAN., 1981, AT THE REQUEST OF THE U.S.D.A. FOREST SERVICE, IN ACCORDANCE WITH THE STATUTES OF THE STATE OF OREGON AND WITH THE ARTICLES OF MY CONTRACT.

Kurt C. Weaver
KURT C. WEAVER
REGISTERED PROFESSIONAL LAND SURVEYOR
OREGON LICENSE NO. 1679

