

TOWNSHIP 12 SOUTH, RANGE 33 EAST, OF THE WILLAMETTE MERIDIAN, OREGON.

DEPENDENT RESURVEY

UNITED STATES DEPARTMENT OF THE INTERIOR
BUREAU OF LAND MANAGEMENT
Portland, Oregon June 7, 1982


This plat is strictly conformable to the approved field notes, and the survey, having been correctly executed in accordance with the requirements of law and the regulations of this Bureau, is hereby accepted.

For the Director

William W. Glenn

Chief Cadastral Surveyor of Oregon


ENLARGED DIAGRAM C

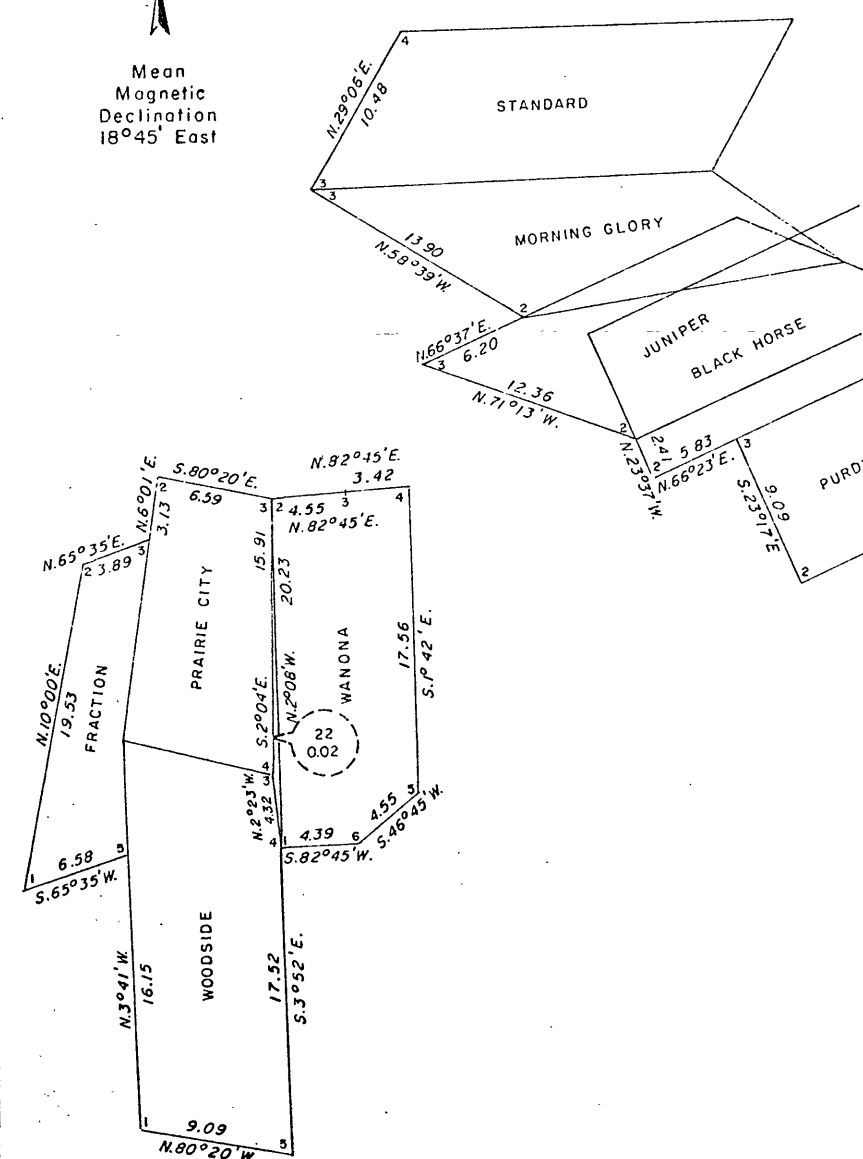


Scale in Chains

gee

ENLARGED DIAGRAM A

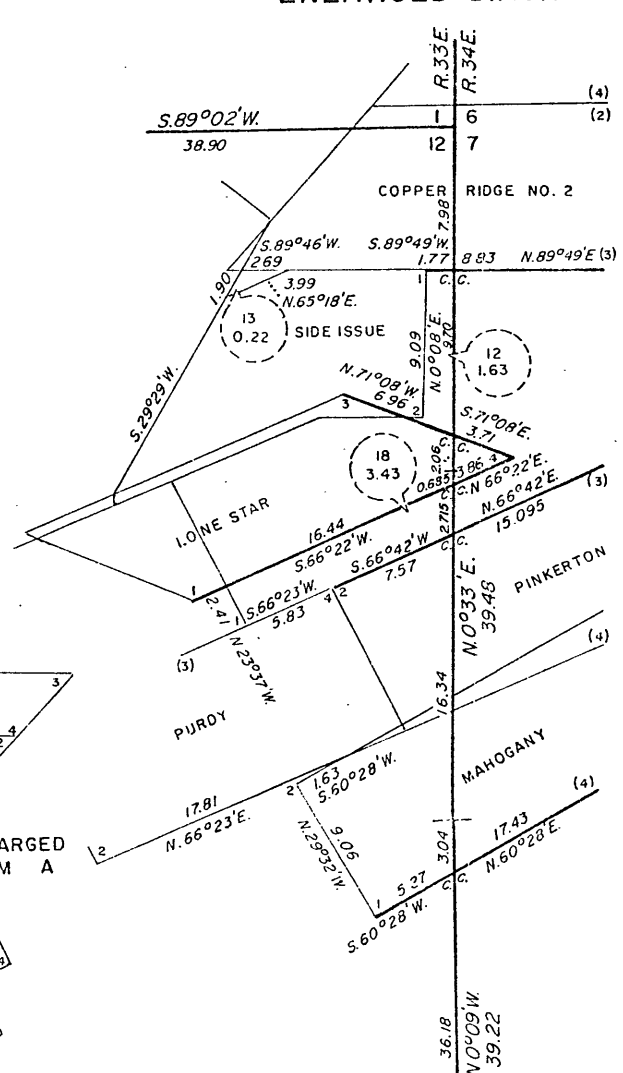


ENLARGED DIAGRAM B

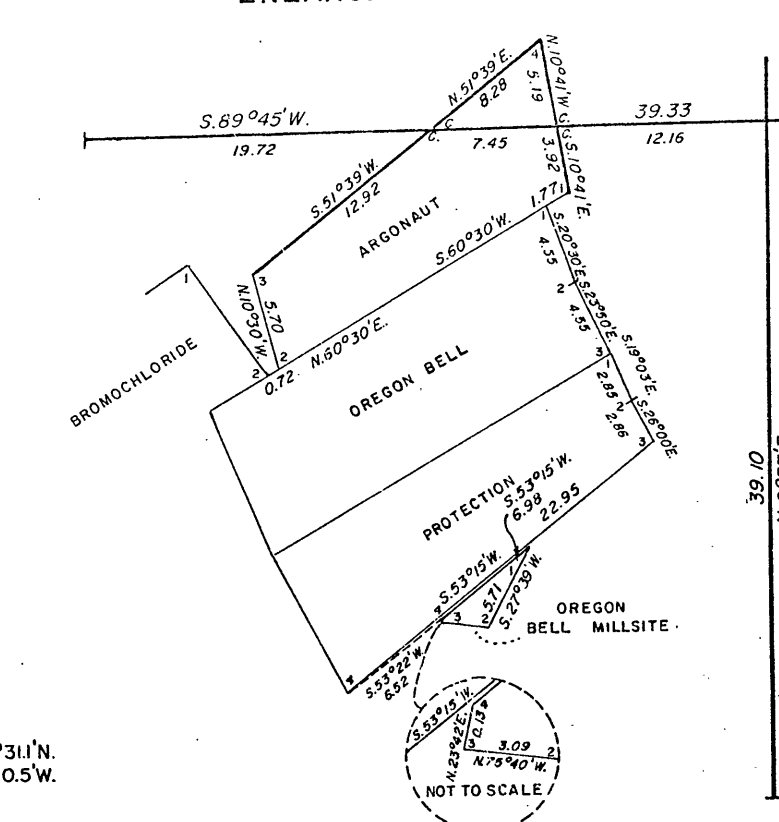

Latitude 44°31'N.
Longitude 118°40.5'W.

Scale in Chains

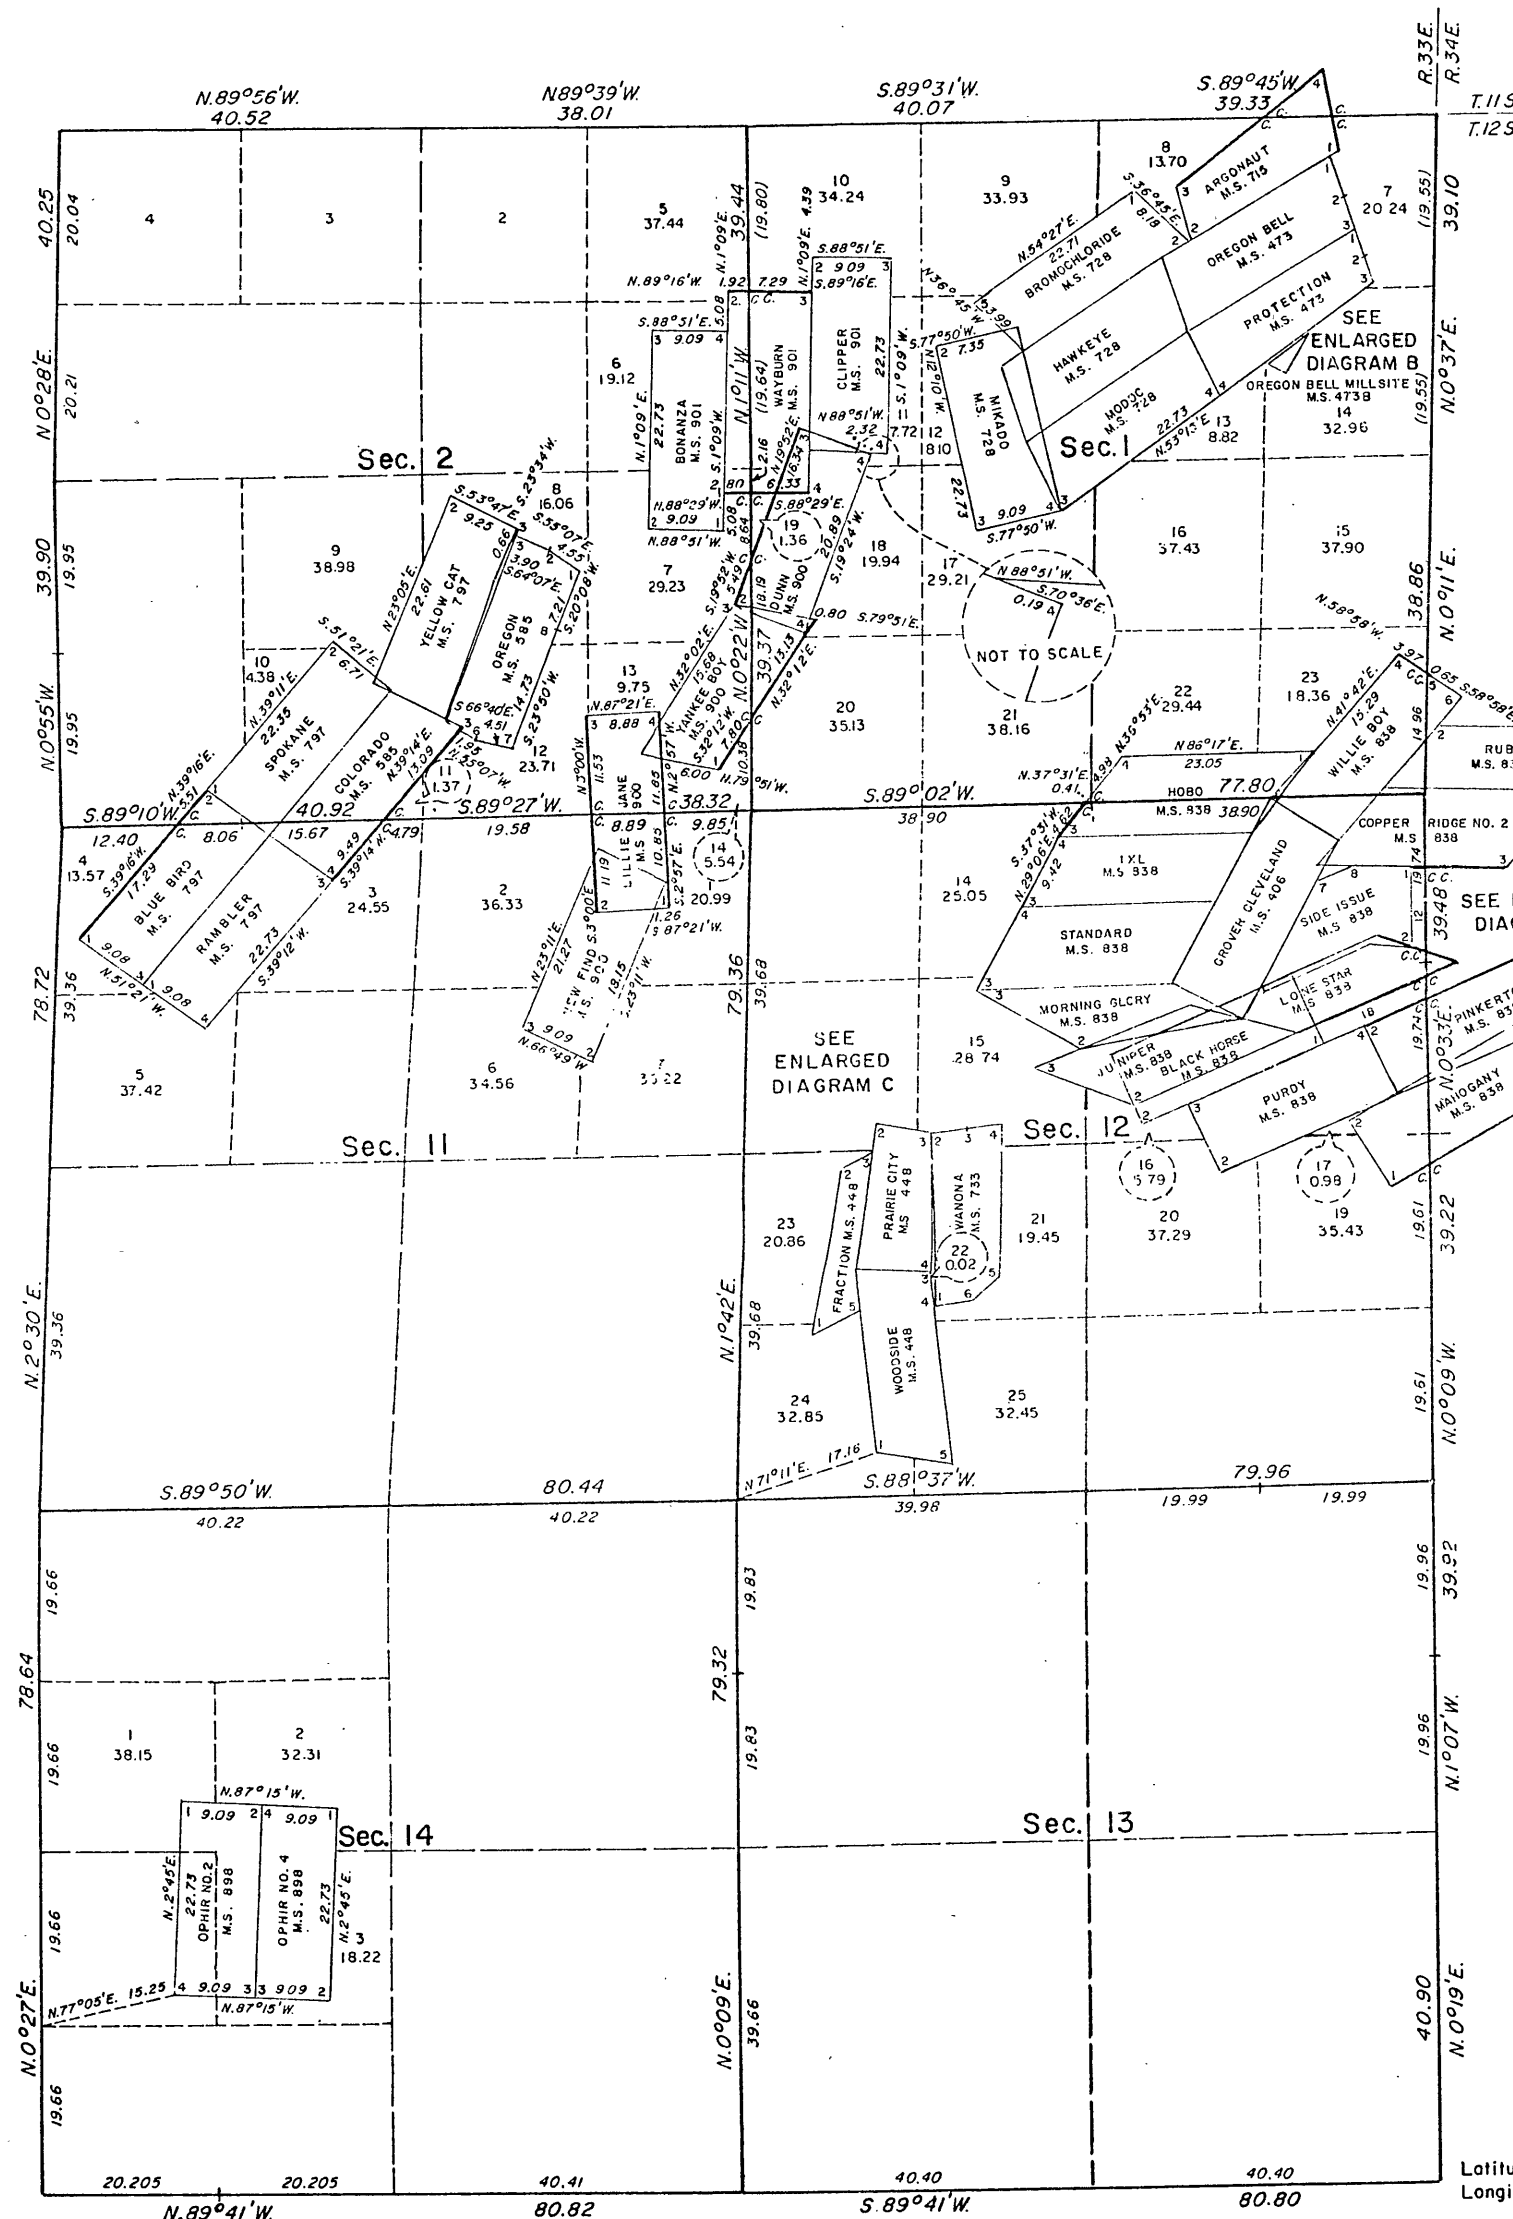

Scale in Chains

RECEIVED AND
FILED

JUL 8 1982

MAP OF SURVEY NO. 721

OFFICE OF COUNTY SURVEYOR

Robert W. Leggett

Attest: *James E. Lawrence*