

NOTES

FORM RG-7100-57 FILED AT GRANT COUNTY SURVEYOR'S FOR STANDARD INDEX FILE NUMBERS N-21, P-21, R-21, R-23, AND R-25 IN T18S, R27E, W.M. NUMBERS R-2, R-3, AND R-5, T18S, R28E, W.M.


THE SURVEY WAS PERFORMED WITH A WILD T-2 AND MAC II-H EDM. THREE TRIPODS WERE USED WITH INTERCHANGABLE WILD TRIBRACHS.

ONLY THE WEST 1/4 AND SOUTH 1/4 CORNERS OF SECTION 24, T18S, R28E, W.M. WERE NOT RECOVERED. THE AREA THAT THESE CORNERS FALL IN HAS BEEN LOGGED AND THE GROUND BADLY DISTURBED. THE CORNERS WERE ESTABLISHED BY PROPORTIONATE MEASUREMENTS FROM CLOSED LOOP TRAVERSE.

THE WEST 1/16 CORNER OF SECTIONS 19 AND 30, T18S, R28E, W.M., WAS ESTABLISHED BY PROPORTIONATE MEASUREMENT FROM A CLOSED LOOP TRAVERSE, IN ACCORDANCE WITH THE BLM MANUAL.

I, BARRY B. BARBOUR, a registered land surveyor in the State of Oregon, hereby certify that this plat and the notes hereon, or attached, are a correct representation of a survey I performed during July - September, 1982, for the U.S. Forest Service in accordance with the articles of the contract and with the Statutes of the State of Oregon. Contract number 53-04KK-2-00979, July, 1982.

Barry B. Barbour
Barry B. Barbour
Registered Land Surveyor
Oregon License 1051

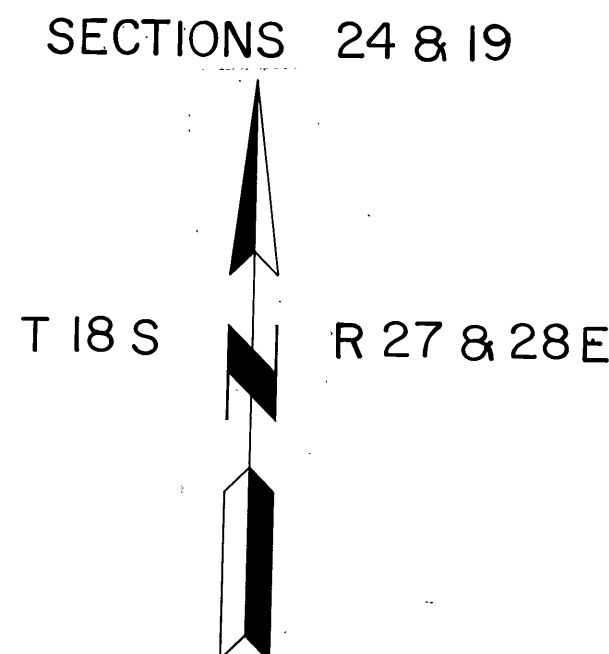

BASIS OF BEARING

SOLAR OBSERVATION FROM CORNER OF SECTIONS 13, 14, 23 & 24, TO 1/4 CORNER OF SECTIONS 23 & 24, SEPTEMBER 10, 1982

MEAN MAGNETIC DECLINATION

N 20° 00' E

LEGEND

- FOUND ORIGINAL G.L.O. CORNER EVIDENCE AND SET MONUMENT AS DESCRIBED.
- ⊕ SET MONUMENT FROM SURVEY AS DESCRIBED.
- POSTED FOREST SERVICE BOUNDARY
- () RECORD BEARING AND DISTANCES
- [] METERS
- ②④ SECTION NUMBERS

REFERENCE MATERIAL

ORIGINAL G.L.O. NOTES AND PLATS
FIELD BOOKS 1 & 2.

SURVEY HISTORY

T 18S, R27E, W.M. WAS SURVEYED BY ALONZO GESNER, IN AUGUST, 1874, UNDER G.L.O. CONTRACT NUMBER 206. THE RANGE LINE BETWEEN R27E AND R28E, T18S, W.M. WAS SURVEYED BY GEORGE H. THURSTON, DURING JULY, 1873, UNDER G.L.O. CONTRACT NUMBER 191. T18S, R28E, W.M. WAS SURVEYED BY HENRY W. COOKE, IN MARCH 1884, UNDER G.L.O. CONTRACT NUMBER 494. NO SURVEY WAS ON FILE AT GRANT COUNTY SURVEYOR'S OFFICE.

REGISTERED
PROFESSIONAL
LAND SURVEYOR

Barry B. Barbour
OREGON
OCT. 17, 1975
BARRY B. BARBOUR
1051

RECEIVED AND
FILED

OCT 28 1982

OFFICE OF COUNTY SURVEYOR
Robert D. Dwyer
Attest: *Carol Dwyer*

SECTION 24, T18S, R27E, W.M. and
SECTION 19, T18S, R28E, W.M.

MALHEUR NATIONAL FOREST GRANT COUNTY, OREGON

SCALE: 1" = 1000'	BARRY B. BARBOUR Professional Land Surveyor P.O. Box 833, Baker, Oregon	SHEET NO. 1 of 1
DATE: July - Sept., 1982		

FEET 0 1000
METERS 0 304.80m. 609.60m.

METER CONVERSION 3.280833333 ft./m.